



DIMENSIONS IN mm - DO NOT SCALE FROM DRAWING - REFER TO ANNOTATION

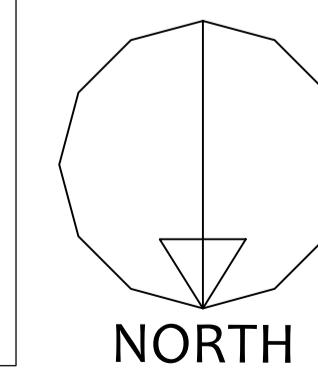

NORTH

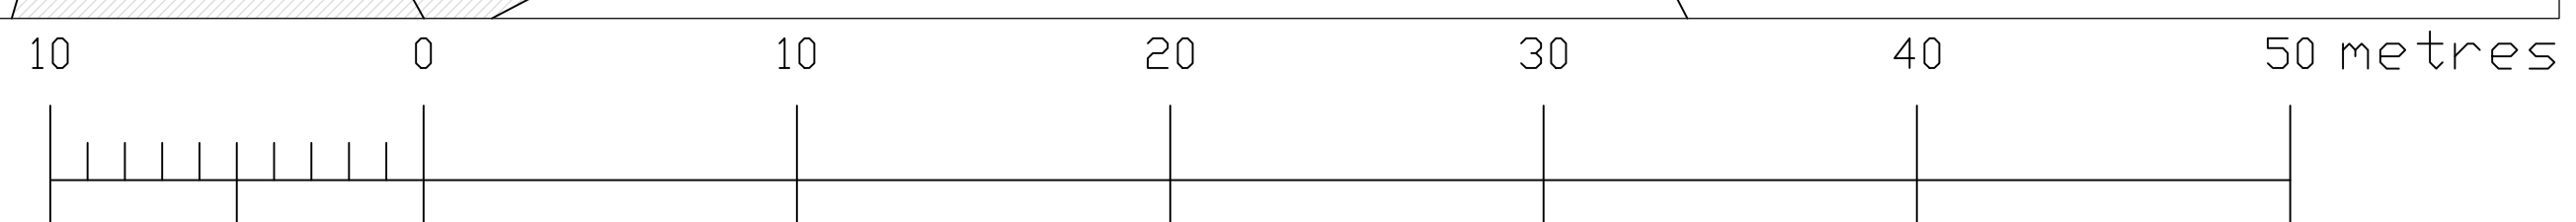

PROMAN Consultancy
 14 LAPWING VIEW
 HORBURY BRIDGE
 WAKEFIELD
 WF4 5NZ
 Tel: 01924 279307
 Mobile: 07985 043318

PROJECT MANAGEMENT & ARCHITECTURAL SERVICES
 Web: www.promanconsultancy.co.uk EMAIL: info@promanconsultancy.co.uk

Project: Pure Cars Pontefrac Road Barnsley, S71 1HF		
Drawing Title: Outline Planning - Site Layout Existing		
Drawn: DK/FMS	Date: June 20	Scale: 1:200 @ A1
Project No: 1320	Drawing No: 1320-03	Revision: -