


© Crown copyright 2024 Ordnance Survey 100053143

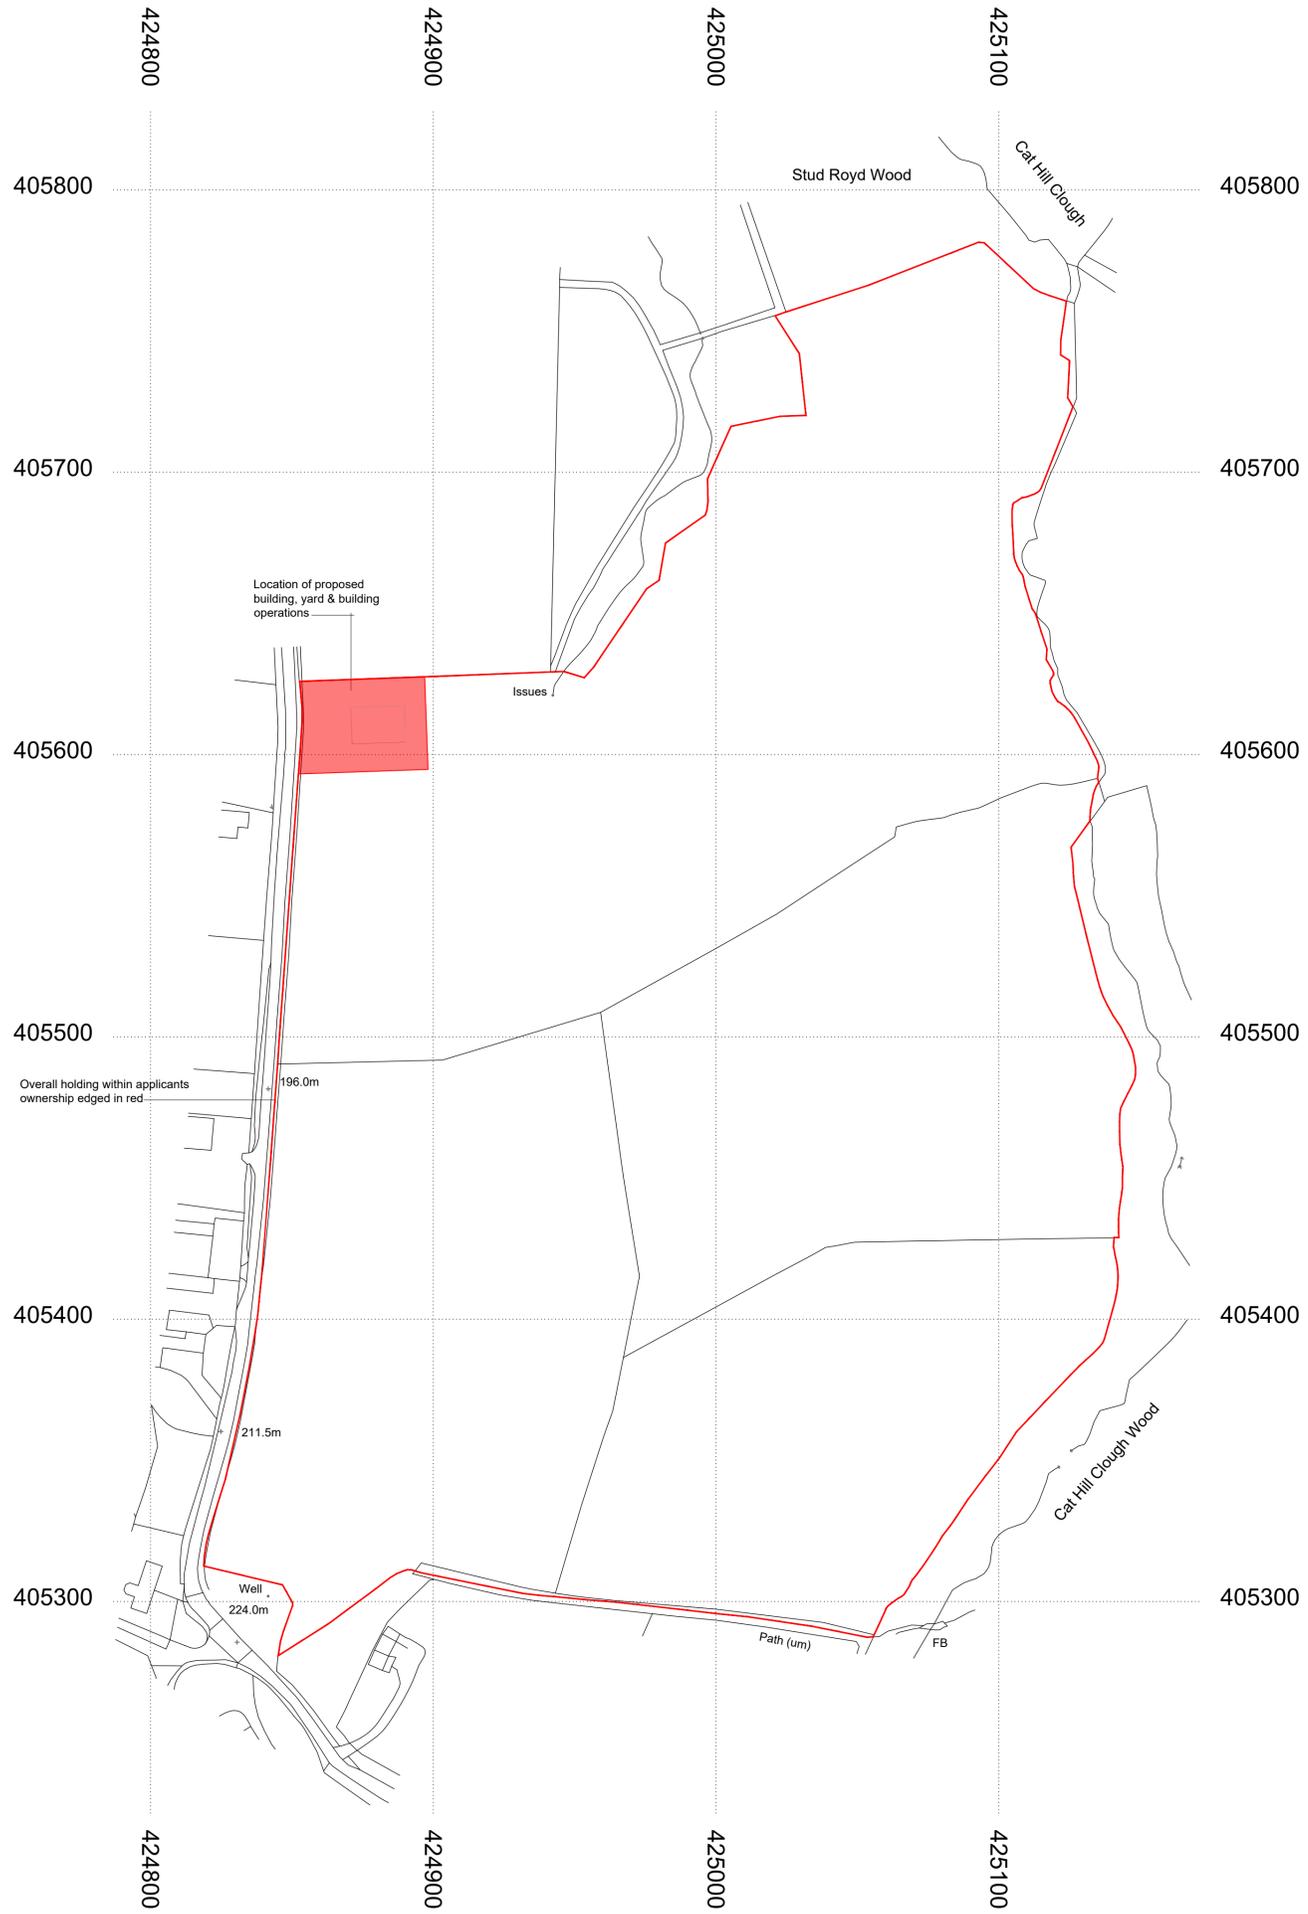

**Site Location**  
 SE 24875 05621  
 X - (Eastings) 424875  
 Y - (Northings) 405621  
 Latitude 53.546641  
 Longitude -1.6260660

**PAUL MATTHEWS ARCHITECTURAL LTD**

ARCHITECTURE | PLANNING | DESIGN

Malikin Farm  
 Brow Lane  
 Holmfirth  
 HD9 2RJ  
 07946872499  
[paul@paulmatthewsarchitectural.co.uk](mailto:paul@paulmatthewsarchitectural.co.uk)  
[www.paulmatthewsarchitectural.co.uk](http://www.paulmatthewsarchitectural.co.uk)

Company Registration Number: 09898149 - Company Registered in England and Wales

**Project**  
 Erection of Agricultural Livestock Building on land to the East of Cat Hill Lane, Hoylandswaine, Sheffield, South Yorkshire, S36.  
**Client**  
 Mrs R Smith

**Drawing Title/Issue**  
 Location Plan

scale 1:1250    date 02/2026    sheet size A1    dwg. no. 26/1301/01a

Do not scale from drawing, use figured dimensions only.

All dimensions must be checked and verified on site prior to commencement of works and architect to be notified of any discrepancies.

The copyright for these drawings remains the property of Paul MatthewsArchitectural Ltd. They must not be reproduced in any way without prior written consent from the originator (Paul MatthewsArchitecturalLtd).

