


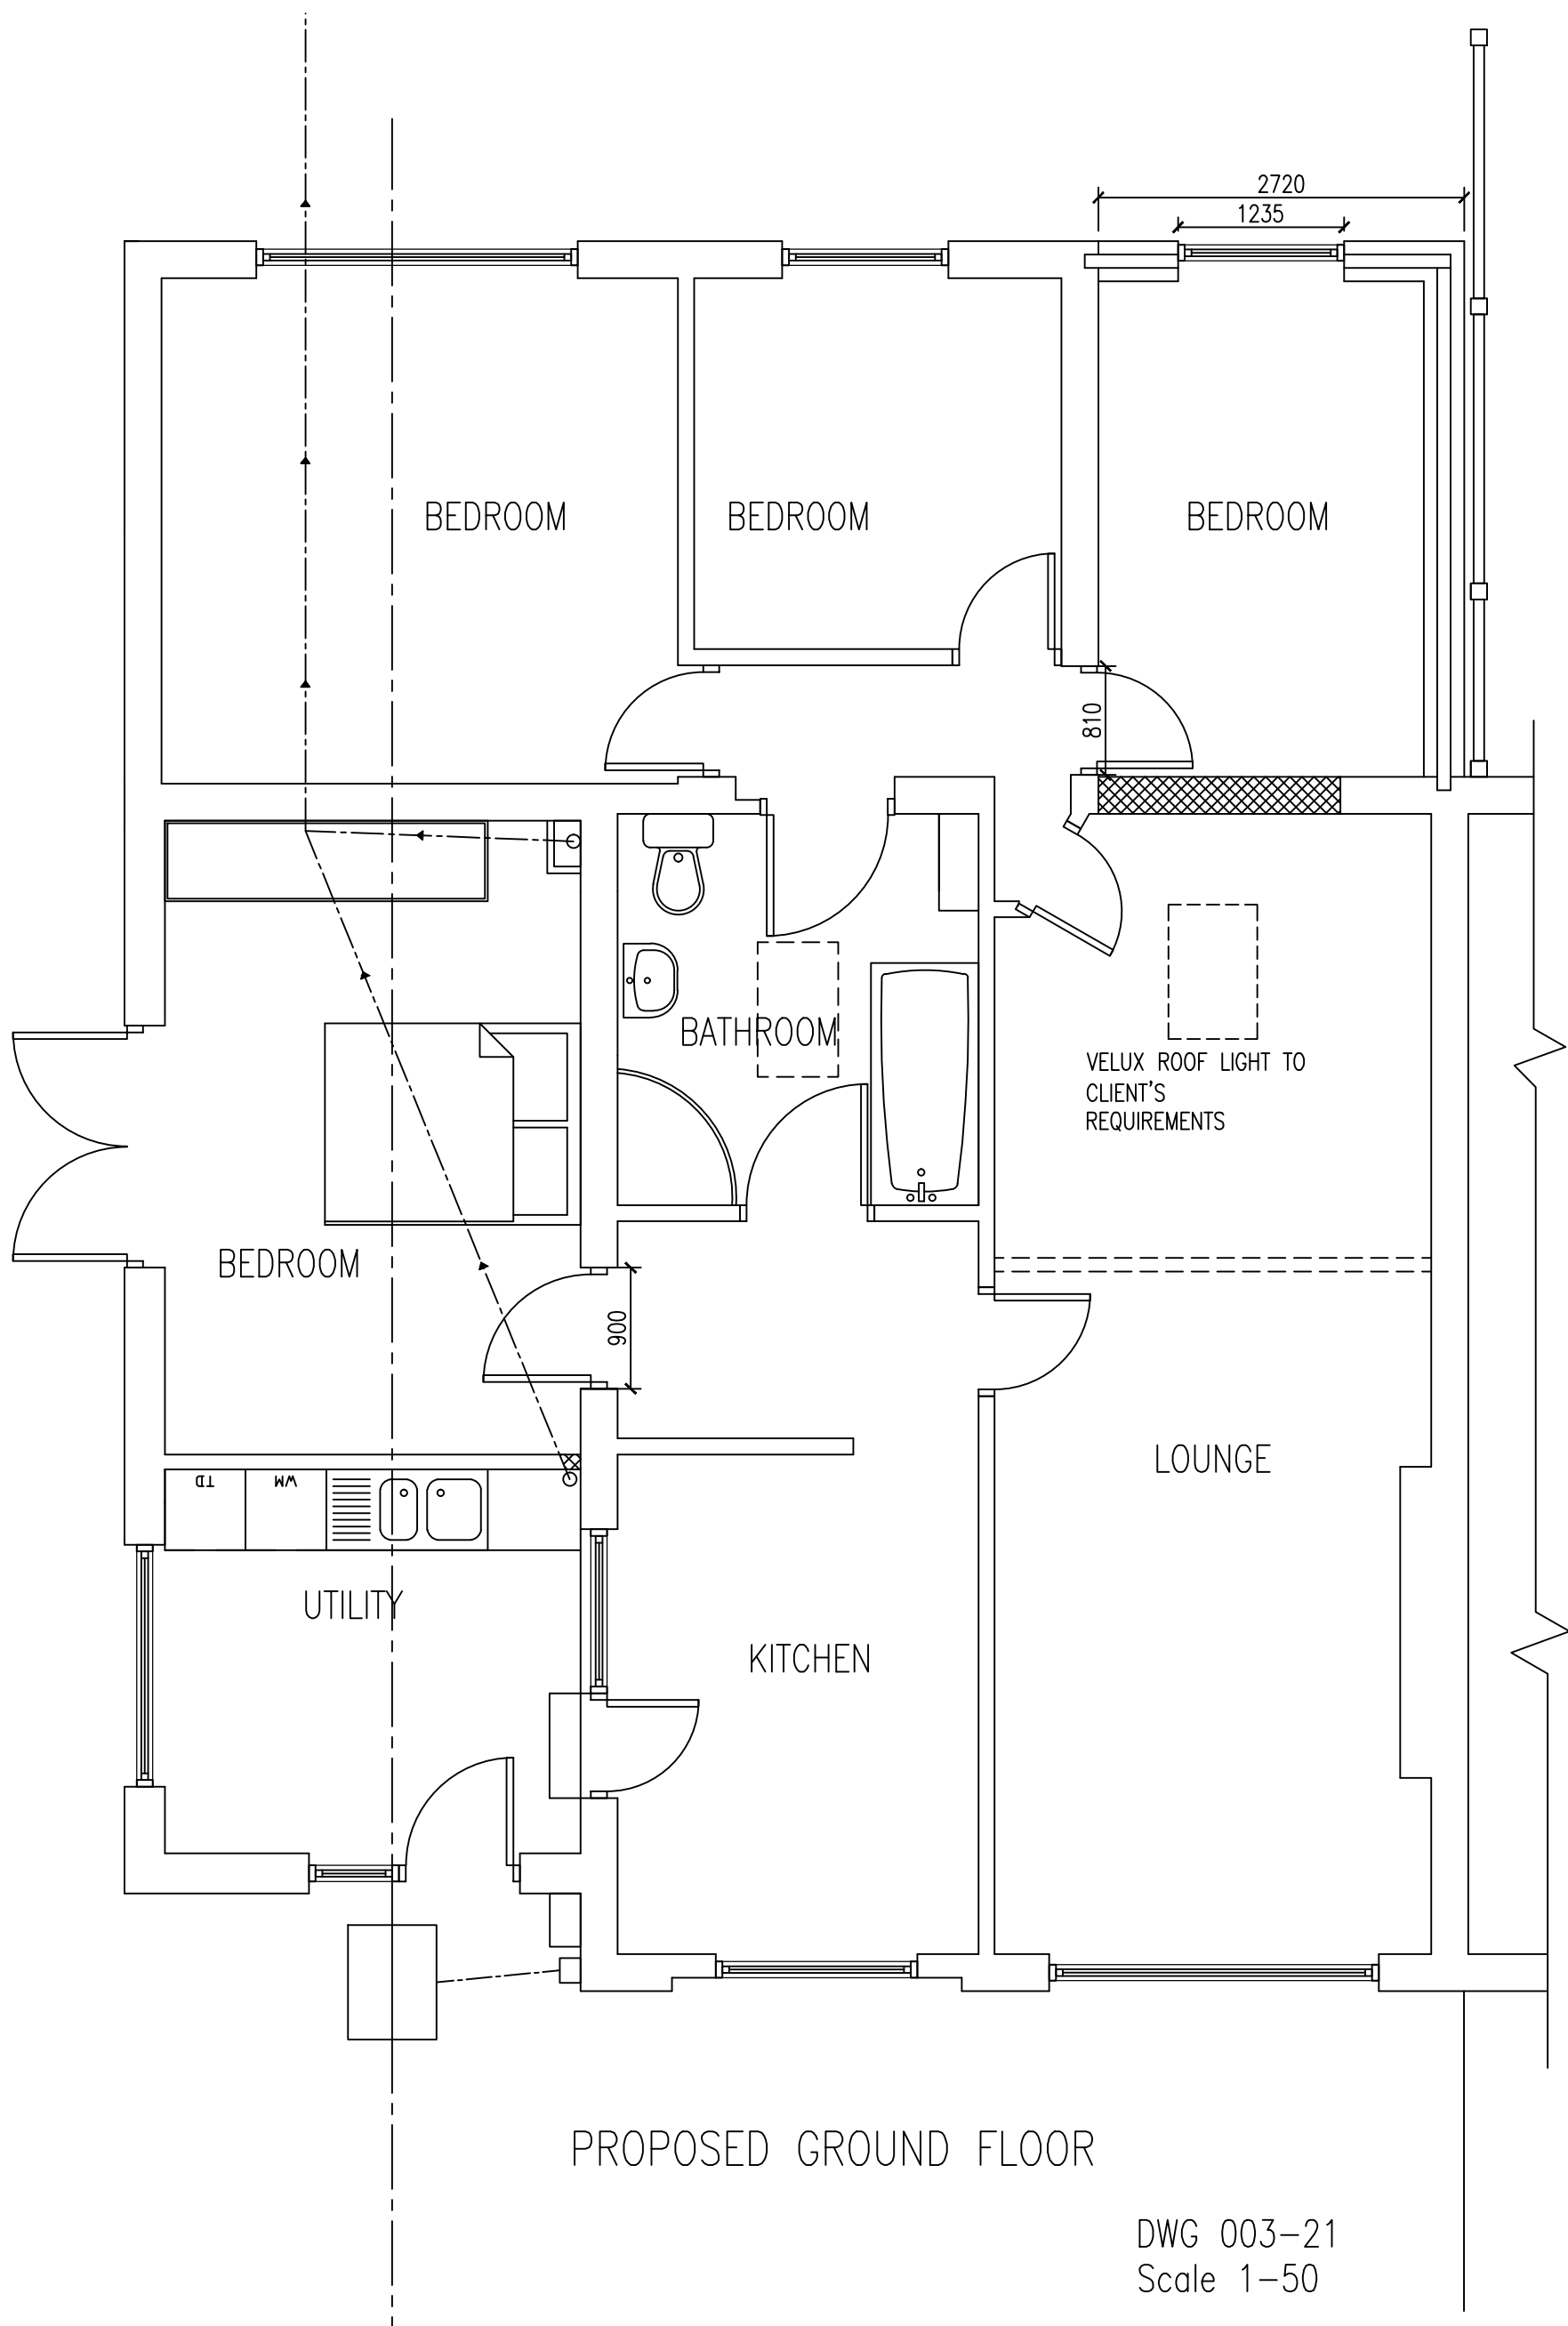

PROPOSED GROUND FLOOR

DWG 003-21
Scale 1-50