



Front

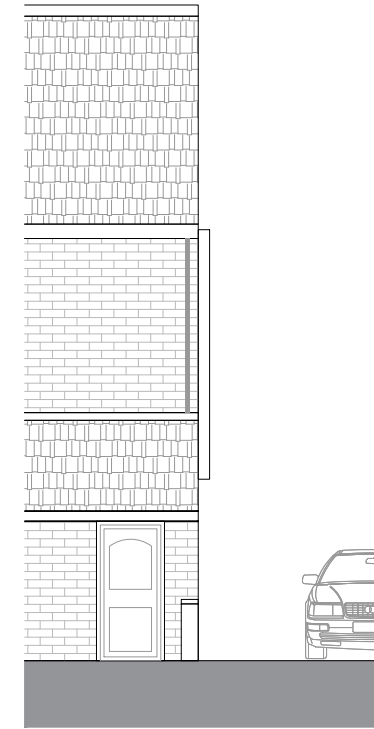


Side

Existing

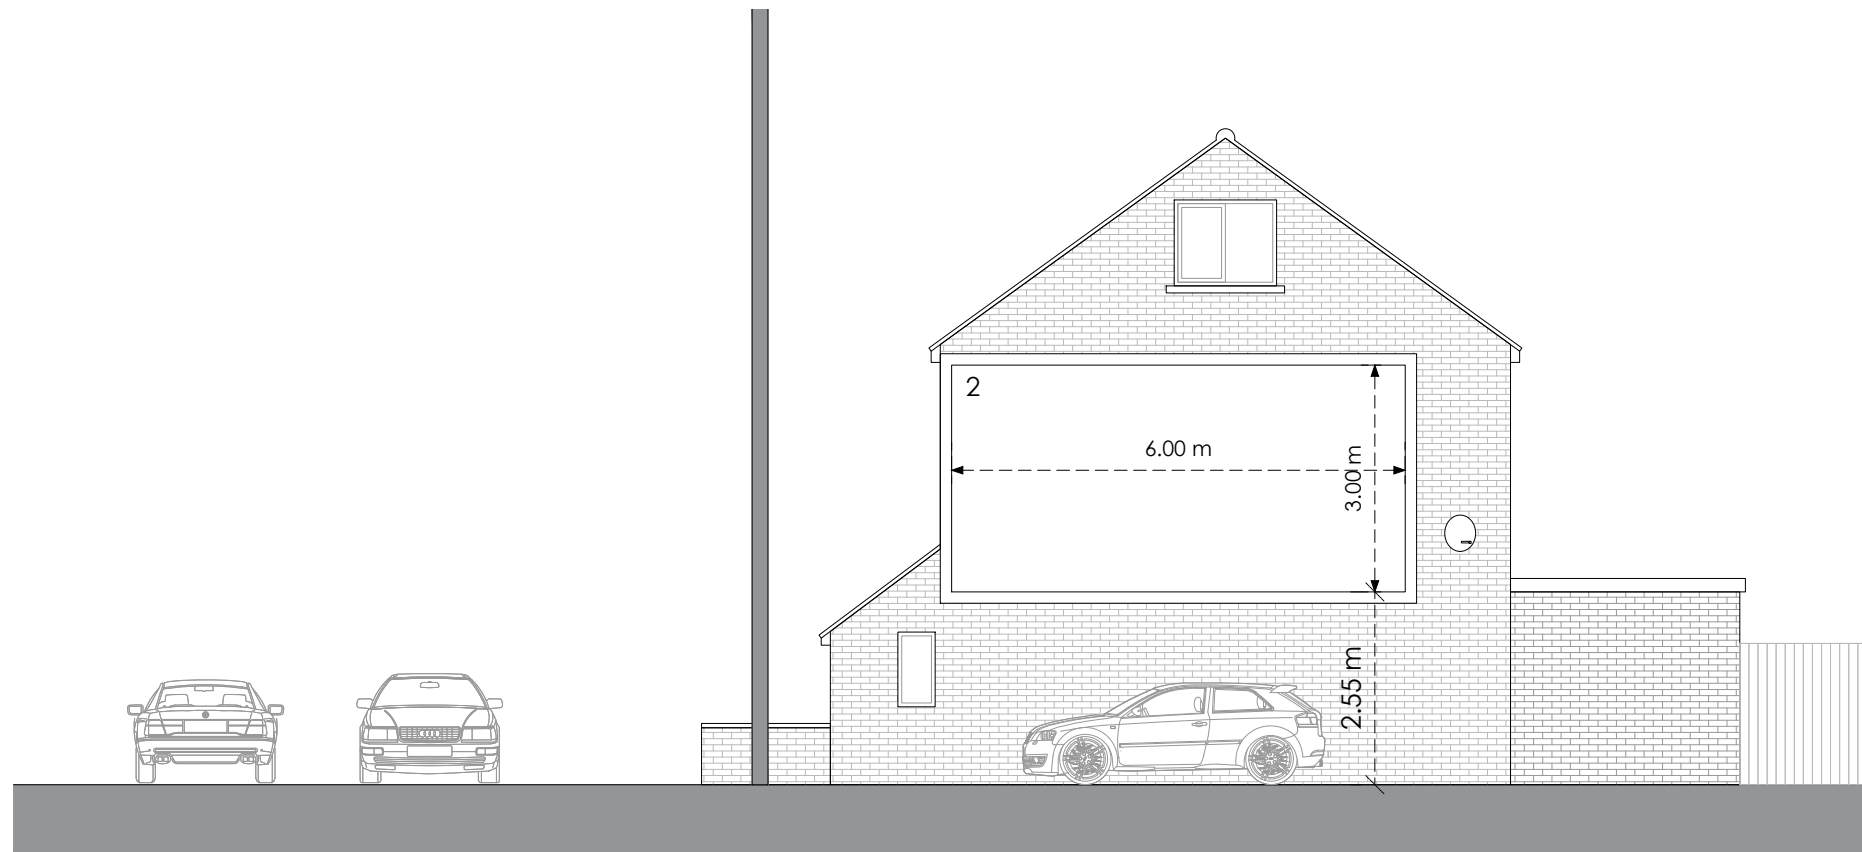

Front

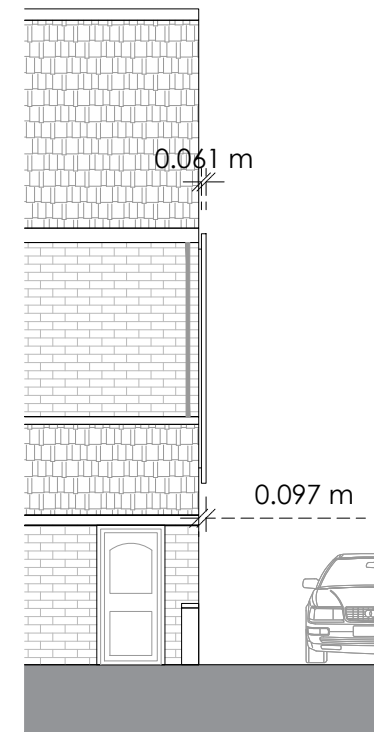

Side

Proposed

Title
Existing and Proposed Elevations

Address
143 Sheffield Road, Barnsley, S70 5TA

Client

Job No.
13395

Issued
13/06/23

Scale
1:100 @ A3

- Key**
1. Existing Advertising Panel
 2. Proposed Digital Display

All information is to be checked on site for accuracy and fit. Only drawings with WD status with the most recent revision are to be used for construction.

0 4m 8m