
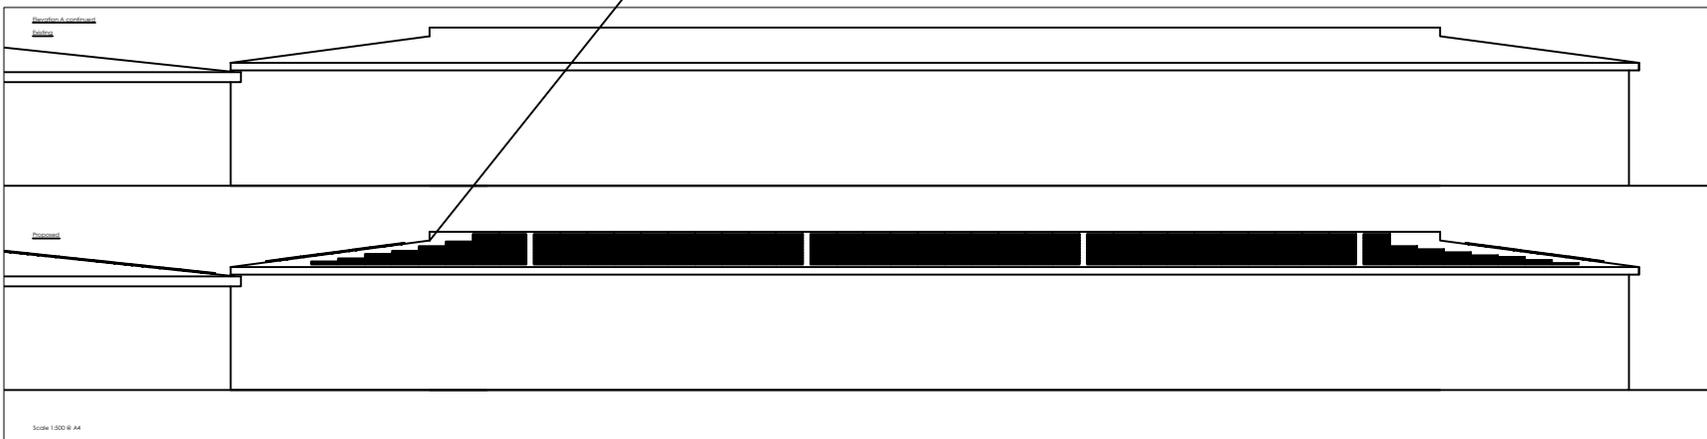
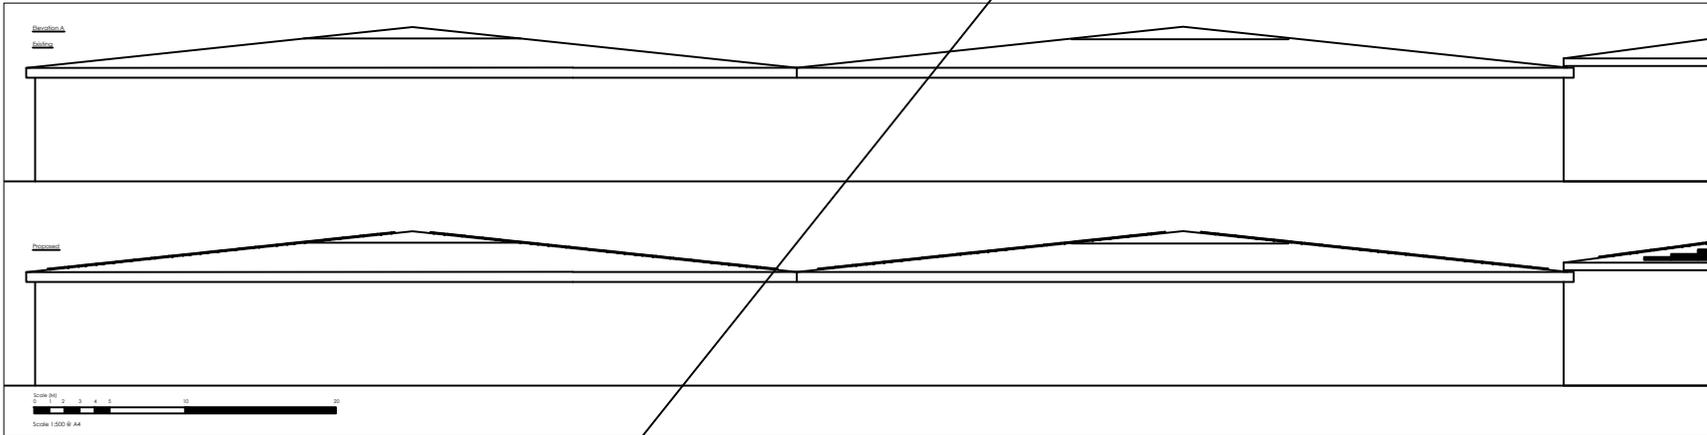
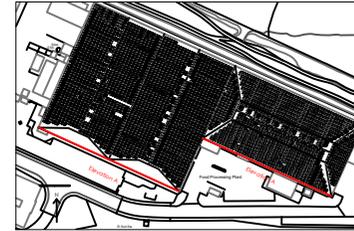


Elevation Plan A
 Cranwick Convenience Foods, Valley Park Industrial Estate, Meadow Gate, Wombwell, S73 0UN

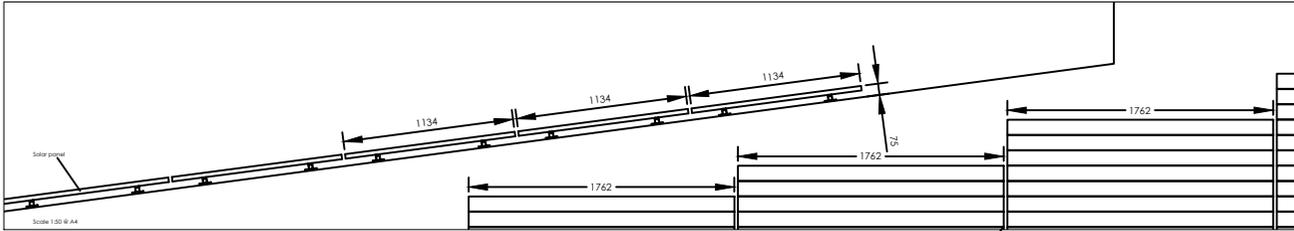

General Notes:

- Proposed roof mounted 2.24MW solar PV system comprising of 4925 x Canadian solar 455w modules
- Solar panel dimensions: 1762mm x 1134mm x 30mm
- Solar panel modules have 2mm heat strengthened glass front cover with anti-reflective coating
- Solar panels to be installed over 1m from the external edge of the roof

Work Order: 6213

Site Address:

Cranwick Convenience Foods
 Valley Park Industrial Estate
 Meadow Gate
 Wombwell
 S73 0UN

Firm Name & Address:

Geo Green Power Ltd
 Unit 1
 Broadmore Business Park
 Loughborough Road
 Bury
 NG11 6QA



Telephone: 0800 988 3188
Website: www.geogreenpower.com

Rev.	Description	Date
1		
2		
3		
4		
5		
6		
7		
8		

Date: 18/12/2025
DWG reference: 6213/ElevA/1