


DO NOT SCALE FROM THIS DRAWING. ALL DIMENSIONS TO BE CHECKED ON SITE BY CONTRACTOR. REPORT ANY DISCREPANCIES TO DRAWING AUTHOR AND PROPERTY SERVICES TEAM. DRAWING OR CONTENTS SHOULD NOT BE DUPLICATED WITHOUT PRIOR CONSENT.


DRAWING TO BE READ IN CONJUNCTION WITH ALL OTHER PROJECT DOCUMENTS INCLUDING BUT NOT LIMITED TO DRAWINGS, SPECIFICATIONS, SCHEDULES

NOTES

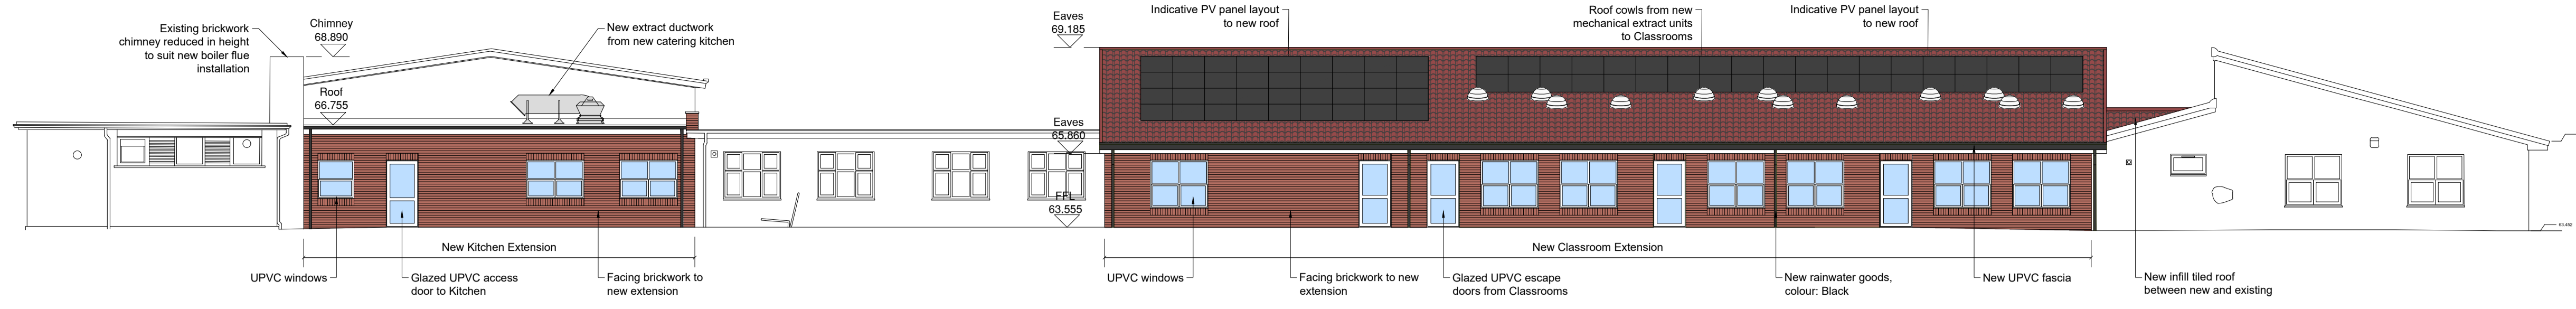


01 Elevation A (South West)

1:125

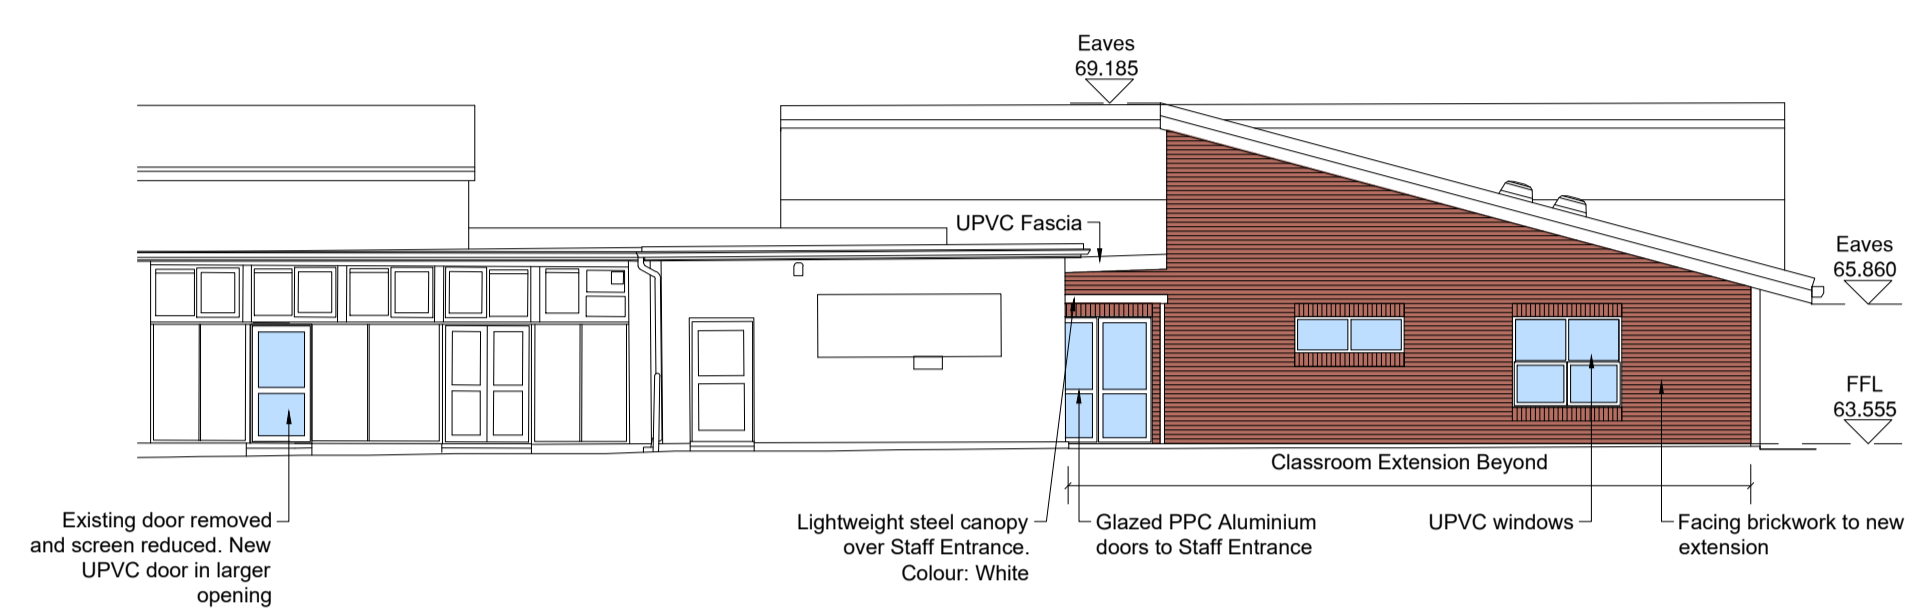


02 Elevation B (North West)

1:125

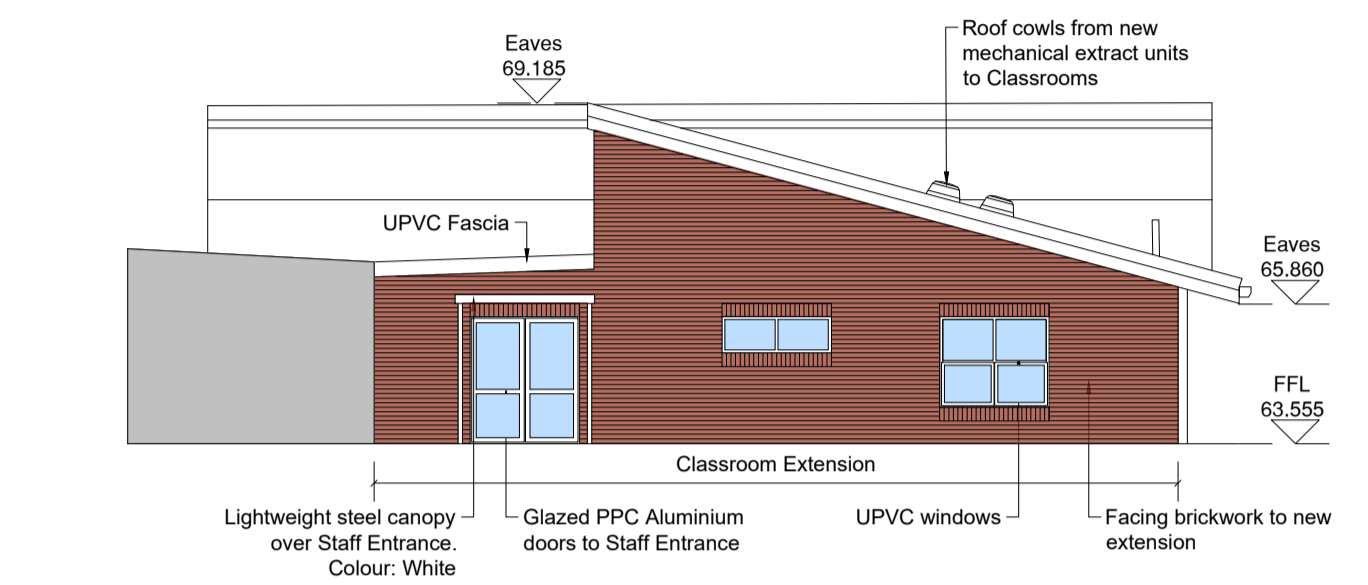


03 Elevation C (North West)

1:125

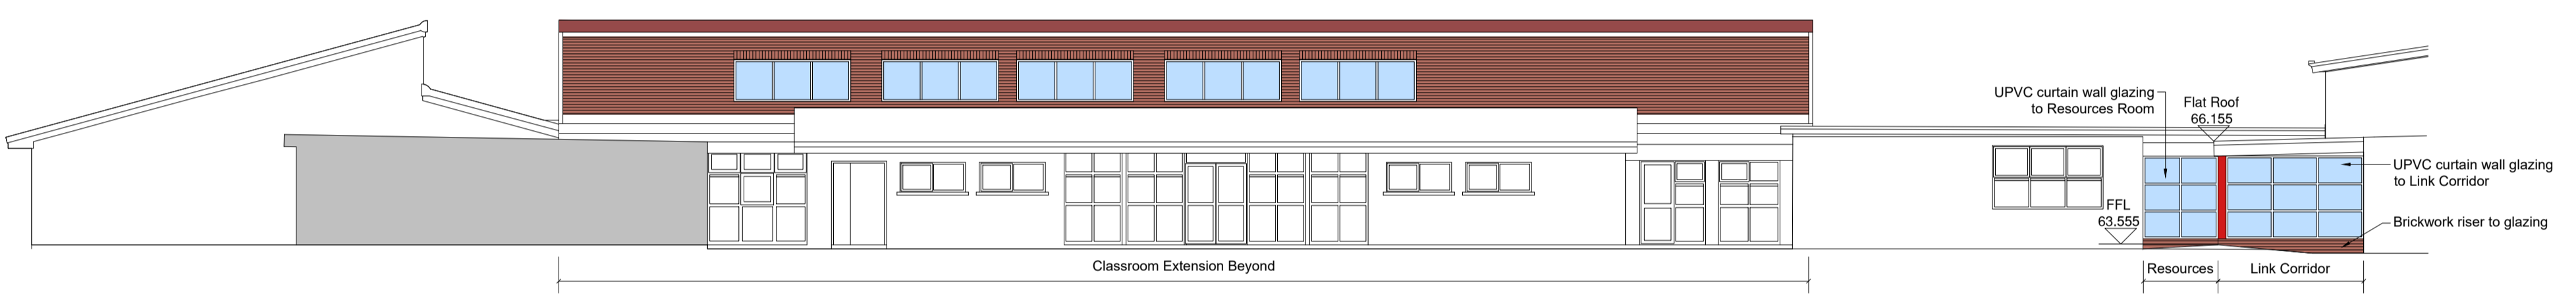


04 Elevation D (North East)

1:125

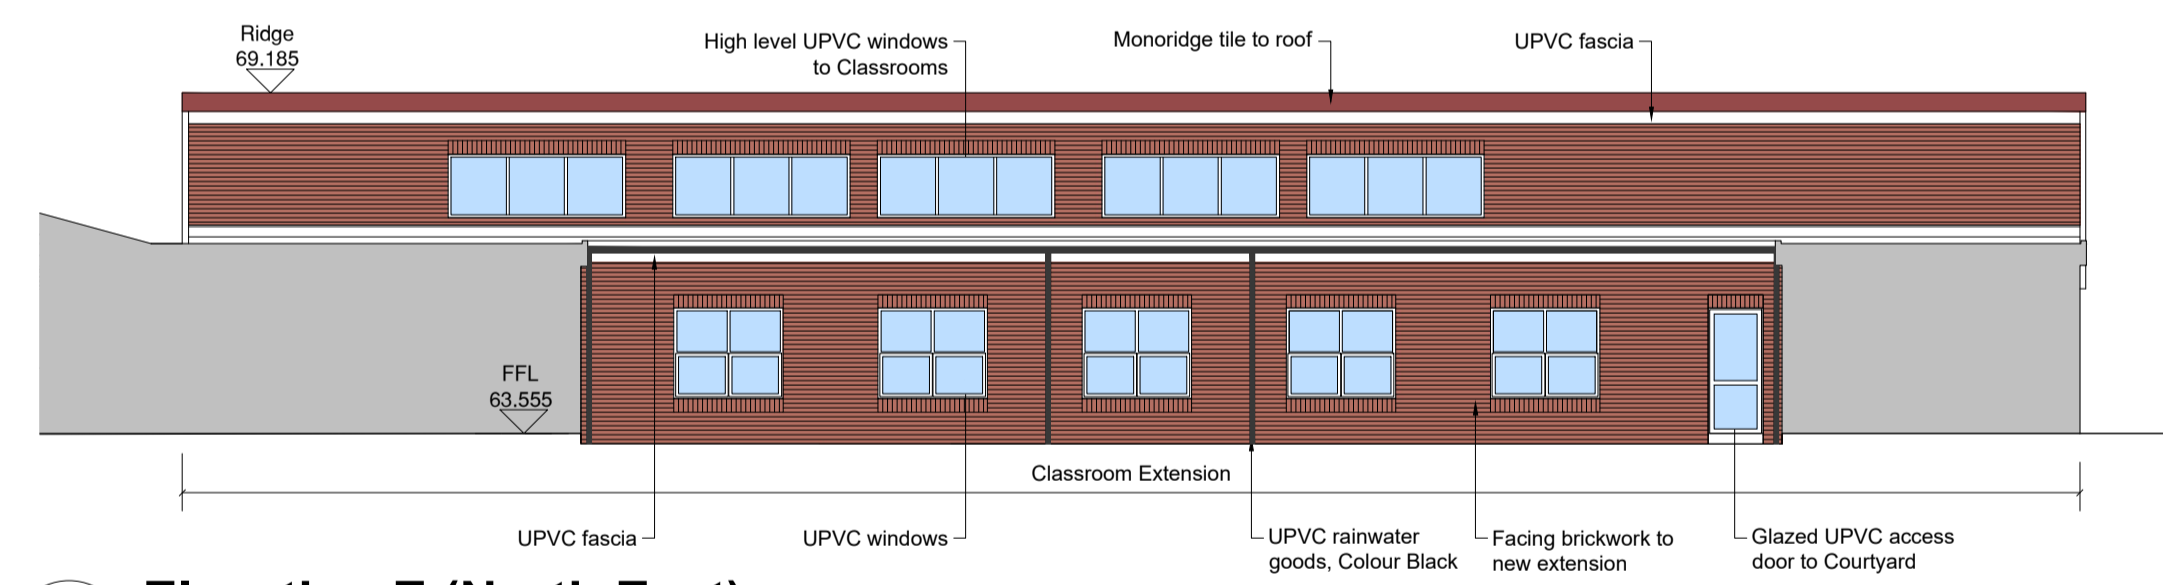


05 Elevation E (North East)

1:125

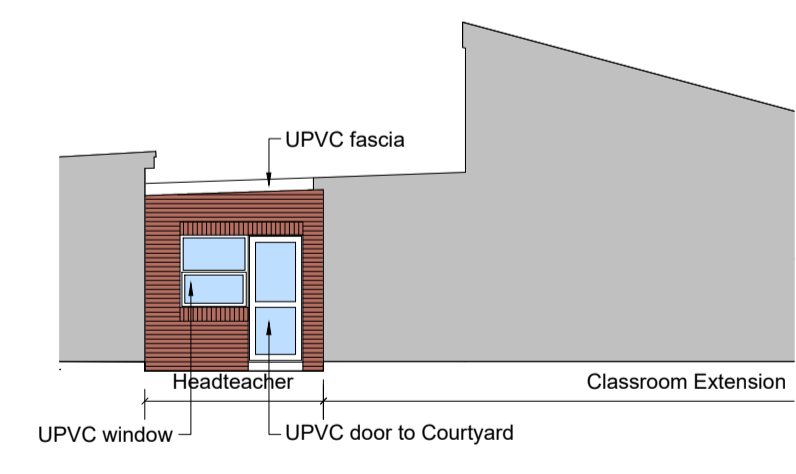


06 Elevation F (North West)

1:125

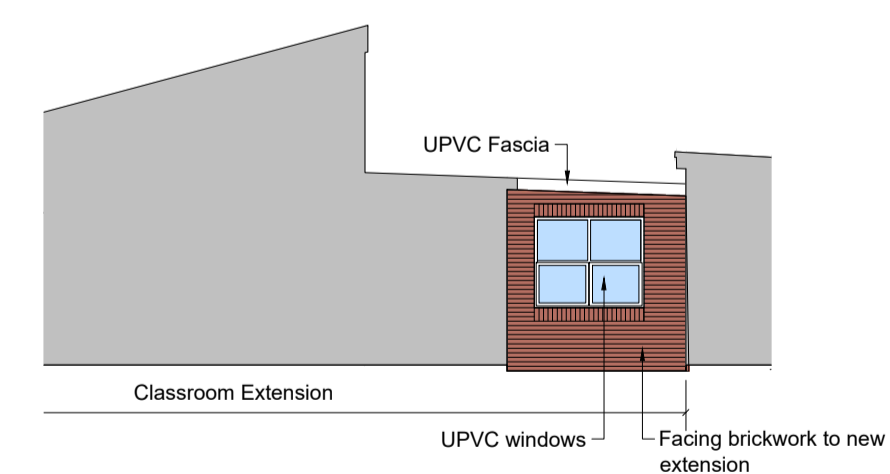


07 Elevation G (South East)

1:125

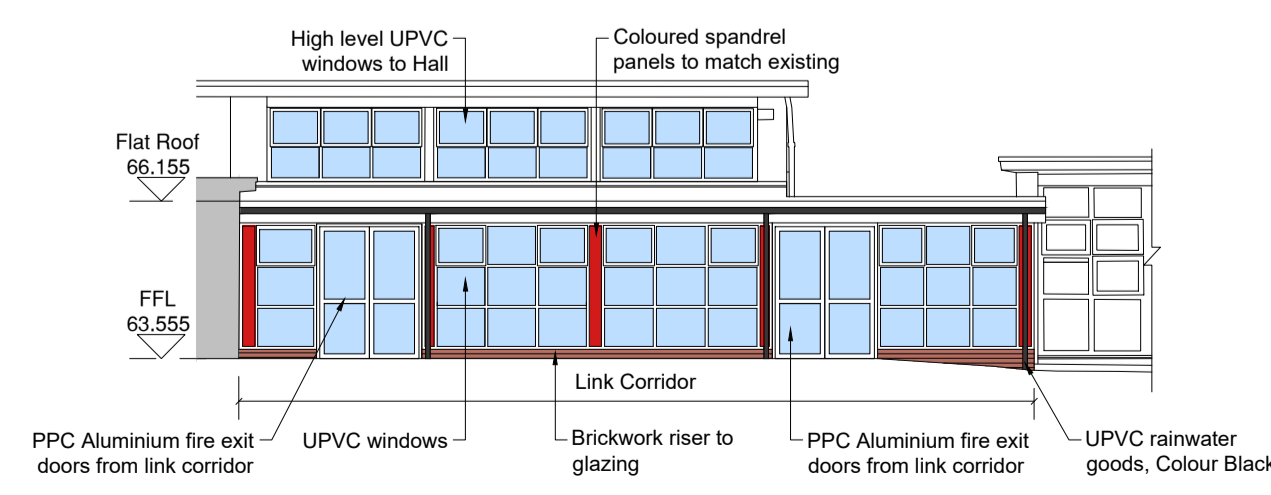

08 Elevation H (South East)

1:125

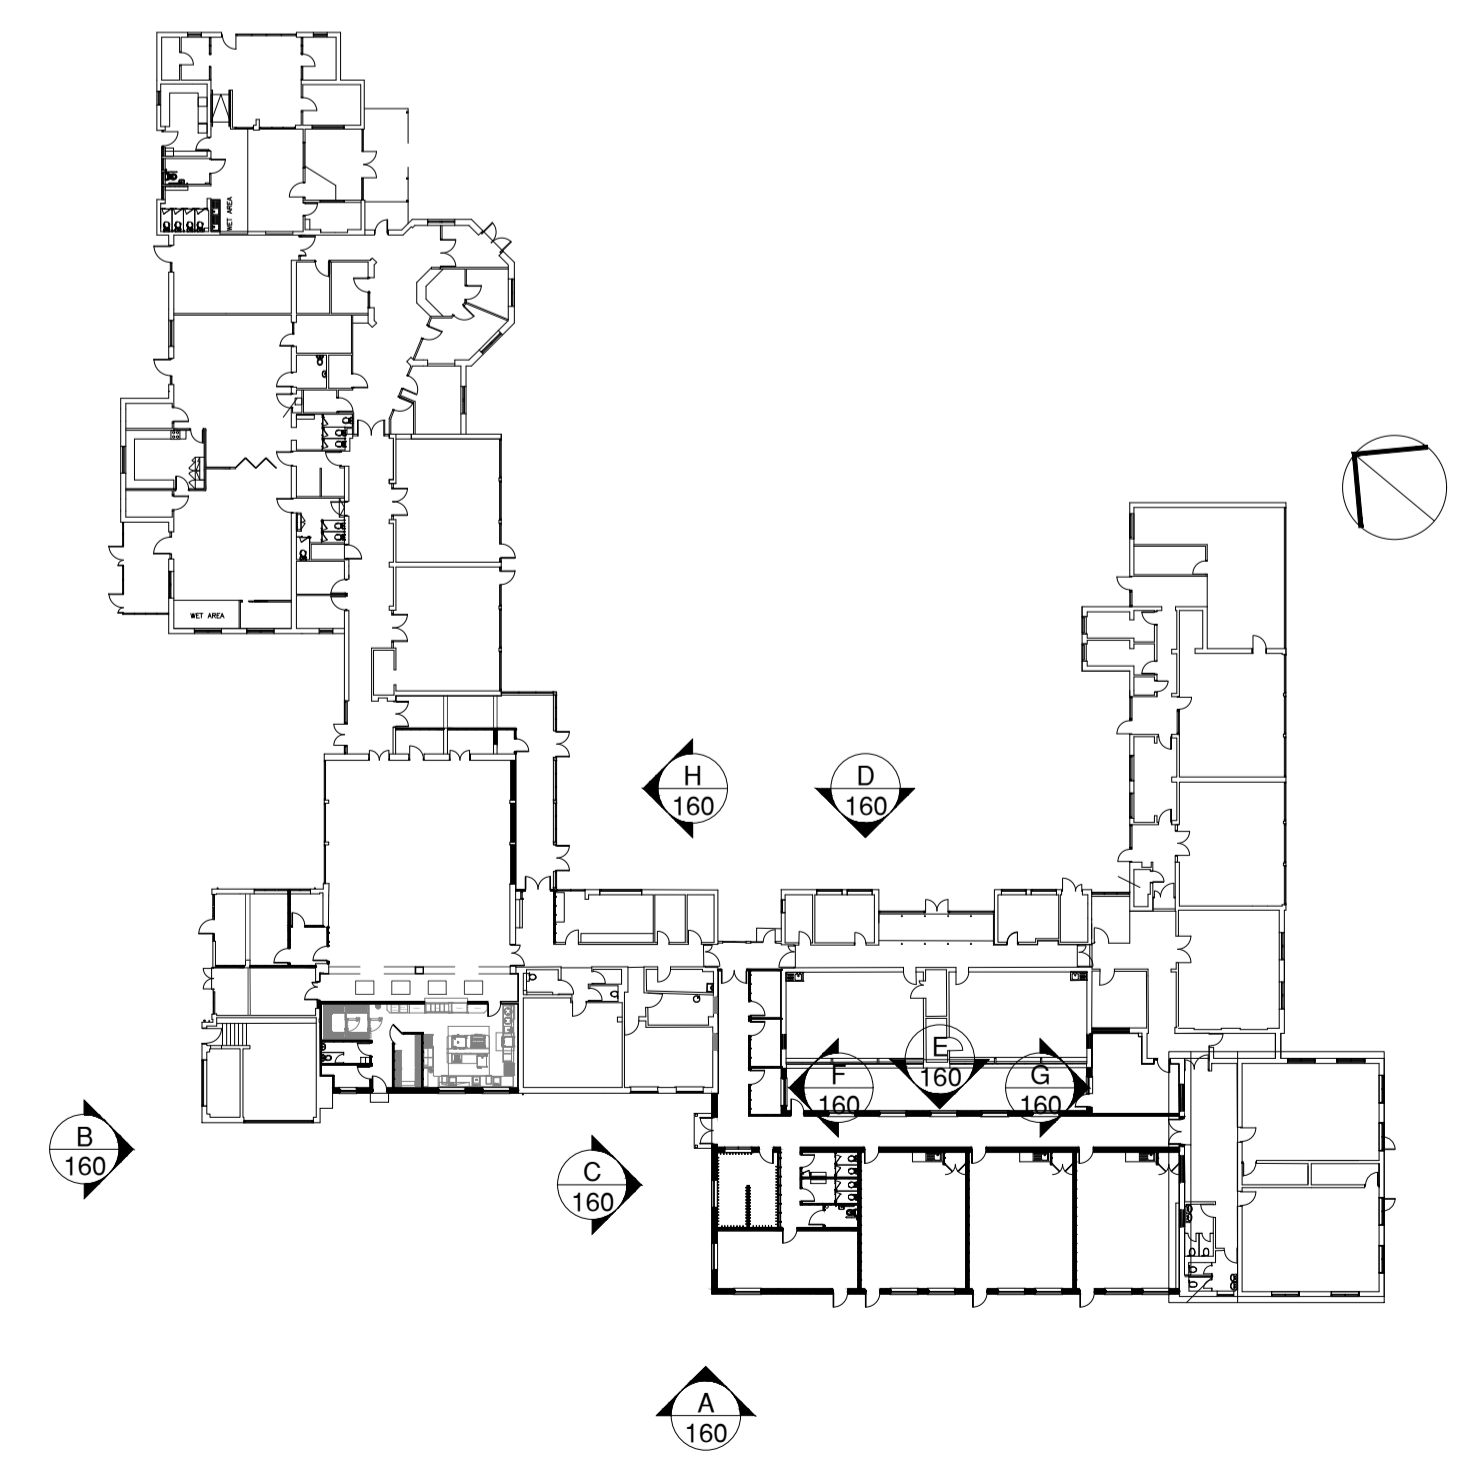

P1	First Issue	12/12/22	BST
Rev	Notes	Date	Issued By



SERVICE
Education

PROJECT
Cudworth Birkwood Primary School
Alteration & Extension Works Phase 3

TITLE
Proposed Elevations

PROJECT REF 107440	DRAWING REFERENCE P07	REV P1
SCALE 1:125	DISCIPLINE ARCHITECTURE	SHEET SIZE A1
PURPOSE OF ISSUE PLANNING APPROVAL	Drawn BST	Checked XX