


Main Entrance Elevation - As Existing  
Scale 1:50

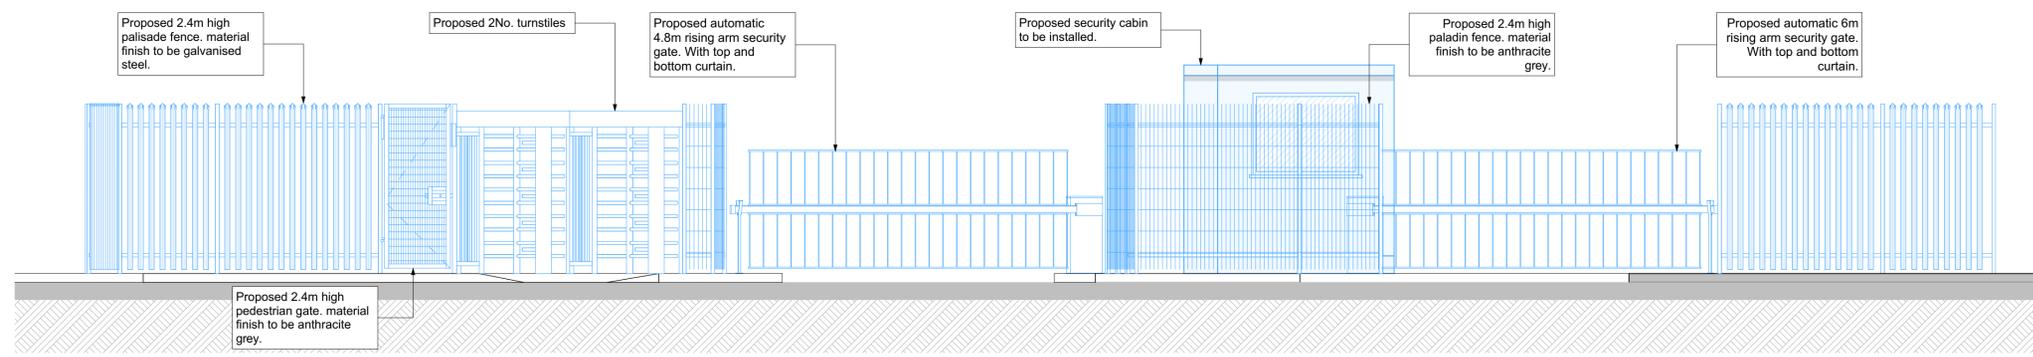

Main Entrance Elevation - As Proposed  
Scale 1:50

Typical Pedestrian Turnstile



Typical Vehicle Barrier



Rev A	Scheme updated.	04.09.25
Revision	Description	Date

Client  
  
**BARNSELY**  
 Metropolitan Borough Council

Project Title  
**Smithies Depot Entrance/Exit**  
 Smithies Lane  
 Barnsley  
 S71 1NL

Drawing Title  
**Barrier Elevations**



Gateway Studio, Unit 3A, Link 606 Business Park,  
 Staithegate Lane, Bradford, BD6 1YA  
 +44 (0) 1274 424 884 www.janusarchitecture.co.uk

Drawing Status	Scales	Size	Date
PLANNING	1:50	A1	JUL '25

Drawing Number	Revision
1419-054	A