

INDUSTRIAL
ZONING

BRADLEY STREET

COFFEE SHOP
NEWS

PARTICULAR
ZONING

JAMES
STREET

PET
BUILDING
SHOP

ELDON STREET NORTH

SHOP
36 40 42 44

PHYSIOTHERAPY
HEALTH SHOP
HAIR DRESSER

HONEYWELL
STREET

HAIR
DRESS

BERNICE
STREET


TAKE
AWAY
FOOD

PROJECT

46 ELDON STREET NORTH

Block PLAN

Date 28-08-2012

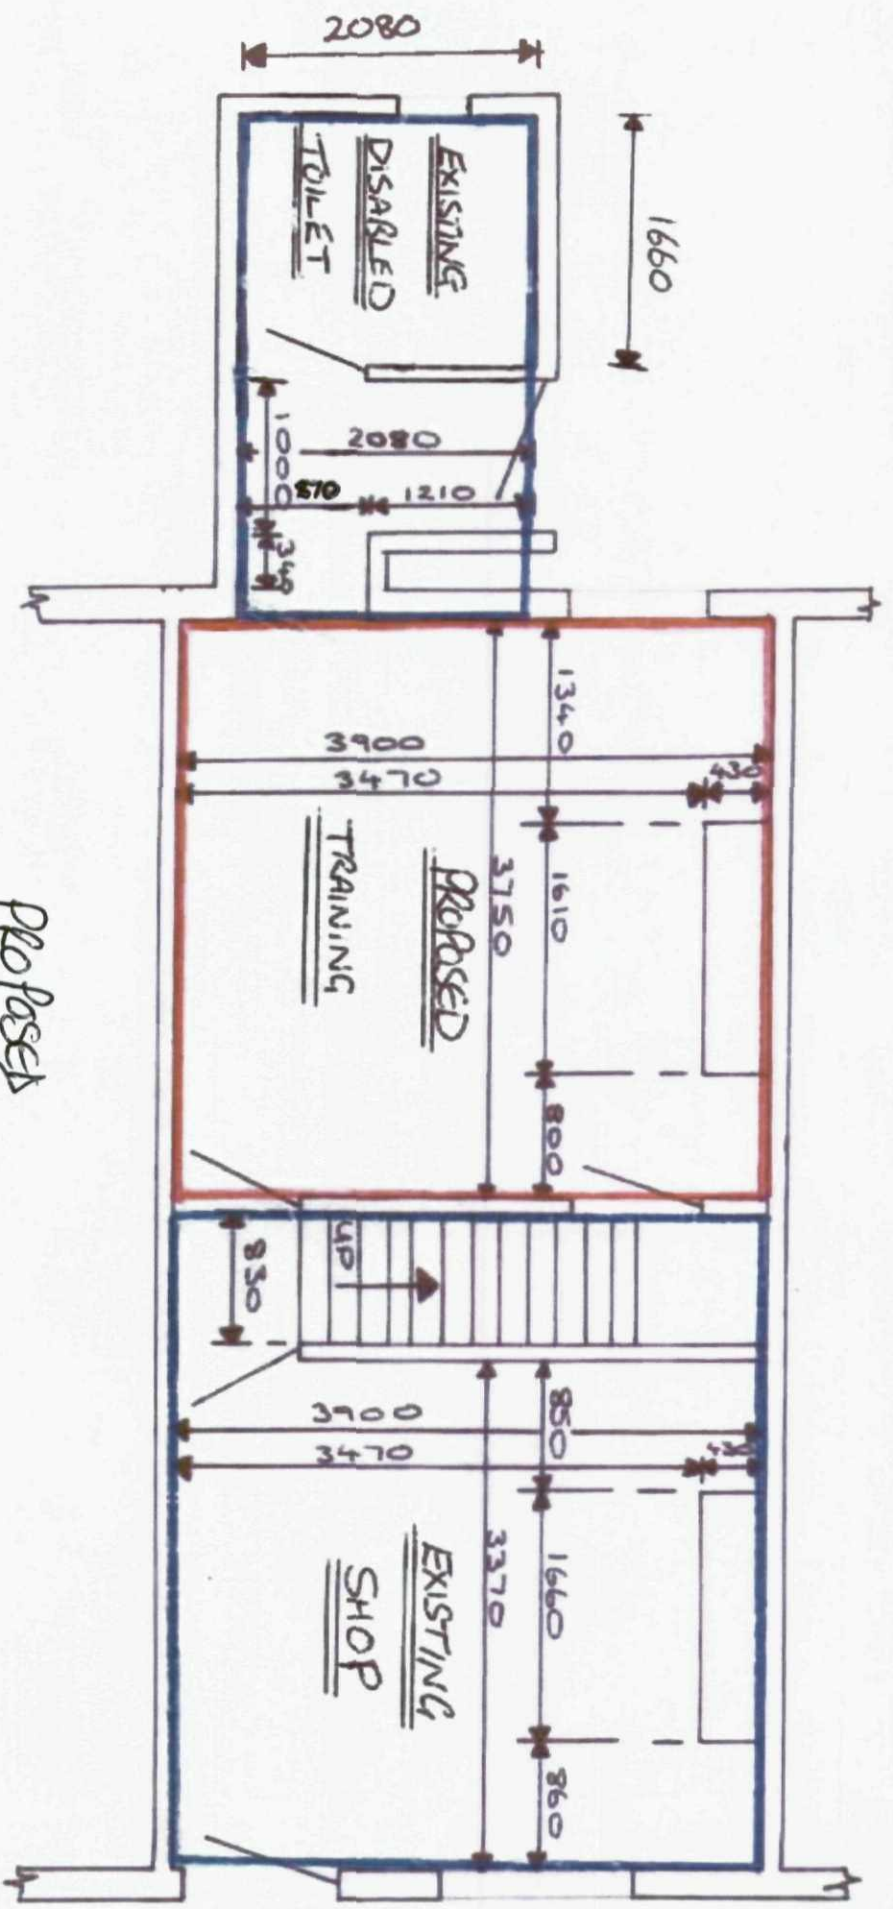

PROPOSED
Ground Floor


Project

46 Eldon Street NORTH,

Ratio 1:50


Date 28-08-2012

BARNISLEY

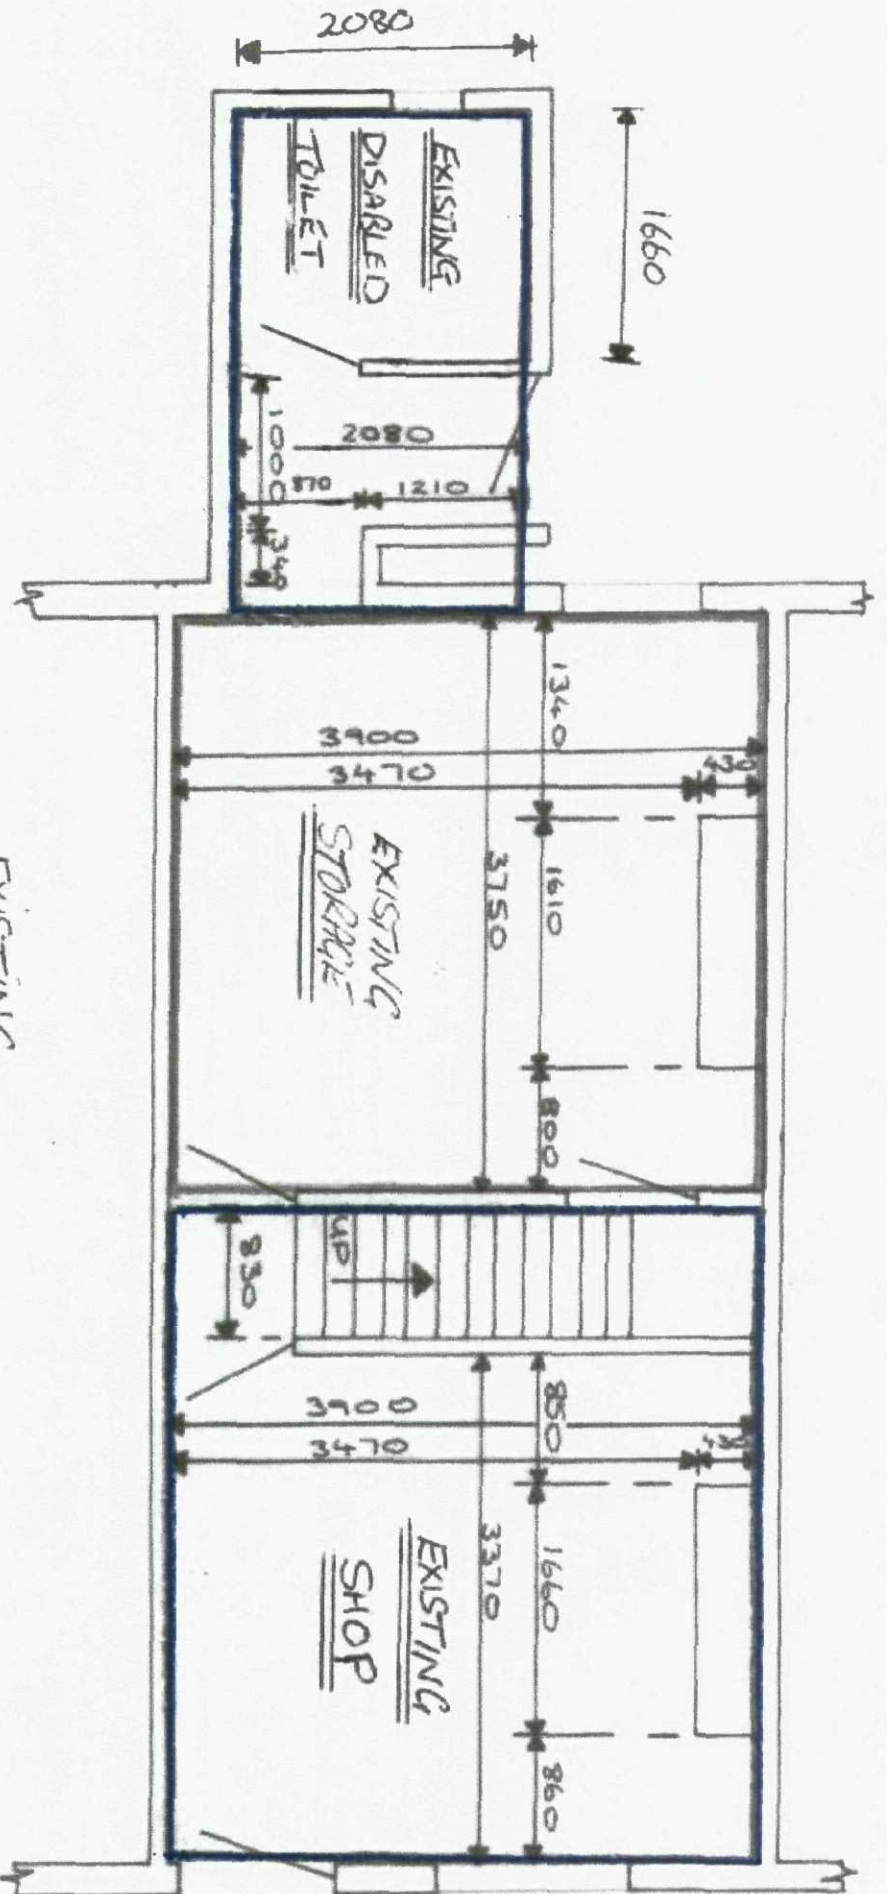

EXISTING
Ground Floor


Project 46 Eldon Street NORTH,
Ratio 1:50
Date 28-08-2012
 BARNISLEY

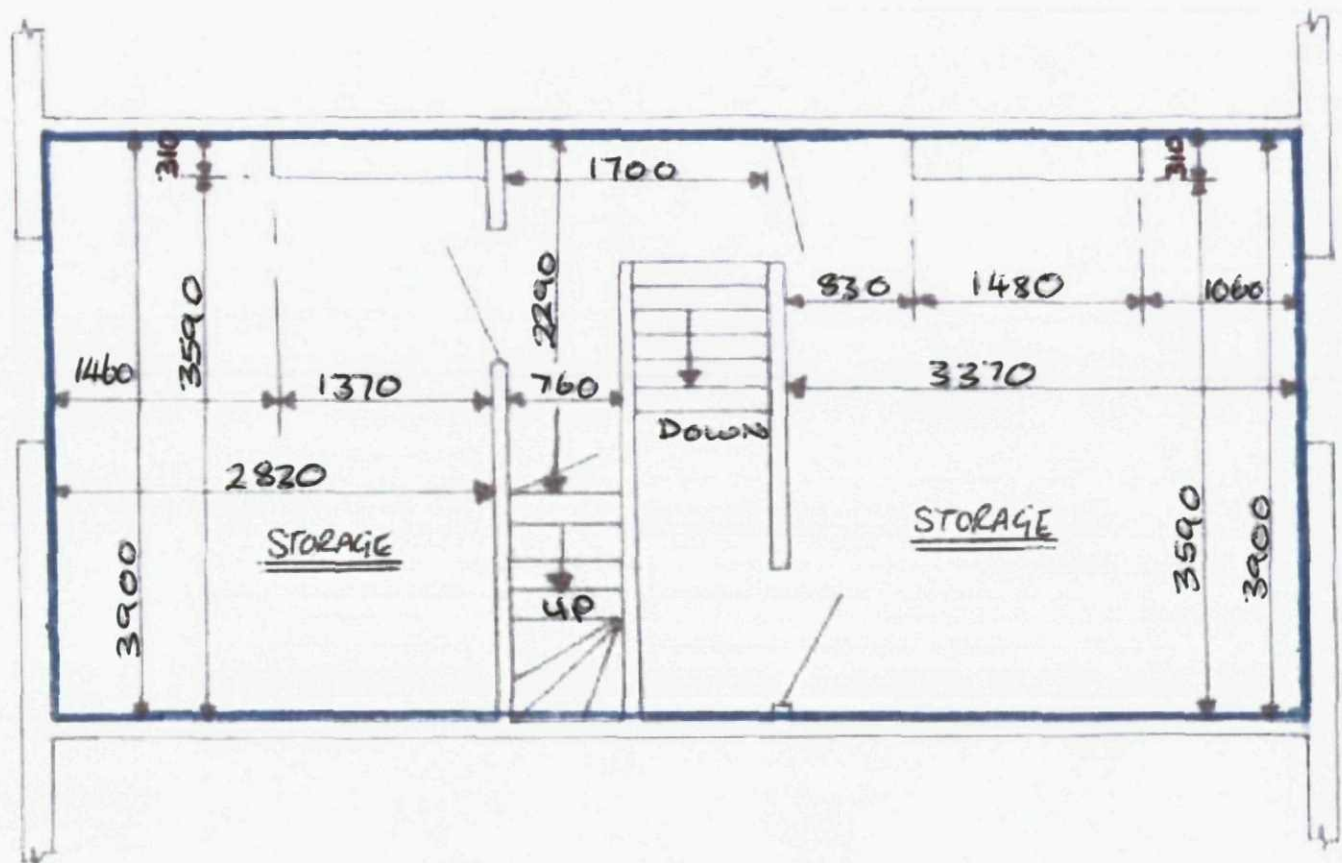

First Floor

EXISTING STORAGE

Project
 46 Eldon Street North,
 BARNSLY
Ratio 1:50
Date 28-08-2012

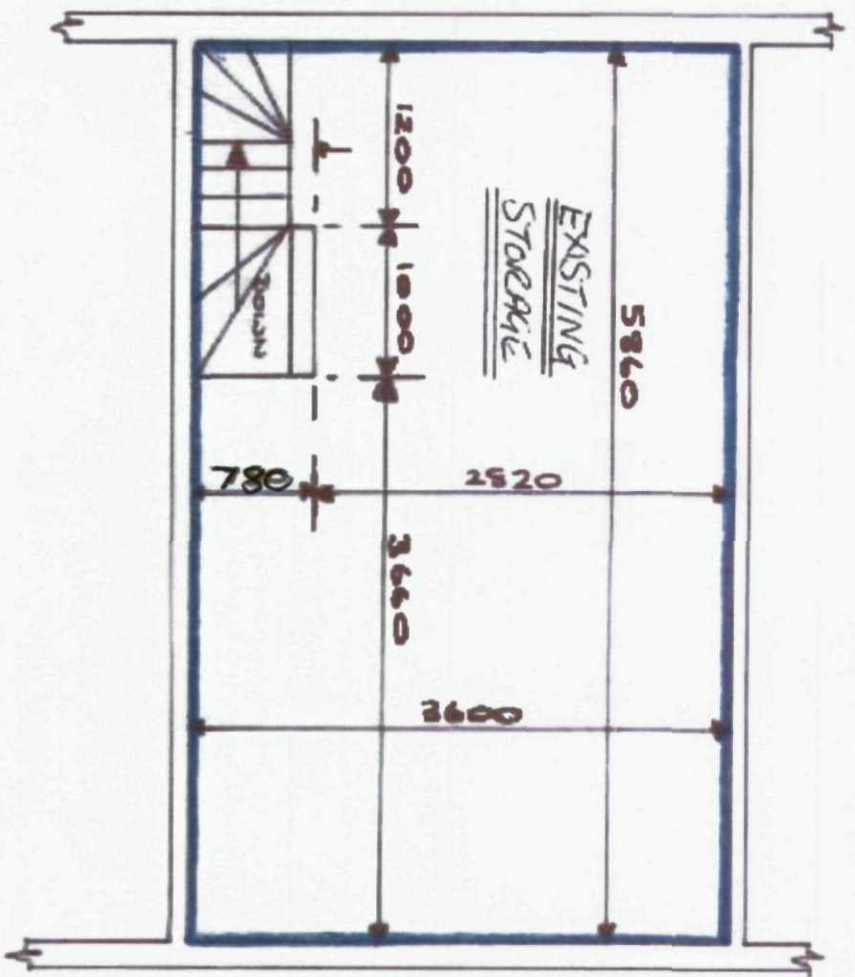

EXISTING STORAGE

Project

46 Eldon Street North,

Ratio 1:50

BRANISLEY

Date

28-08-2012