

FAO LEAH WRIGHT

PLANNING SERVICES

REDUCED SCHEME


THE FOLD HIGH ST

BILLINGLEY

SITE PLAN.

SCALE 1:500M.

(REVISED)

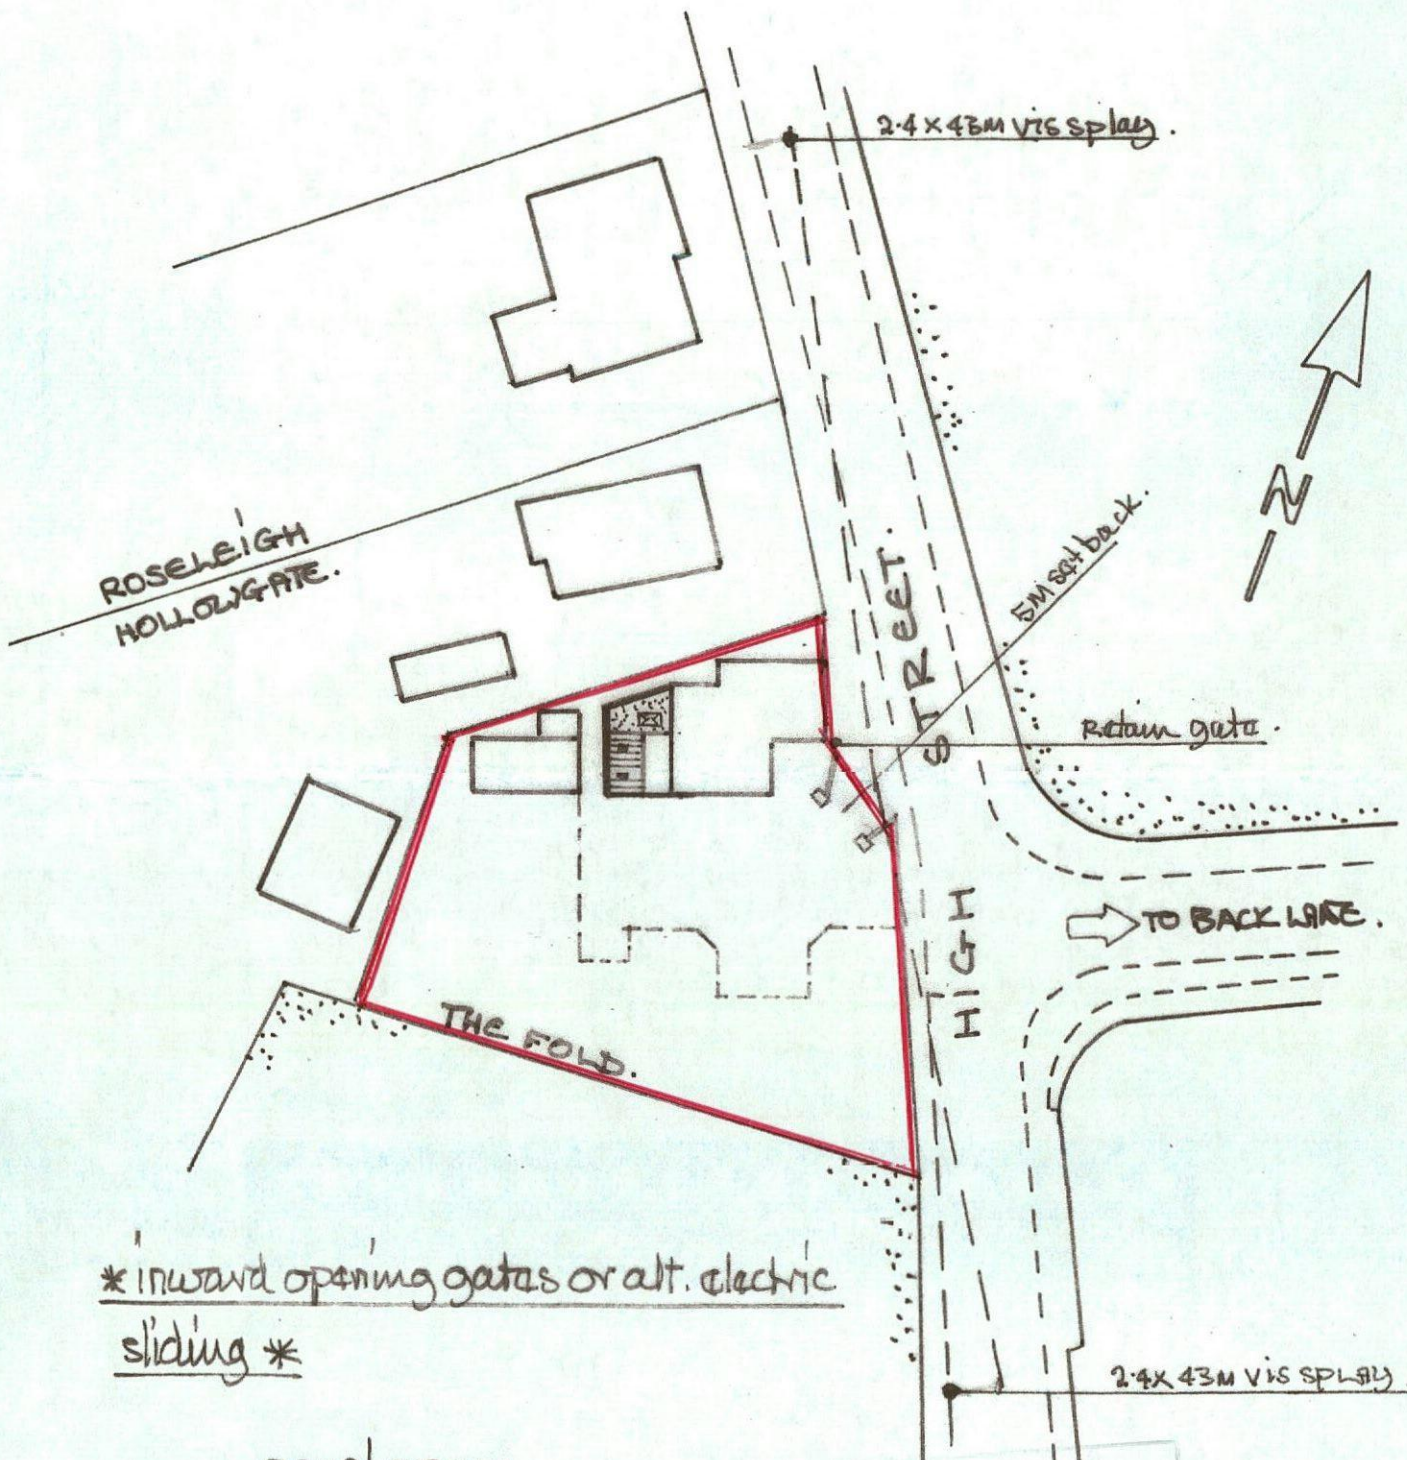

* inward opening gates or alt. electric sliding *

2022/00751


DMBC
CORPORATE MAIL ROOM
dm
nochn
13 APR 2023
Received by:
ORIGINAL COPY

PROPOSED GROUND FLOOR.

SCALE 1:100M.

PROPOSED FIRST FLOOR.

REVISED

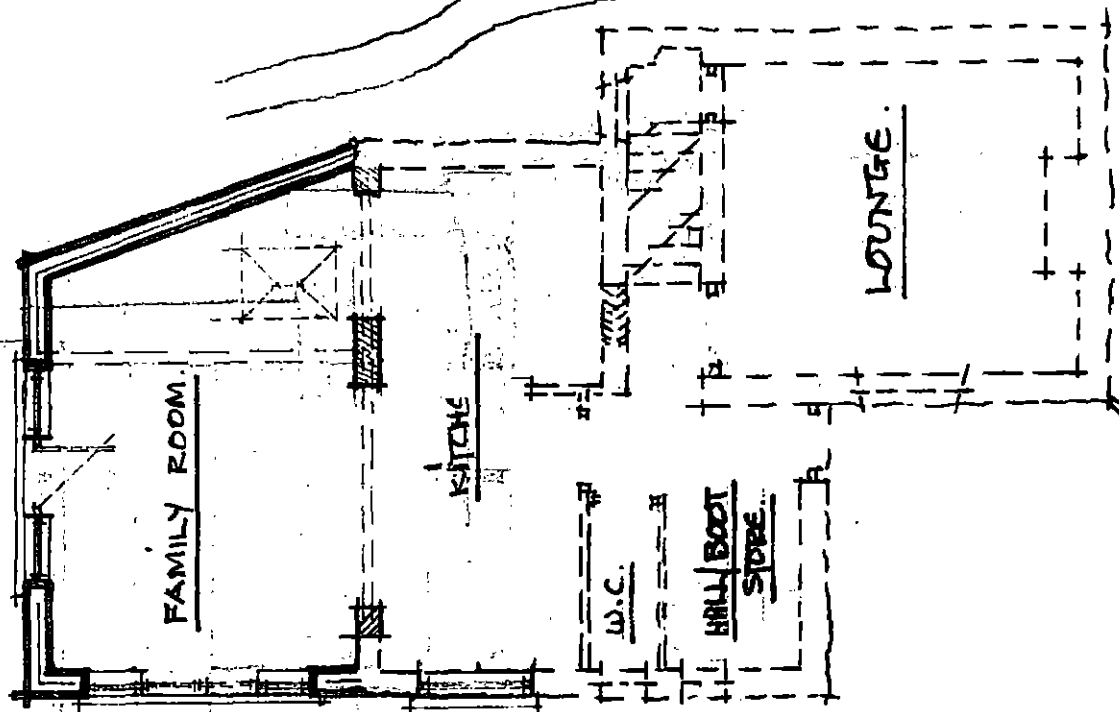

NEW AREA TO BE
CREATED (BY EXTERNAL
DIMENSIONS):-


$6.00 \times 4.45 = 26.70$

$4.45 \times 1.55 = 3.49$

$2.$

$4.45 \times 4.85 = 21.58$


TOTAL = 51.71M²

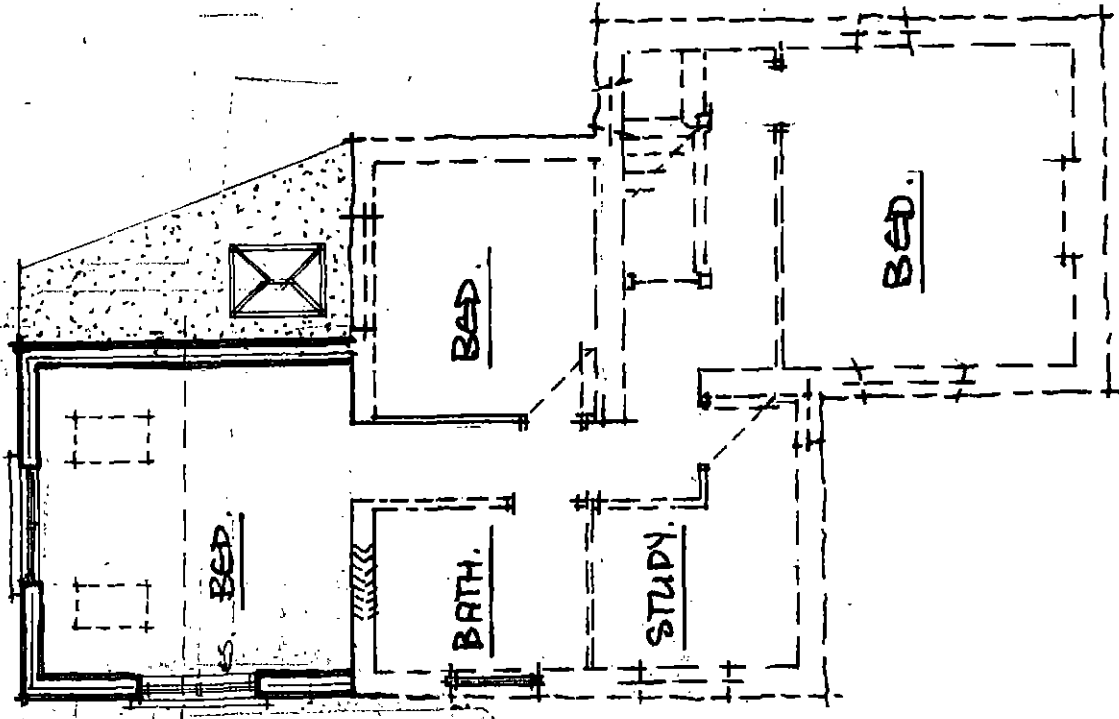

REVISED AFTER CONSULTATION WITH LEAH WRIGHT PLANNING


SCALE 1:100M.

* (REVISED) *

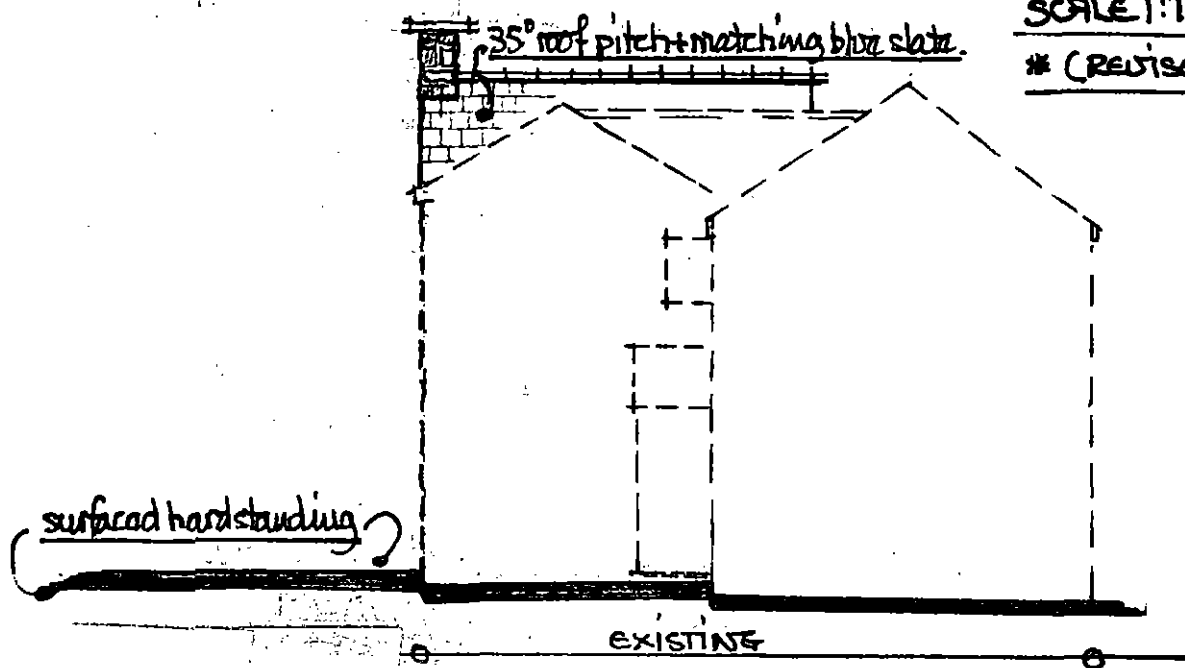


PROPOSED FRONT VIEW FROM HIGH STREET. (REVISED).

PROPOSED SIDE VIEW FROM DRIVE + SIDE GARDEN. (REVISED)

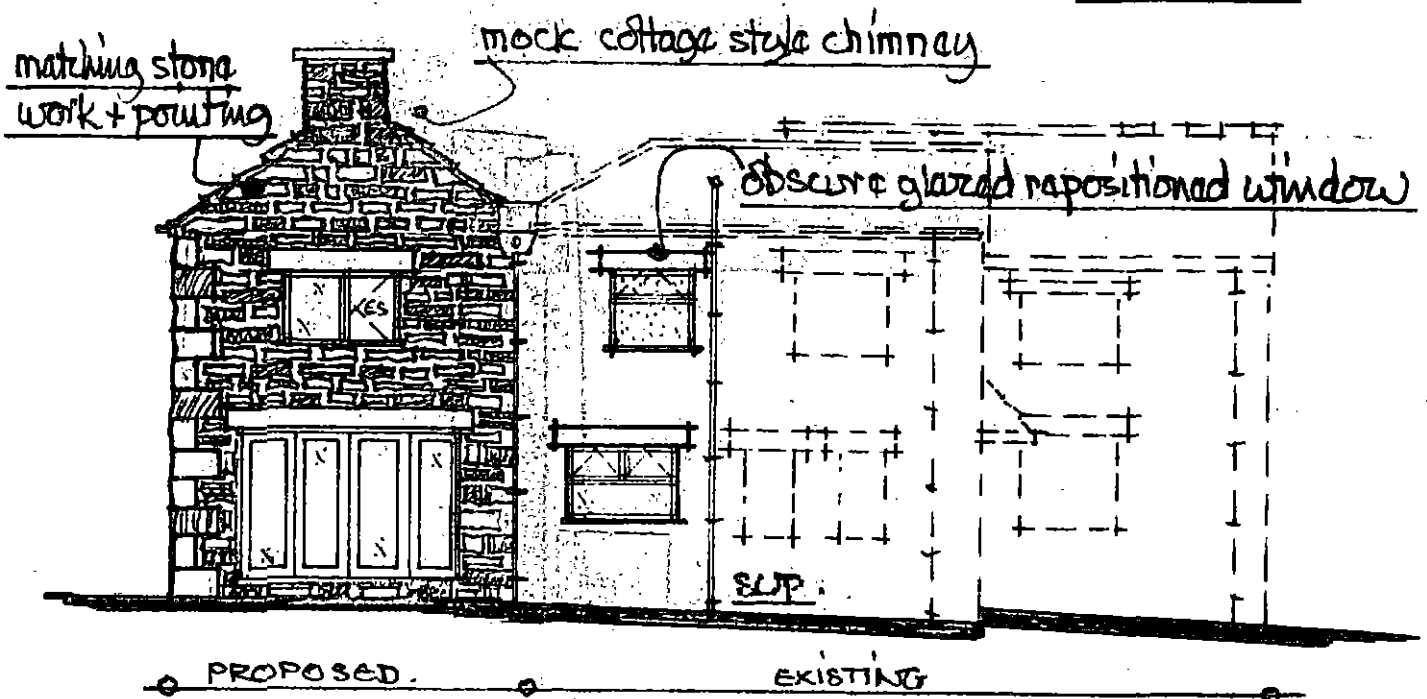

ES - shows fire safety escape sash 750 mm high x 450 mm wide to open thro' 90° - bottom of sash between 800/1100 above floor level.

SCALE: 1:100M.
* (REVISED) *

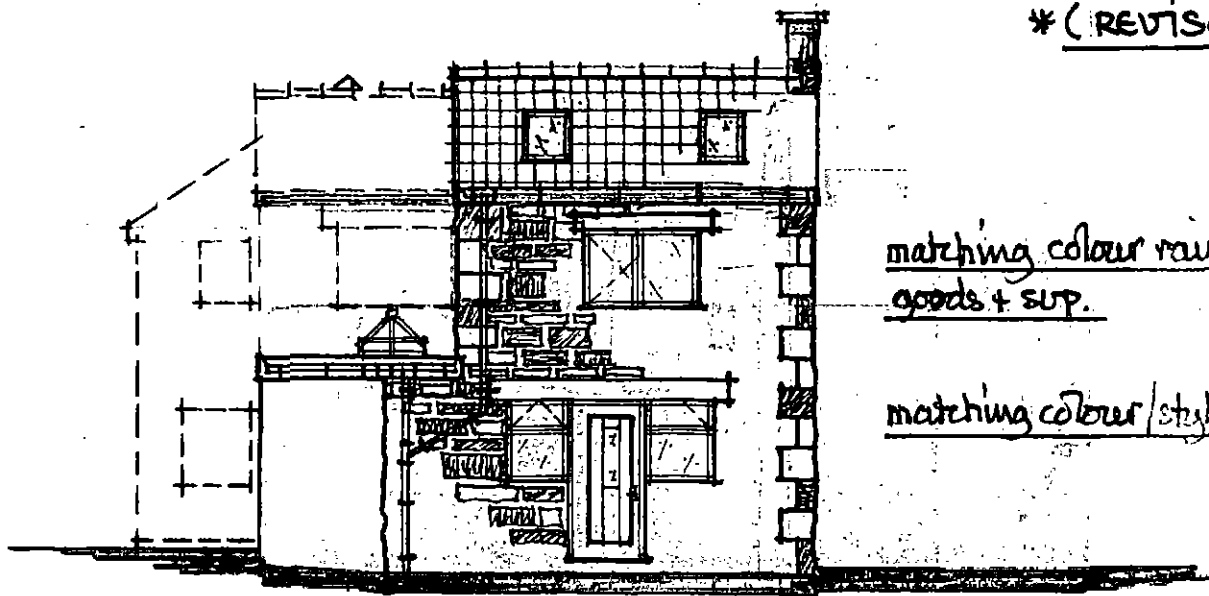


matching colour rain water
goods + sup.

matching colour / style frames.

EX PROPOSED

PROPOSED REAR VIEW. (REVISED)

PROPOSED SIDE VIEW FROM HOLLOWGATE. (REVISED)

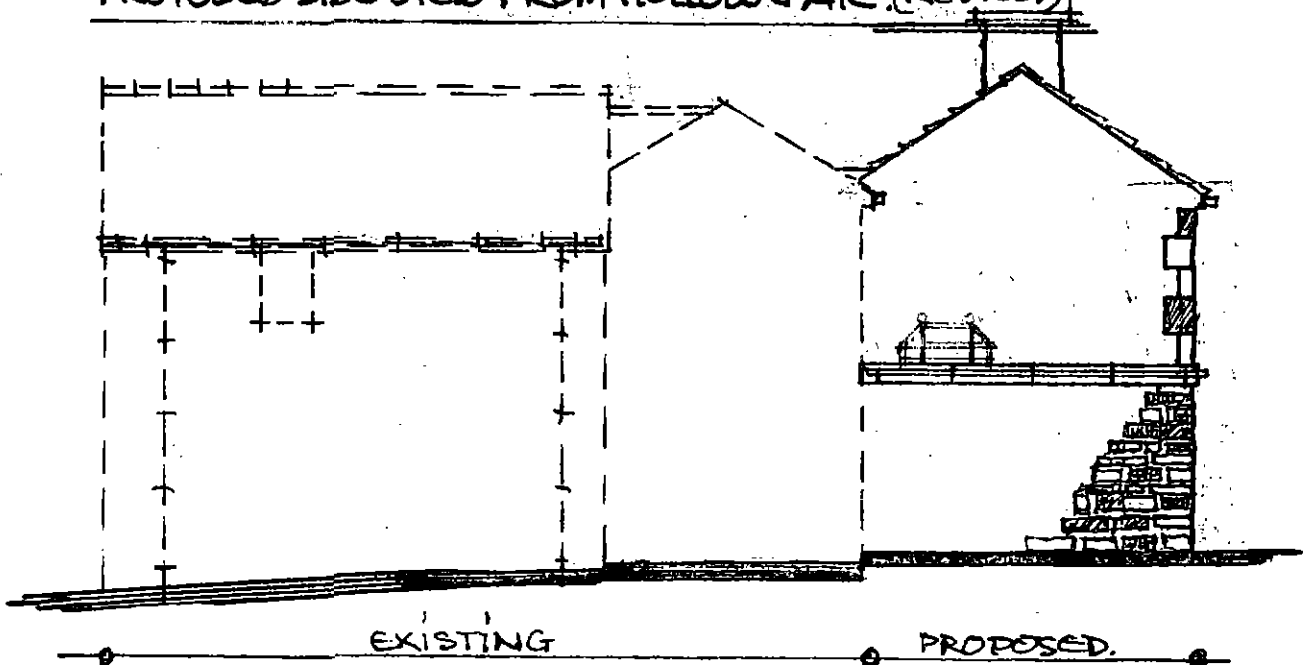

EXISTING

PROPOSED.