


* EXISTING ELEVATIONS @ 1:100M *

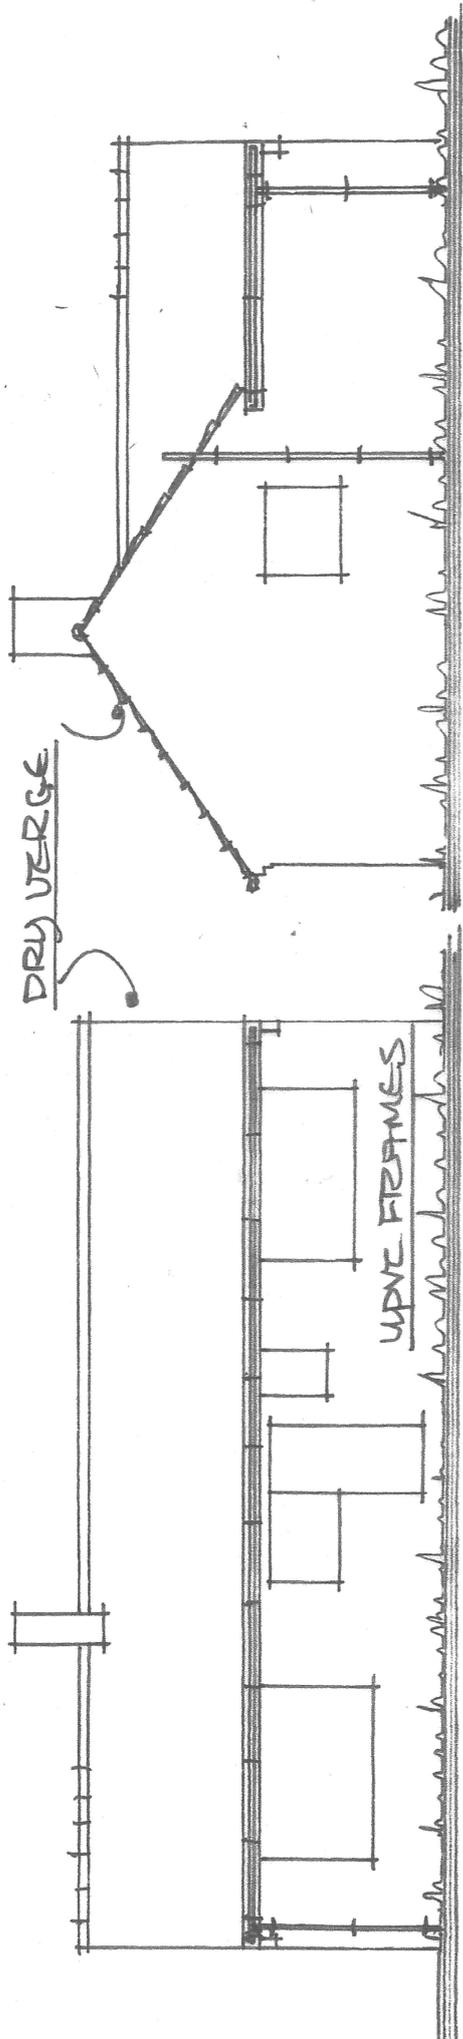

REAR VIEW.

SIDE VIEW FROM NO 44 DRIVEWAY.

FRONT VIEW.

SIDE VIEW FROM NO 40 DRIVEWAY.

