





FRONT ELEVATION

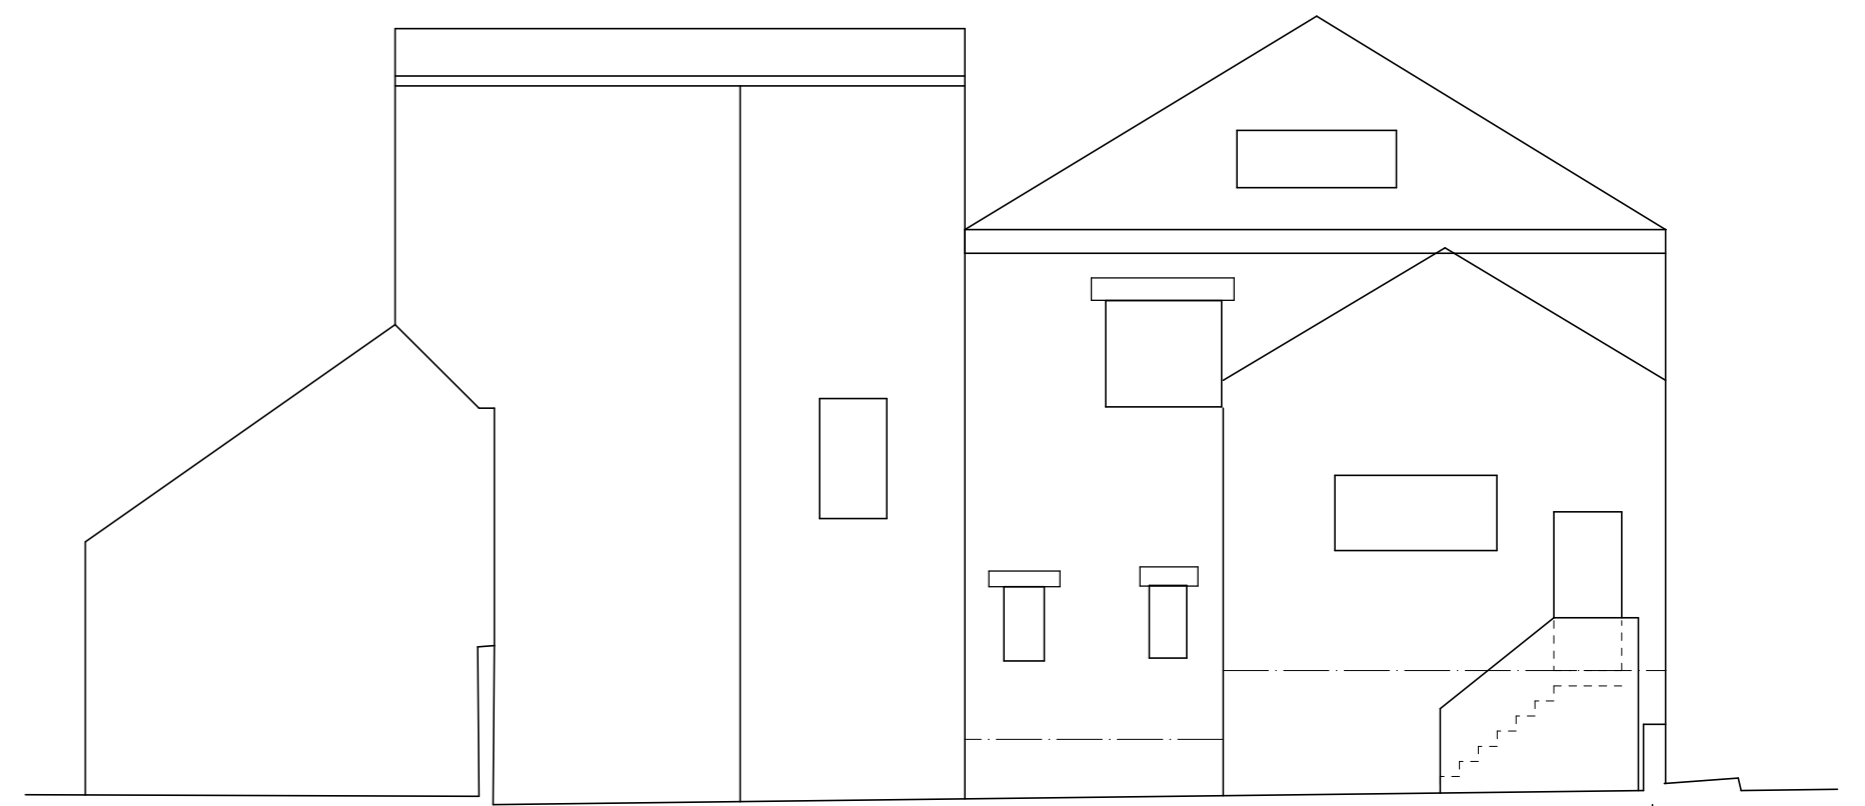


REAR ELEVATION

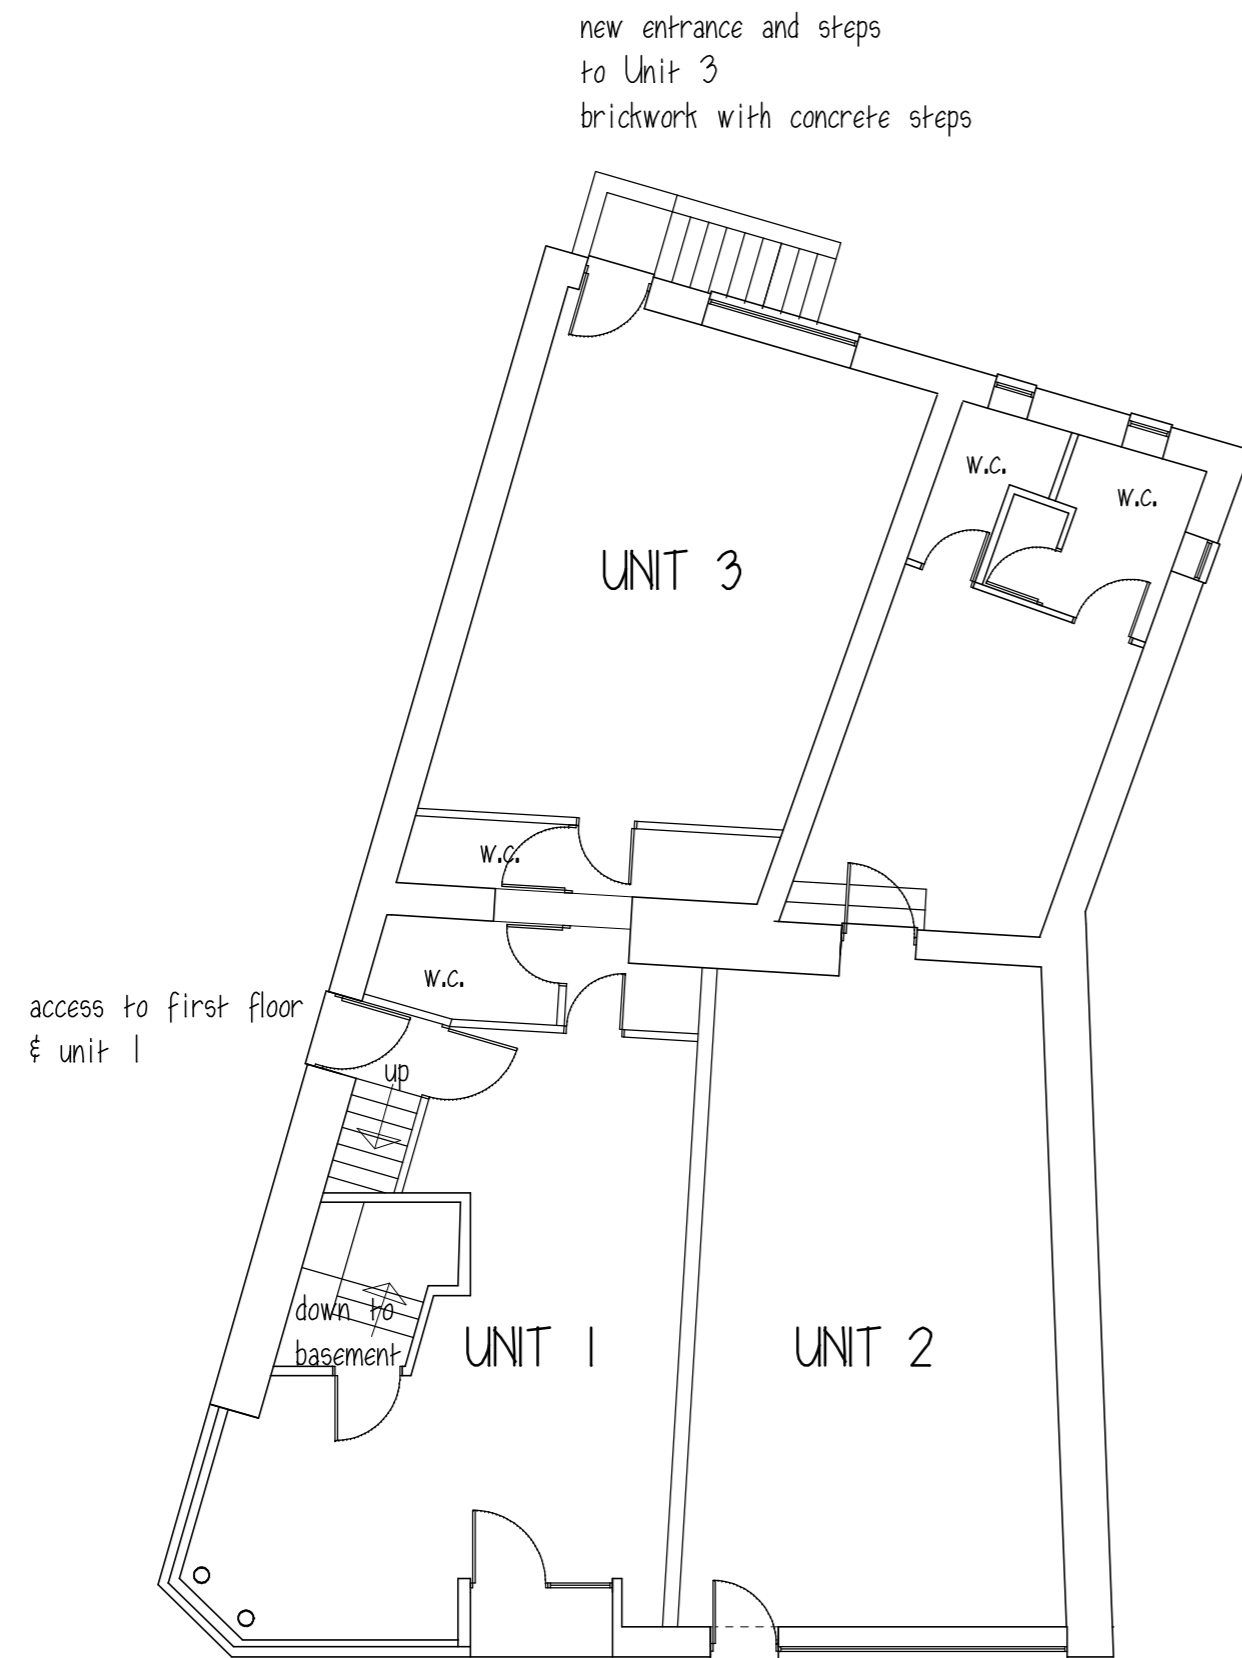

GROUND FLOOR

new entrance door & shop front in aluminium to match existing

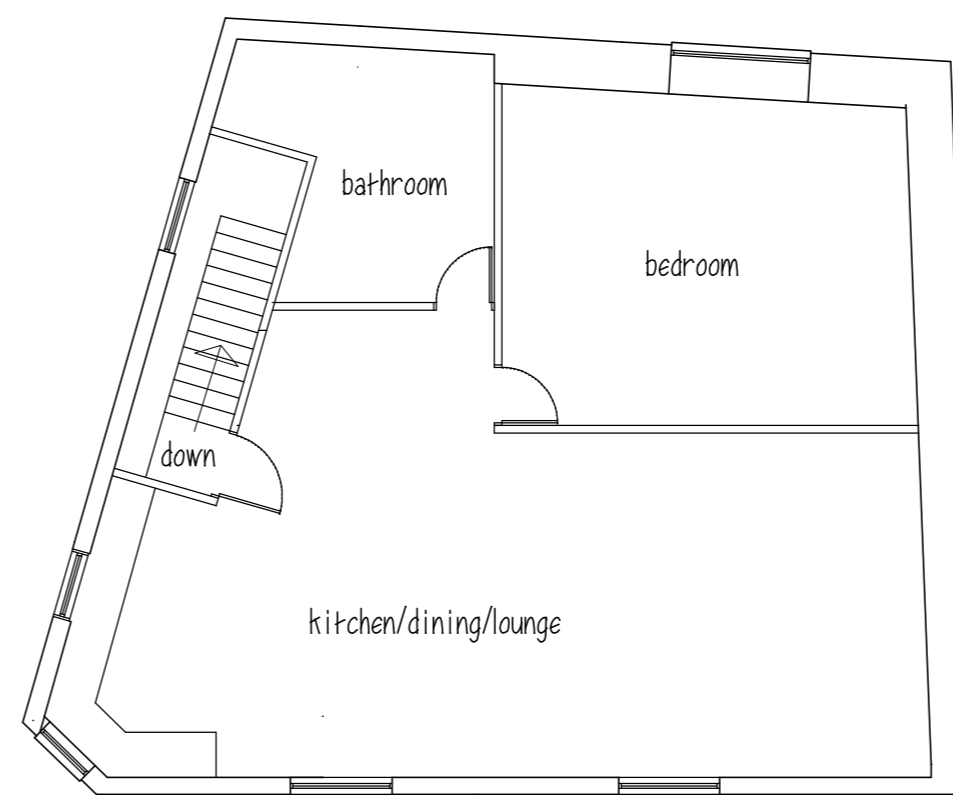

FIRST FLOOR

P & J TEXTILES

PROPOSED SUBDIVIDING SHOP INTO 2 UNITS FIRST FLOOR FLAT

29-31 NEW ST. BARNSELEY

PLANS AND ELEVATIONS

1:100@A2 SEPT 19 Rev B


Peter Thompson

"Linwood"  
Barnsley Road  
Dodworth

tel. 01226 201391

Barnsley S75 3JR m. 07973251730

e-mail peter-thompson@hotmail.co.uk

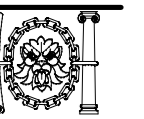

M.C.I.A.T.