


**NEW CAR PARKING:
79 Standard Car Parking Spaces**

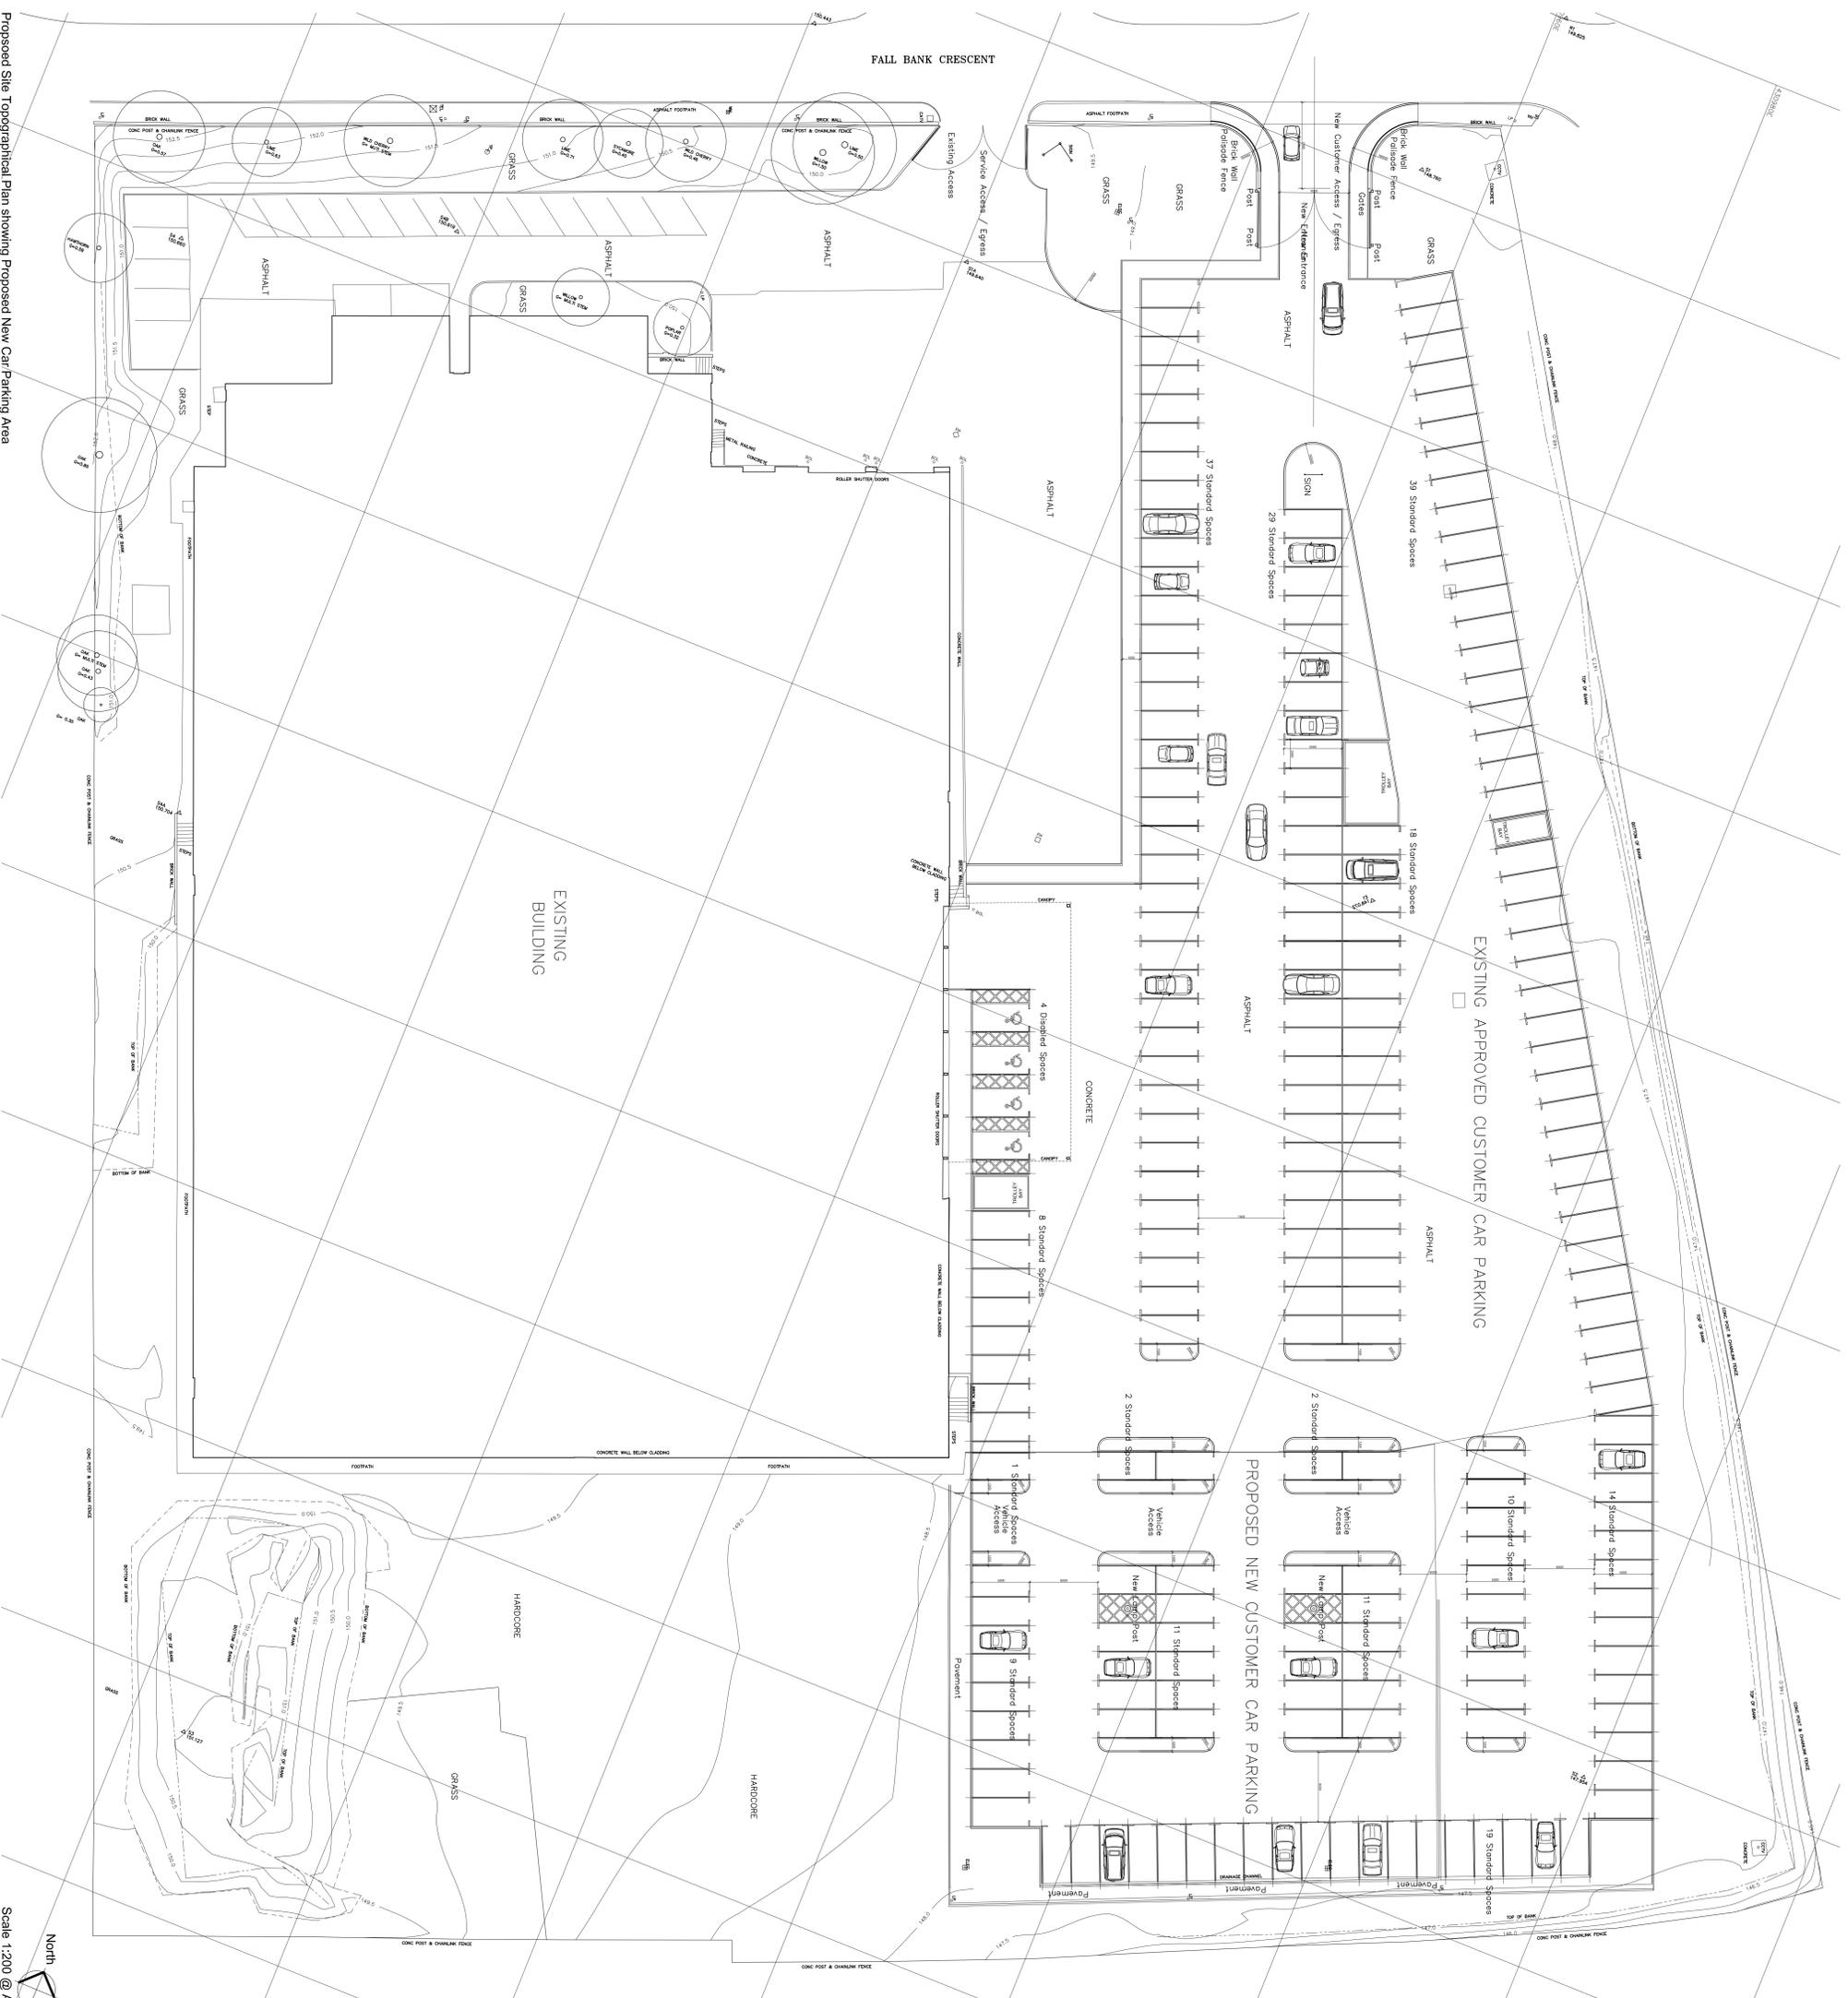

Proposed Site Topographical Plan showing Proposed New Car Parking Area

North
Scale 1:200 @ A0

FOR APPROVAL

r d stoff
Architects Limited

The Offices of
R D Stoff Architects Limited
11111 7th Street
West Vancouver, BC V8V 2R2
Canada
T: +44 (0) 333 372 9707
F: +1 (604) 273 1111
E: info@rdstoff.com
www.rdstoff.com

KDA Wholesale

Proposed Site Topographical Plan
showing Proposed New Car Parking Area

1:200 @ A0 / 1:400 @ A2

2025.104

211

D