



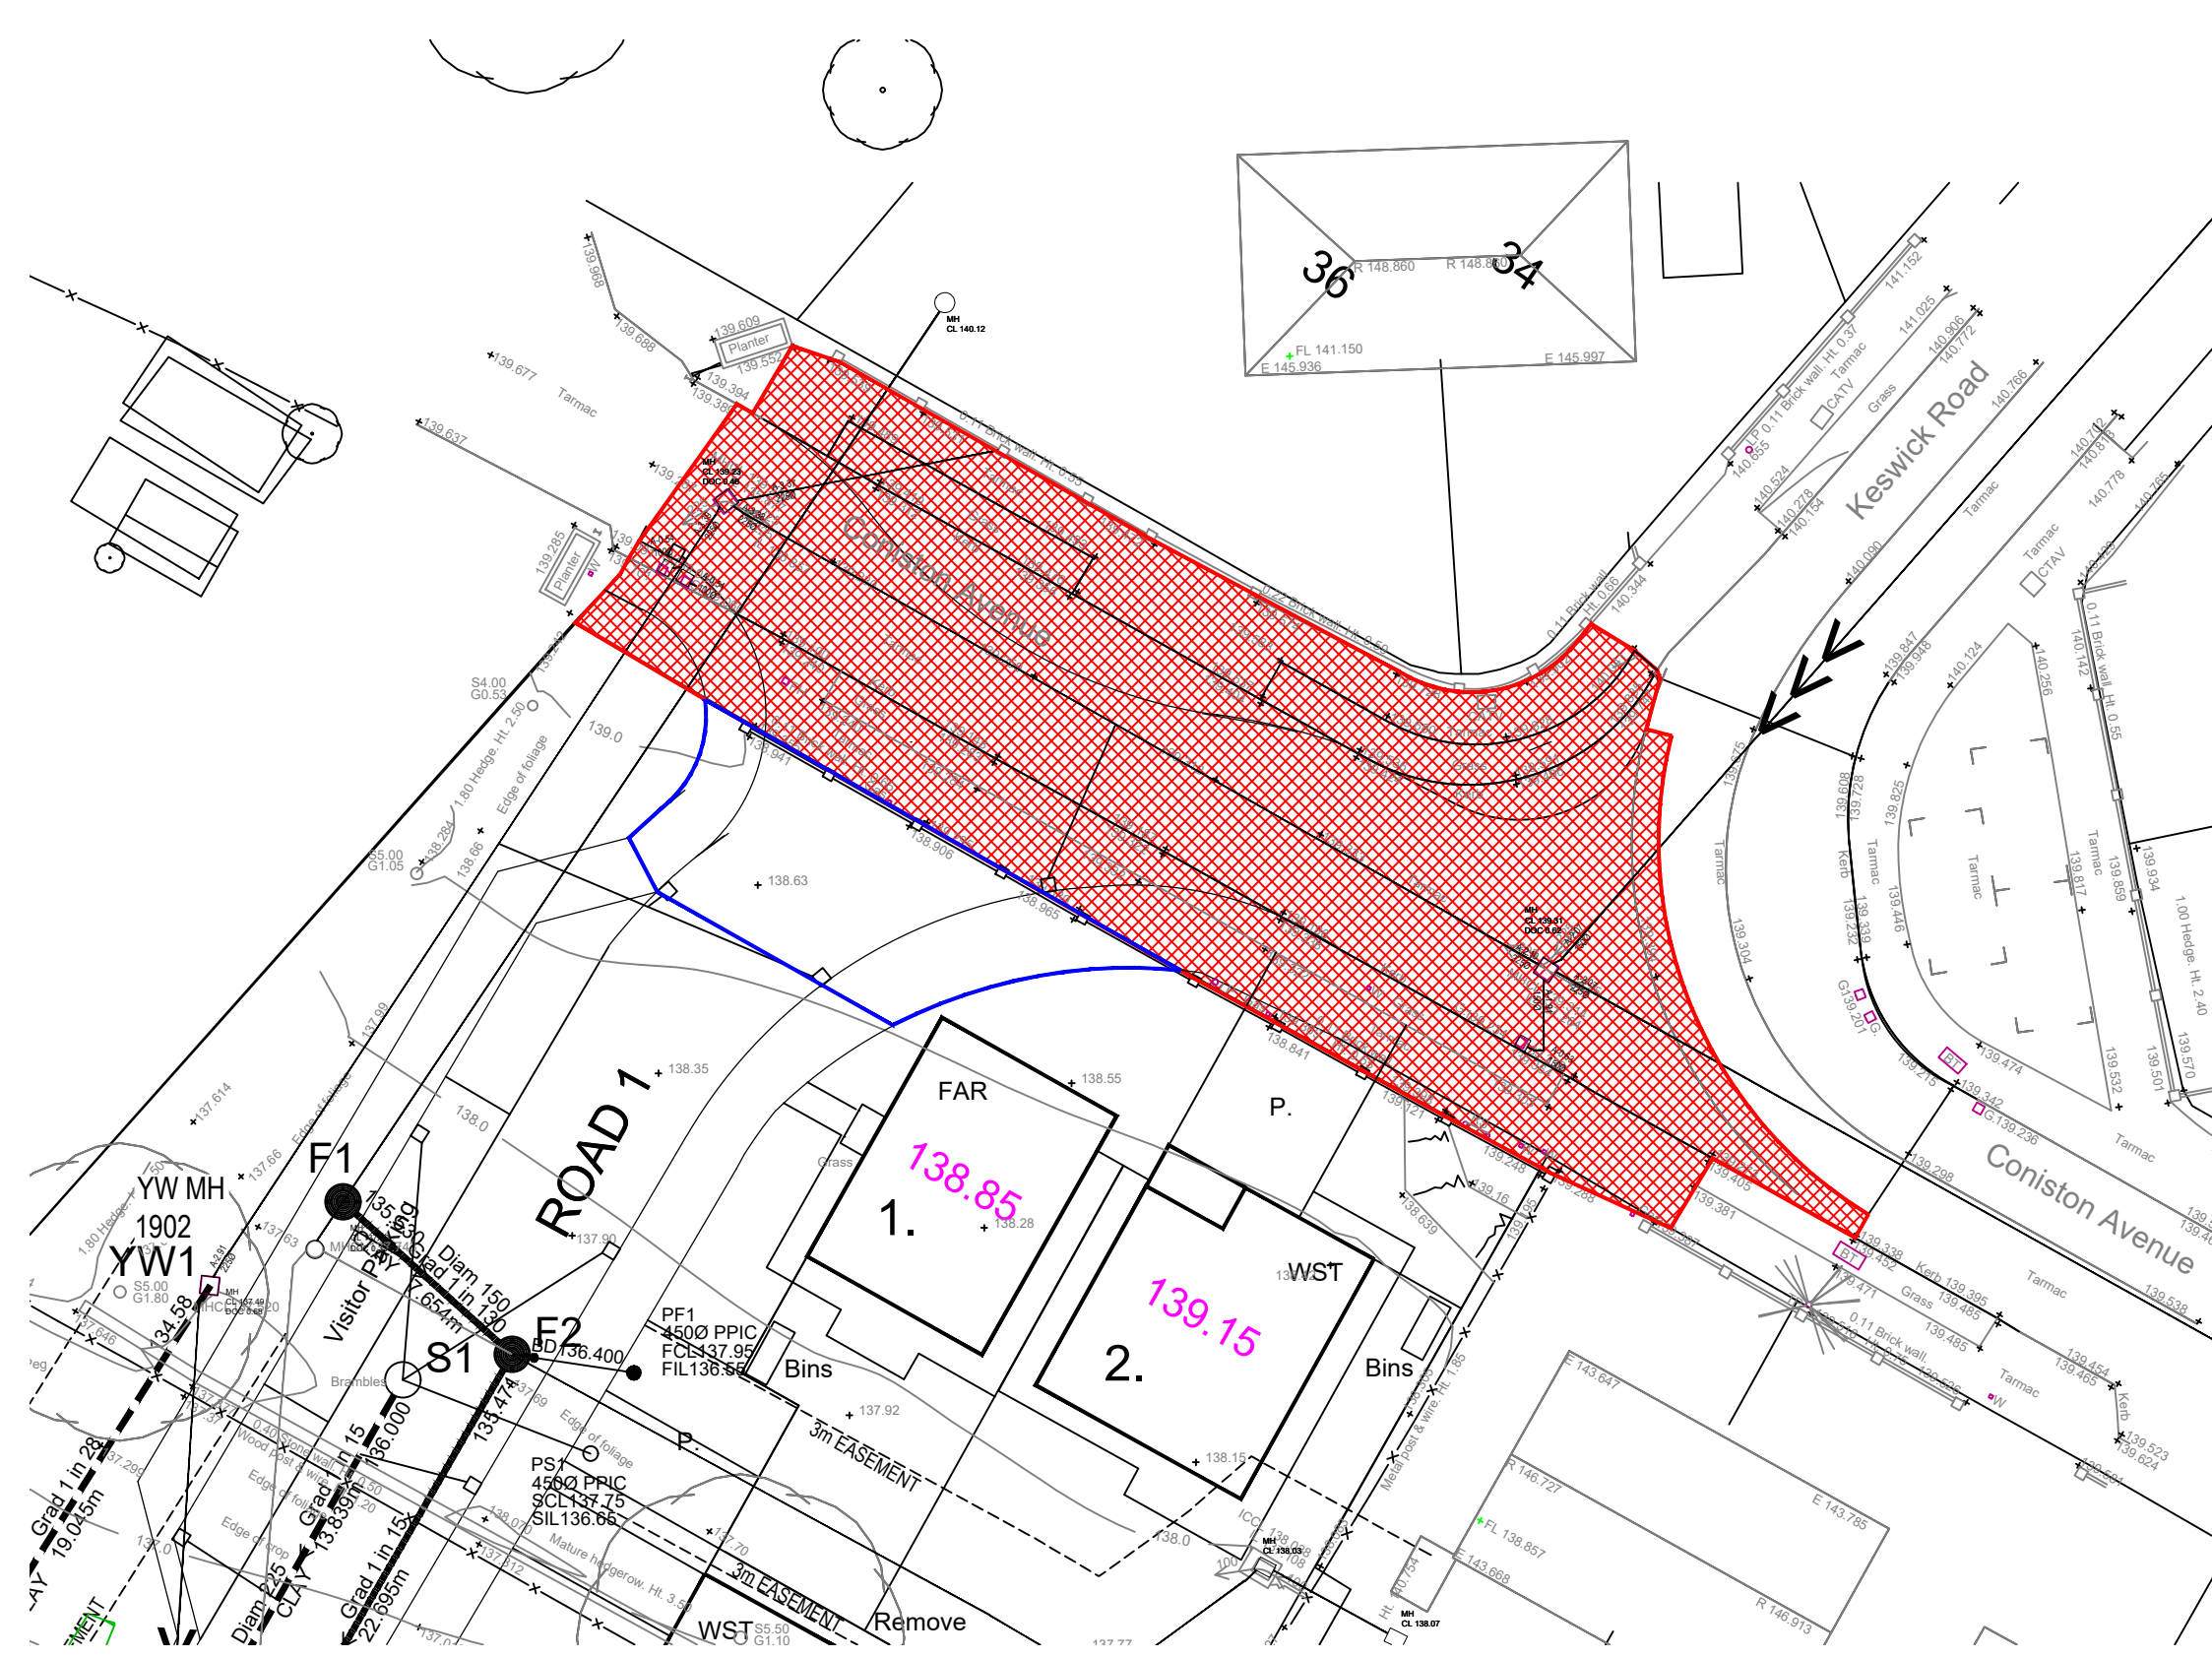

ADOPTIONS KEY:

-  EXISTING ADOPTED HIGHWAY
-  PROPOSED ADOPTABLE HIGHWAY

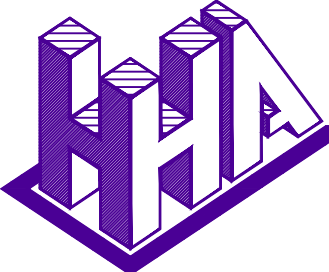

Haigh Huddleston & Associates
Civil Structural Engineering Consultants

Unit 4, Midgley Business Park, Bar Lane, Midgley, WF4 4JJ
e martin@haighhuddleston.co.uk

Client
Ben Bailey

Project
Coniston Avenue, Darton

Detail
Section 278 - Adoptions Plan

Dwn Chkd Date Scale Dwg No.
MD Oct'25 1:250@A2 E24/8080/23/05C

C	Extent of works amended to suit Barnsley MBC	17.03.26	MD
B	Updated to suit Barnsley MBC comments	06.02.25	OF
A	Extent of 278 works updated to suit Barnsley MBC comments	13.01.25	OF
Rev	Description	Date	Initials