


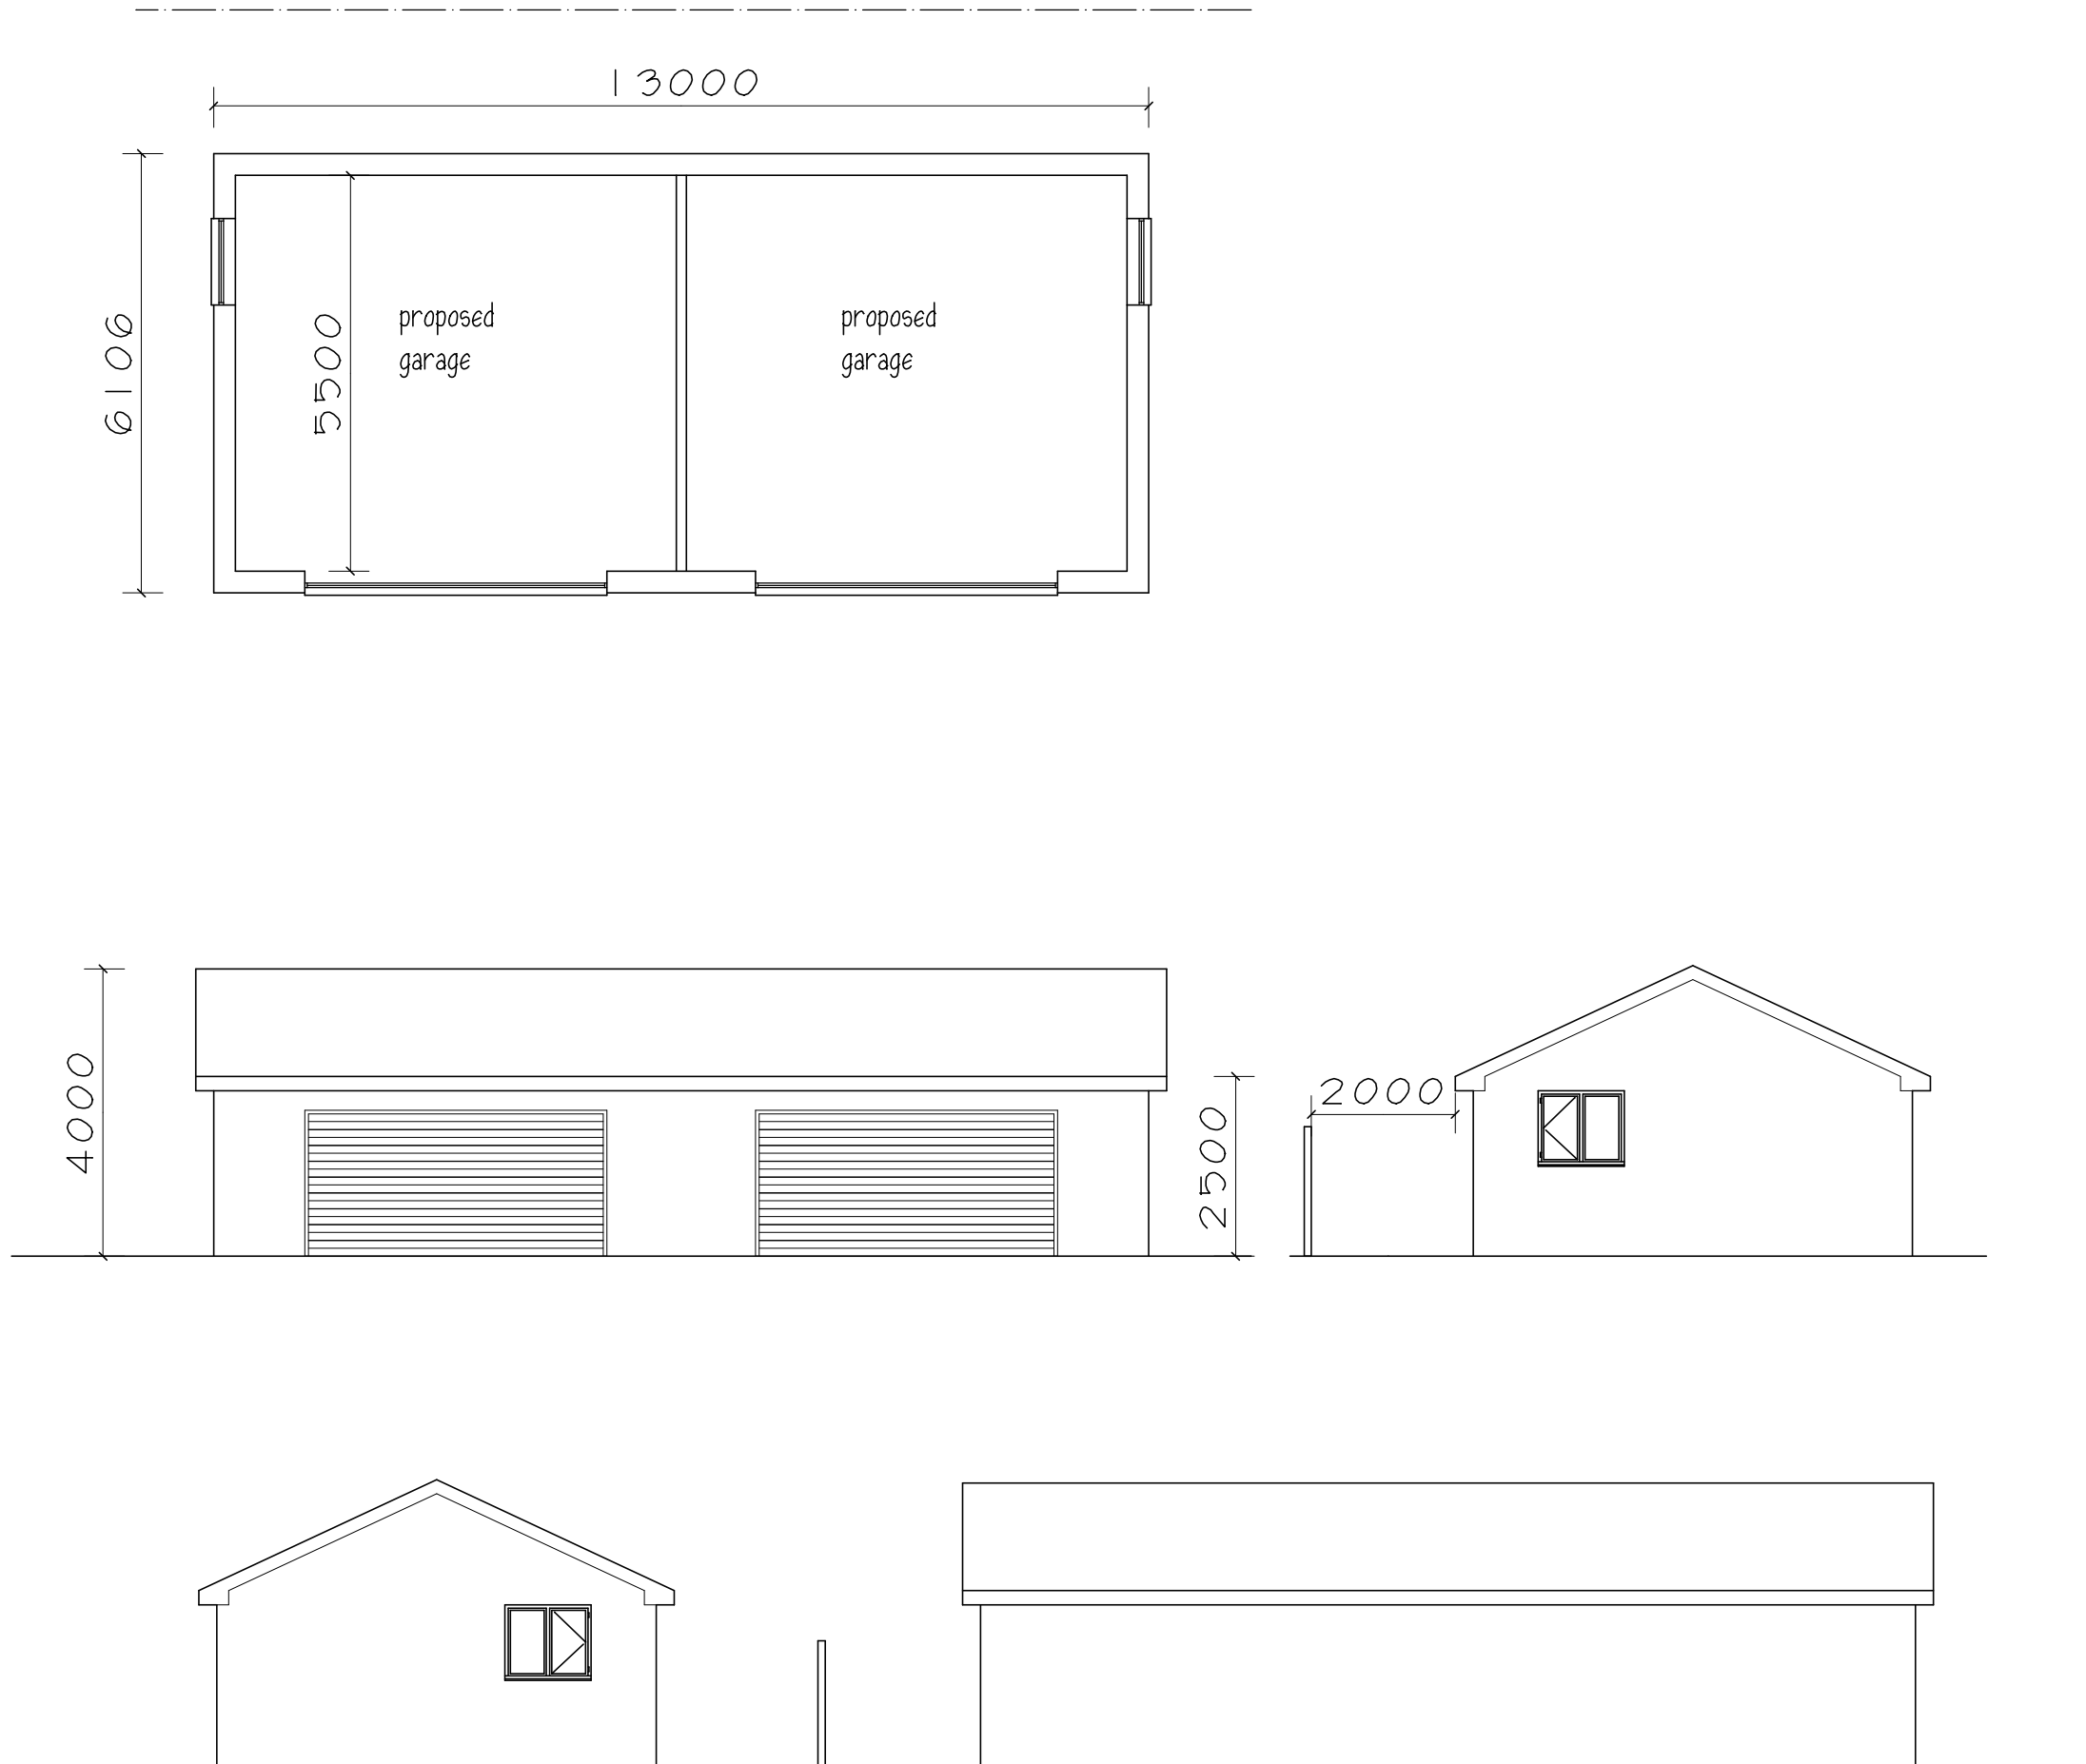

Mr B BEVERLEY

PROPOSED GARAGES P.D.
284 CARLTON RD.
ATHERSLEY SOUTH
BARNSELY S71 2BA

PRO PLAN & ELEVATIONS

1:100@A3 JULY24

Peter Thompson


"Linwood"

Barnsley Road

Dodworth

Barnsley S75 3JR t&f. 01226 201391
m. 07973251730

e-mail peter-thompson@hotmail.co.uk

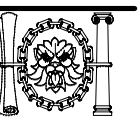

M.C.I.A.T.