


GENERAL NOTES:

Drawing copyright of DS&L Property Consulting Ltd.

Dimensions should be checked and verified on site prior to any construction or alteration.

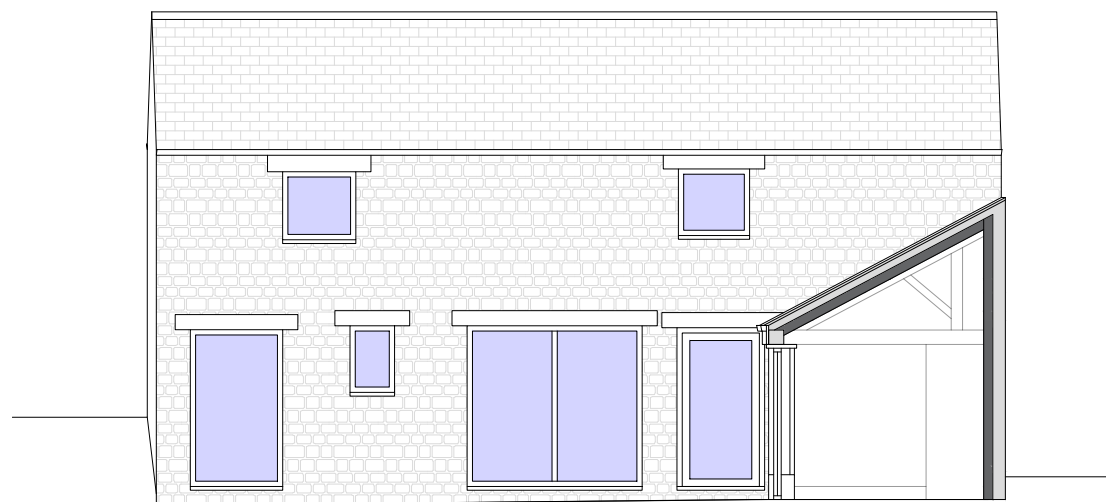

PROPOSED SECTION A-A




PROPOSED SECTION B-B

Sherline Profile Door with panels either side in Aluminium traditional panel effect in RAL7032 Pebble Grey Panel to side to match door.

WINDOWS NOTES:

- Where unspecified, windows and doors to be Residence 7 collection as approved for conservation areas. All in RAL 7032 Pebble Grey.

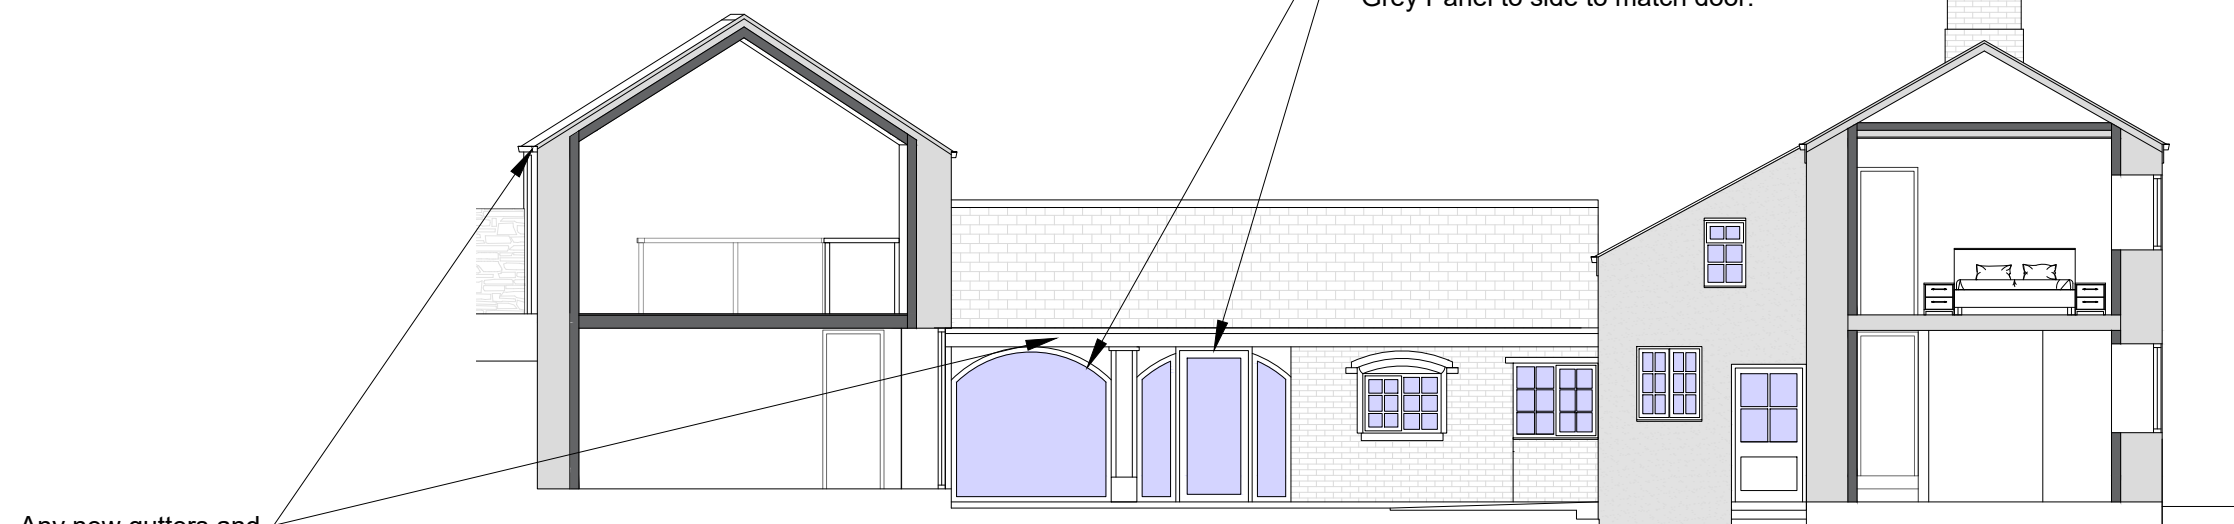

Any new gutters and fascias to be black

PROPOSED SECTION C-C

Site Address:
20 Darton Road, Cawthorne, Barnsley, S75 4HR

Project:
Refurbishment and Conversion of Outbuildings

Drawing title:
Proposed Sections

Status: Planning Date: May 2024

Project no: FP-20DR Drawing no: 06 Revision: A Scale: 1:100@A3