


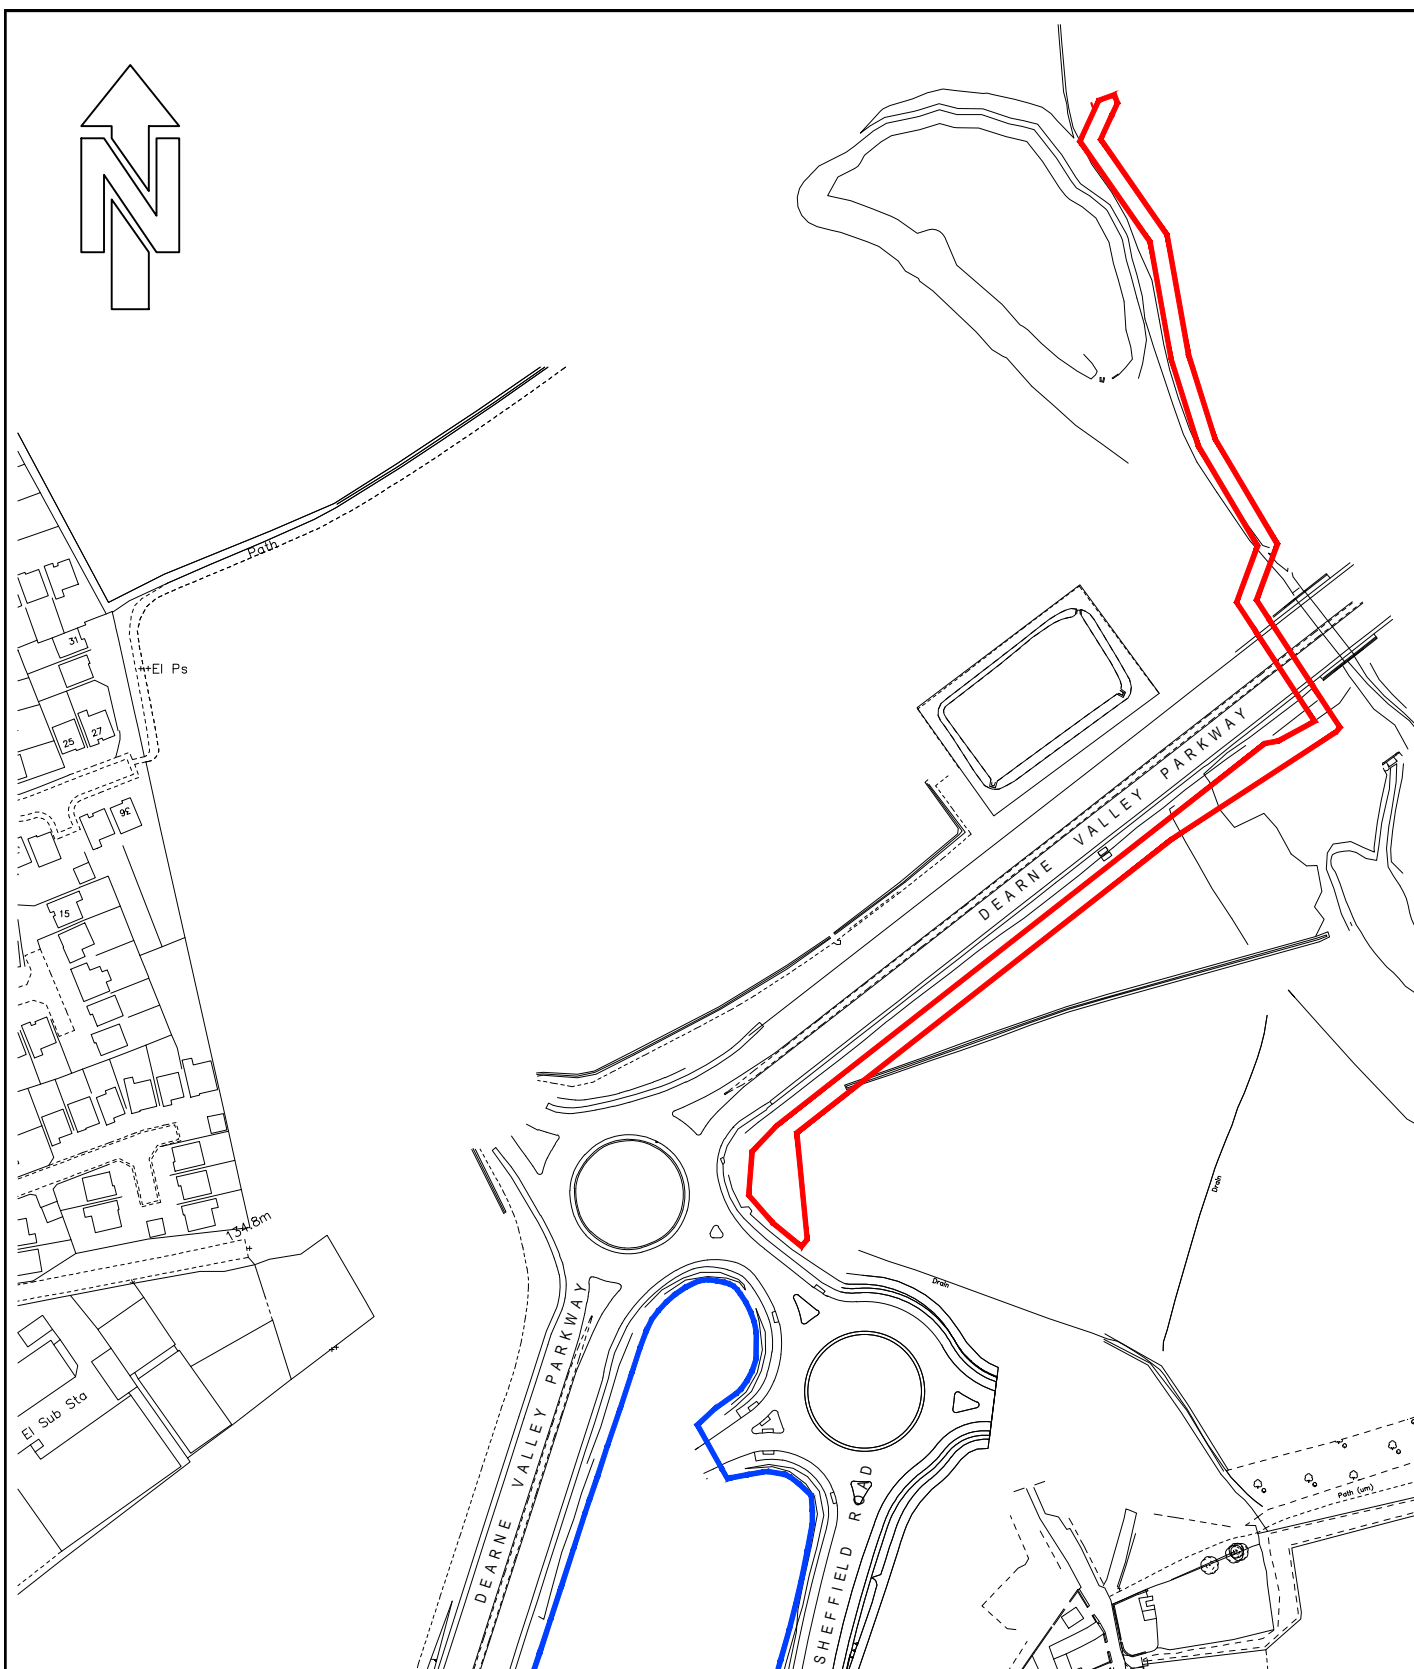

Eastwood & Partners CONSULTING ENGINEERS		EOP		St. Andrew's House 23 Kingfield Road Sheffield. S11 9AS		Tel 0114 255 4554 Fax 0114 255 4330		DATE 28-03-18		SCALE AT A4 1:2500	
E.V WADDINGTON LTD. ROCKINGHAM SITE LOCATION PLAN						CHECKED AP	DRAWING STATUS PRELIMINARY				
						DRAWN MW	DRAWING NUMBER 39724/011			REV C	