

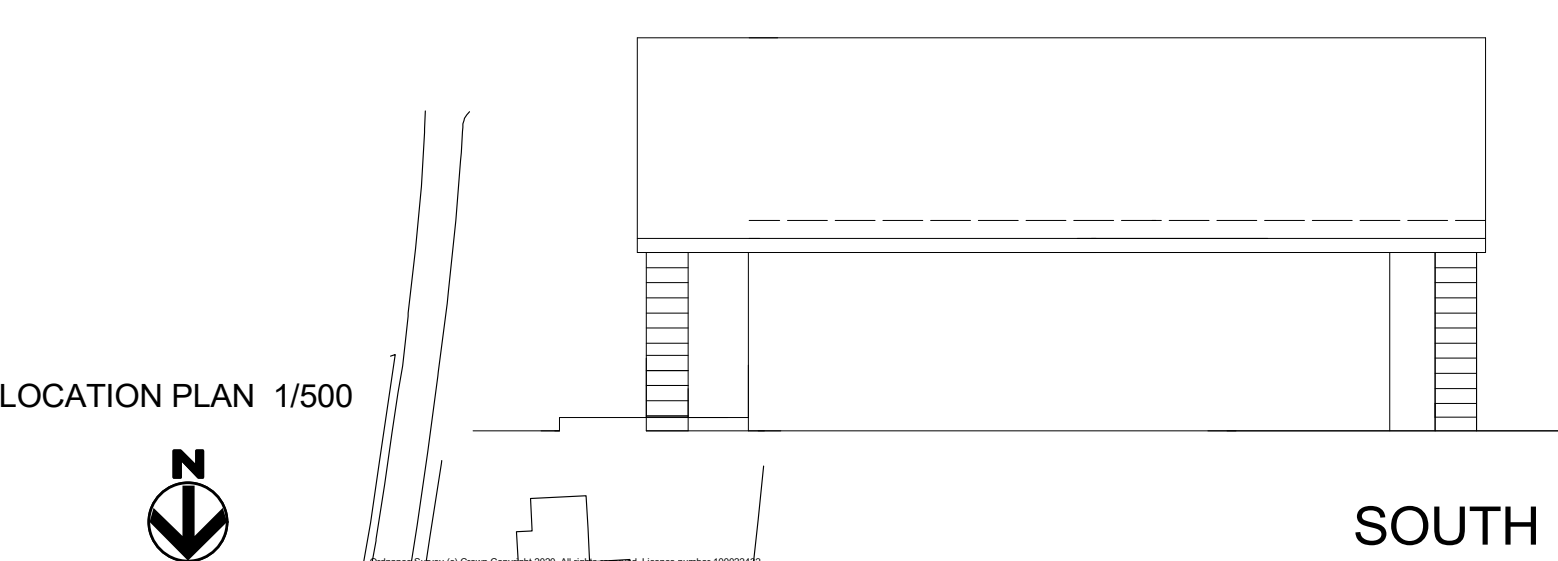
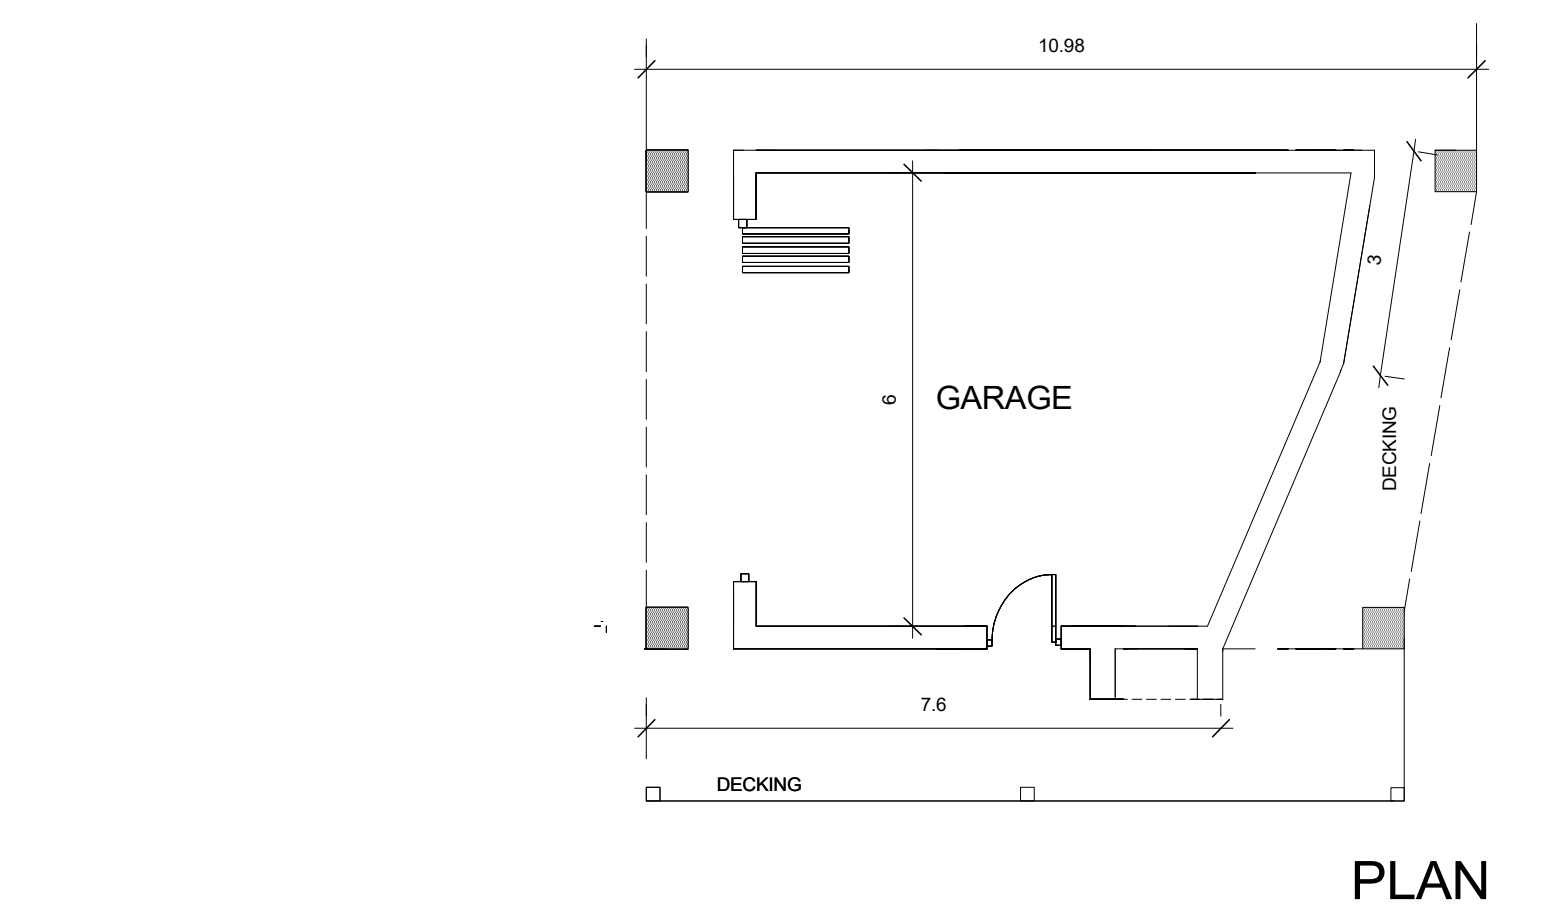
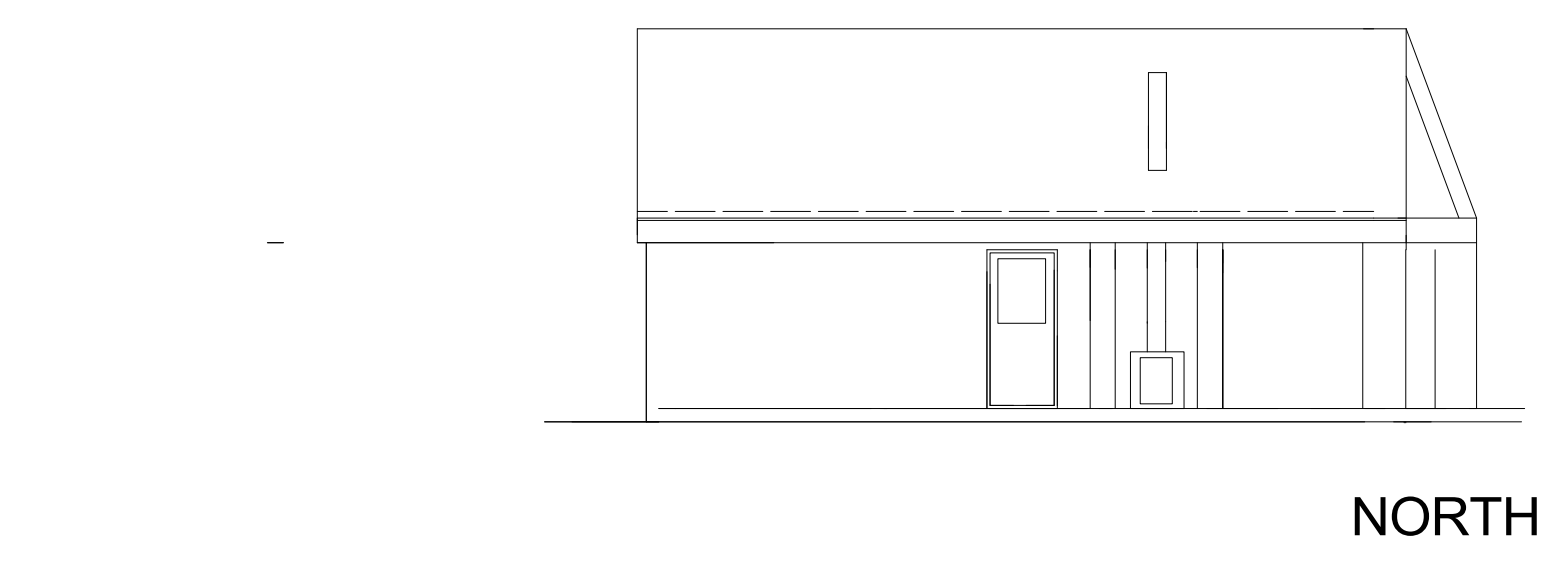


DEMOLITION OF GARAGE
AND NEW DETACHED GARAGE AND DECKING
TO REAR OF 24 RECTORY LANE
THURNSCOE S63 0RS

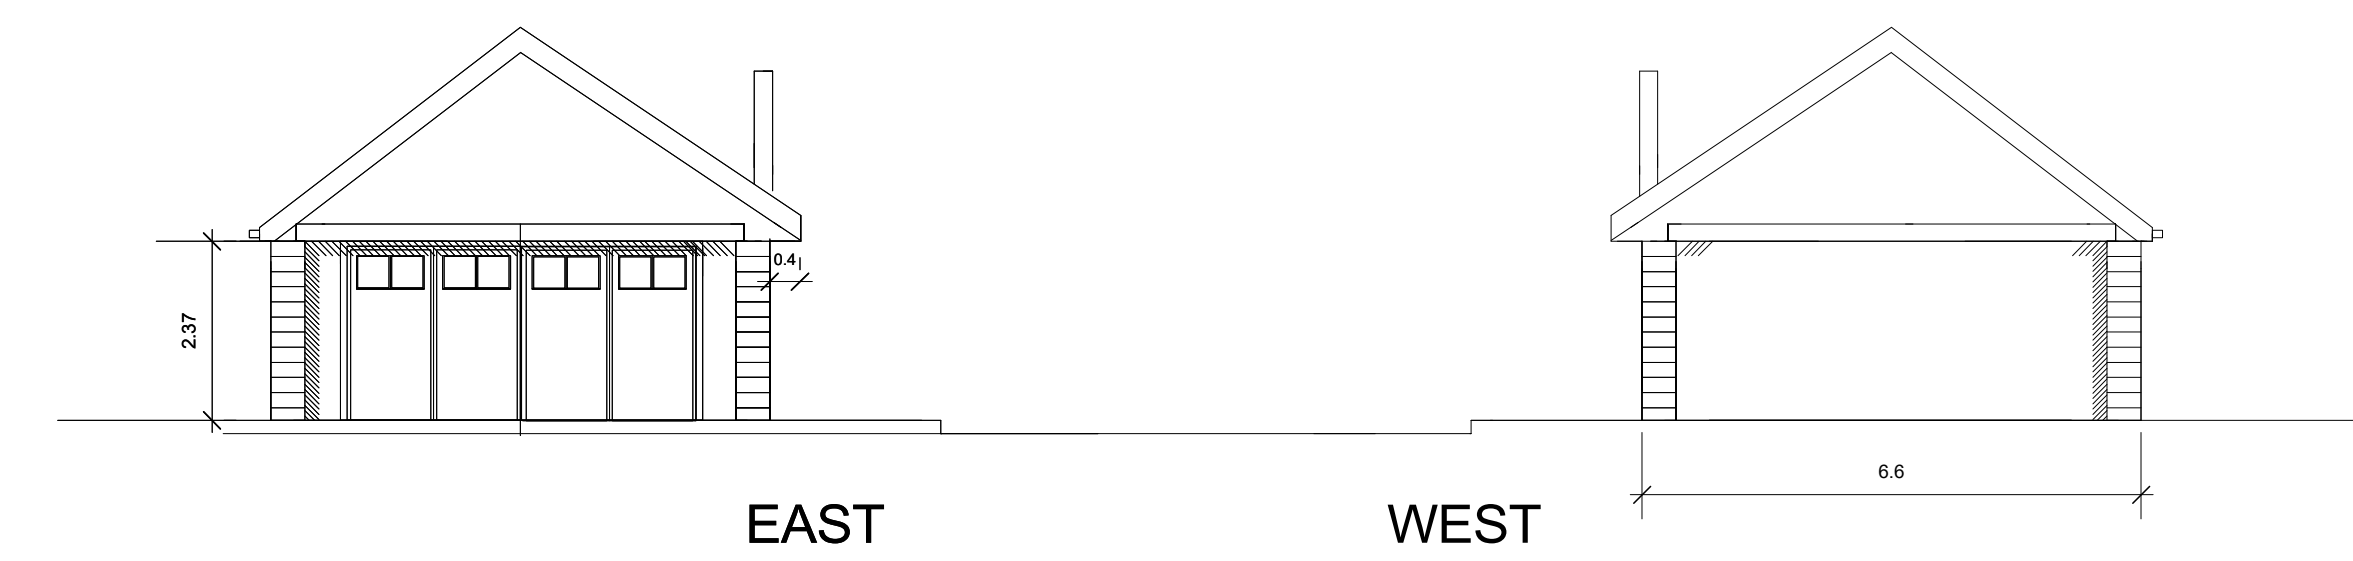

DO NOT SCALE OFF THIS DRAWING.
REFER TO THE WRITTEN DIMENSIONS ONLY
COPYING OR FAXING MAY DISTORT THIS DRAWING

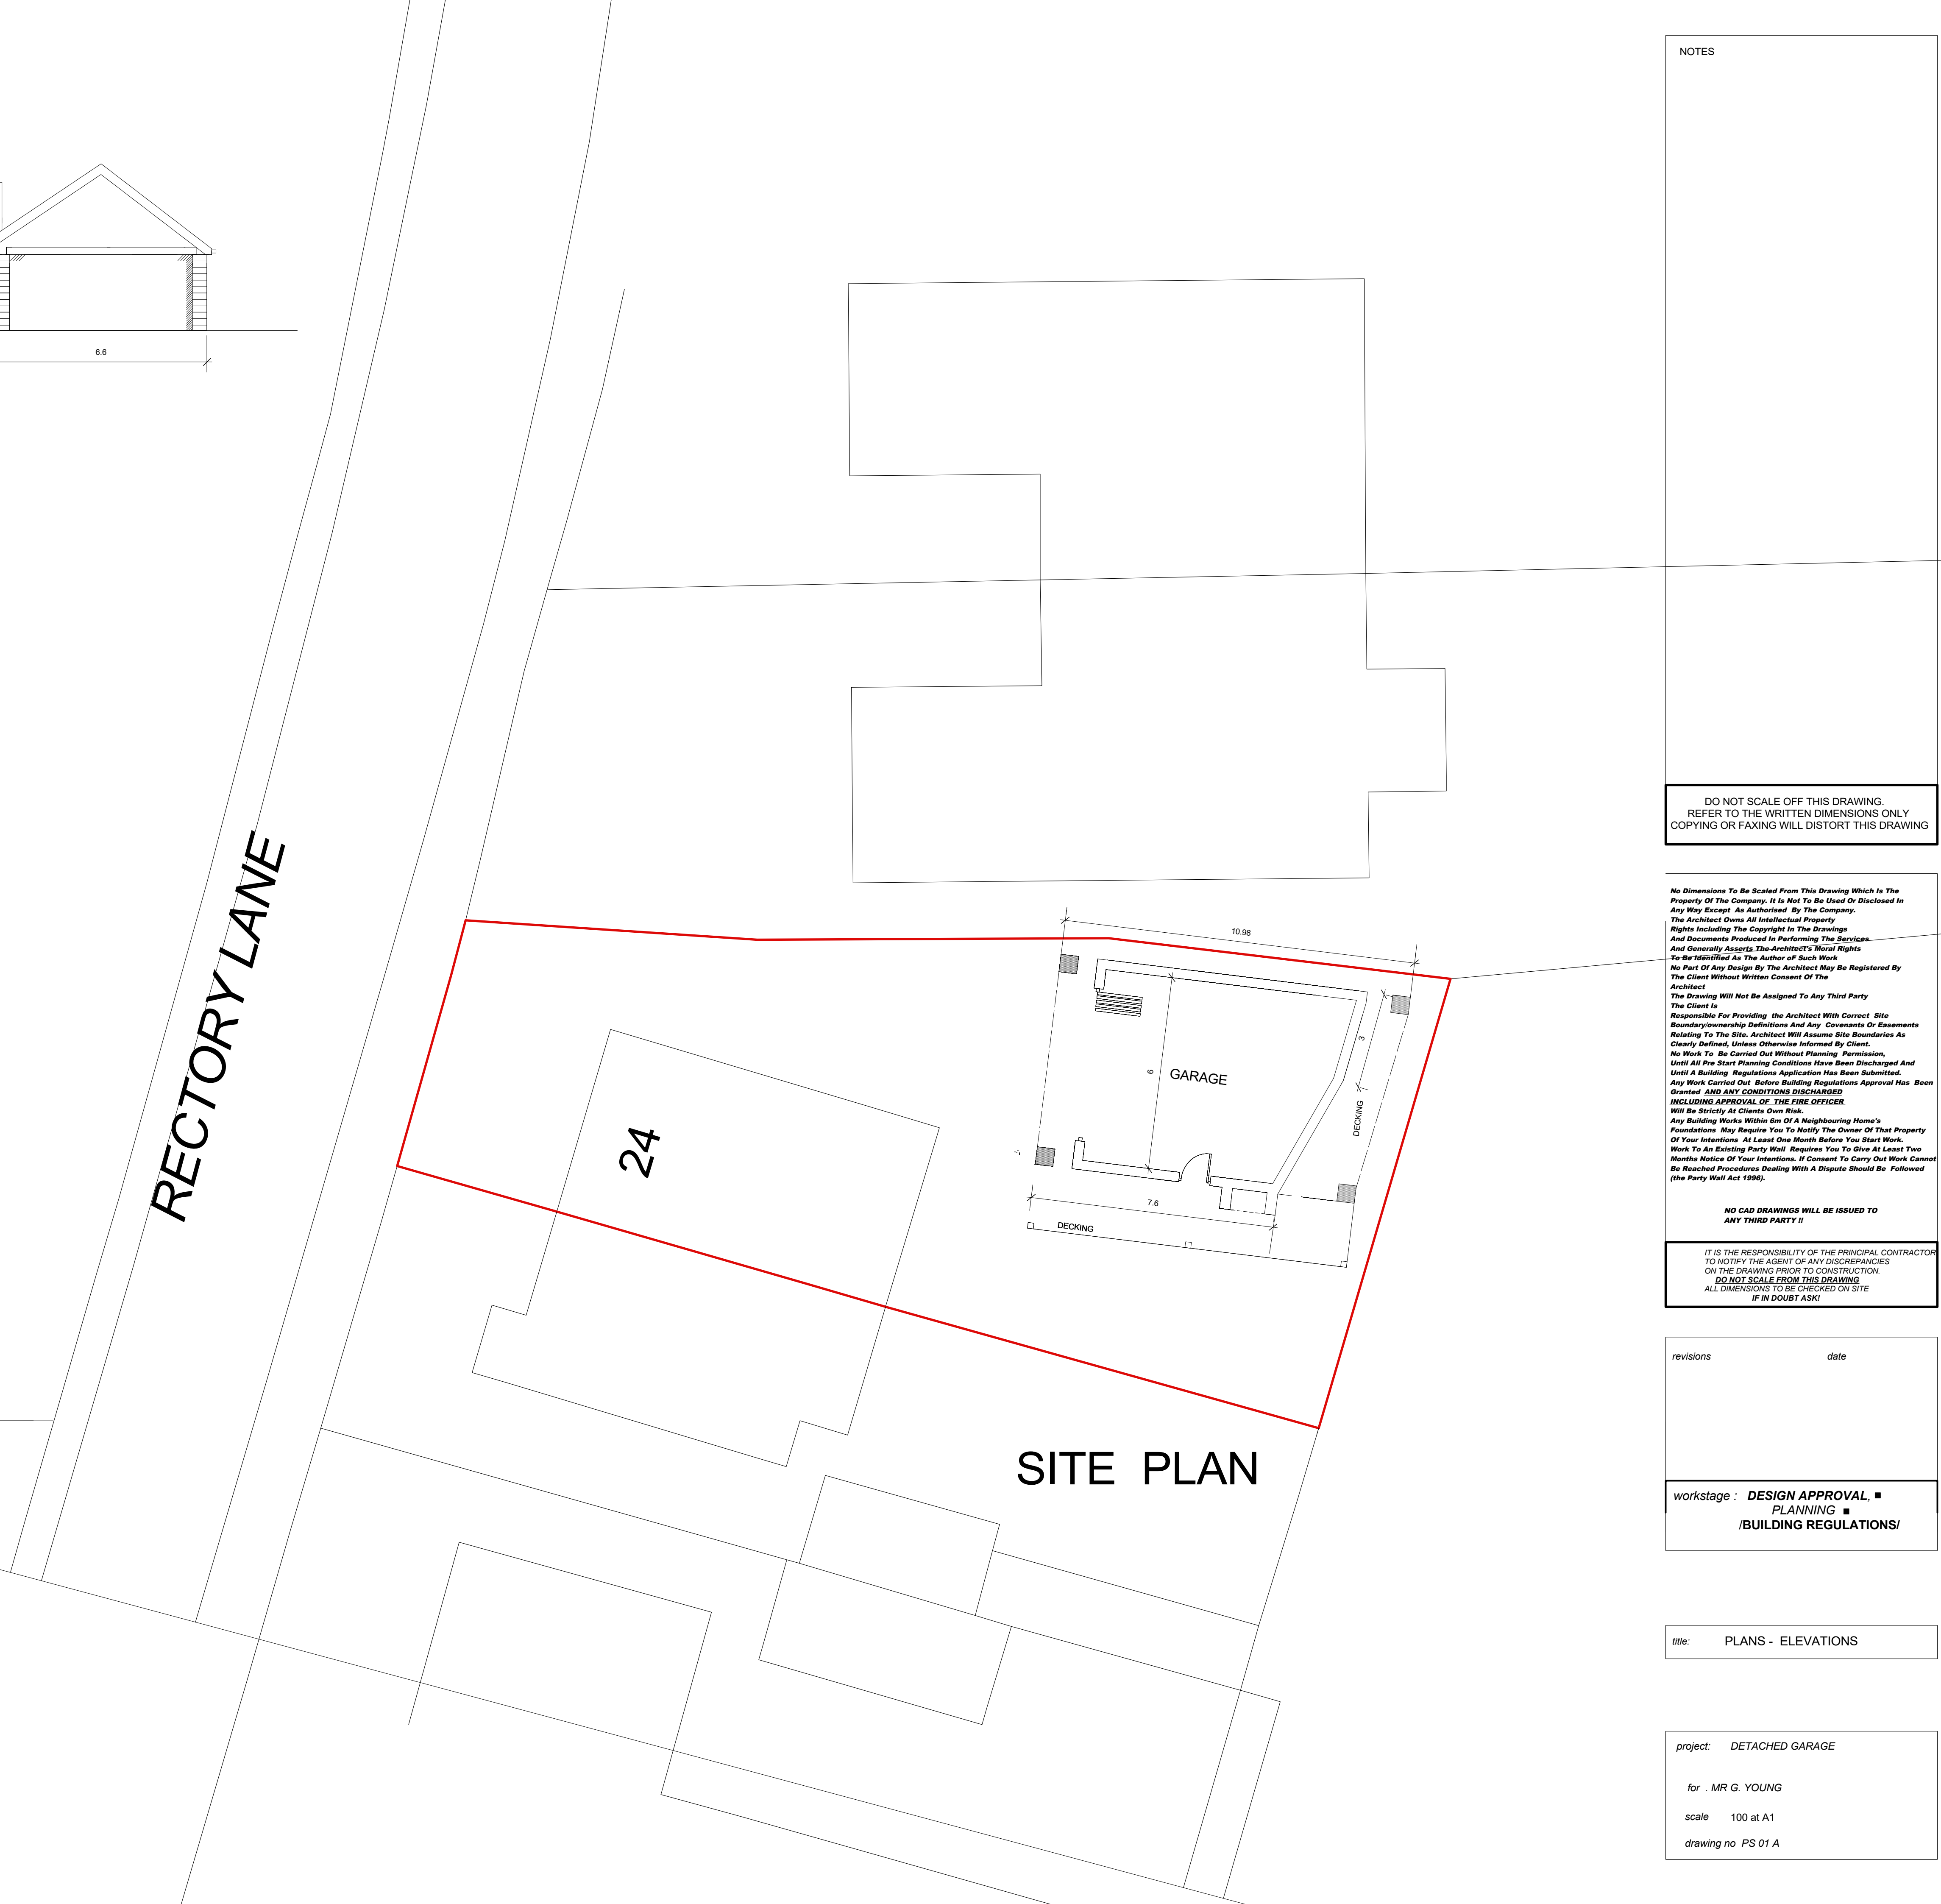

NOTES

DO NOT SCALE OFF THIS DRAWING.
REFER TO THE WRITTEN DIMENSIONS ONLY
COPYING OR FAXING WILL DISTORT THIS DRAWING

No Dimensions To Be Scaled From This Drawing Which Is The Property Of The Company. It Is Not To Be Used Or Disclosed In Any Way Except As Authorised By The Company. The Architect Owns All Intellectual Property Rights Including The Copyright In The Drawings And Documents Produced In Performing The Services And Generally Asserts The Architect's Moral Rights To Be Identified As The Author Of Such Work No Part Of Any Design By The Architect May Be Registered By The Client Without Written Consent Of The Architect

The Drawing Will Not Be Assigned To Any Third Party The Client Is Responsible For Providing the Architect With Correct Site Boundary/ownership Definitions And Any Covenants Or Easements Relating To The Site. Architect Will Assume Site Boundaries As Clearly Defined, Unless Otherwise Informed By Client. No Work To Be Carried Out Without Planning Permission. Until All Pre Start Planning Conditions Have Been Discharged And Until A Building Regulations Application Has Been Submitted. Any Work Carried Out Before Building Regulations Approval Has Been Granted AND ANY CONDITIONS DISCHARGED INCLUDING APPROVAL OF THE FIRE OFFICER. Will Be Strictly At Clients Own Risk. Any Building Works Within 6m Of A Neighbouring Home's Foundations May Require You To Notify The Owner Of That Property Of Your Intentions At Least One Month Before You Start Work. Work To An Existing Party Wall Requires You To Give At Least Two Months Notice Of Your Intentions. If Consent To Carry Out Work Cannot Be Reached Procedures Dealing With A Dispute Should Be Followed (the Party Wall Act 1996).

NO CAD DRAWINGS WILL BE ISSUED TO ANY THIRD PARTY !!

IT IS THE RESPONSIBILITY OF THE PRINCIPAL CONTRACTOR TO NOTIFY THE AGENT OF ANY DISCREPANCIES ON THE DRAWING PRIOR TO CONSTRUCTION. DO NOT SCALE FROM THIS DRAWING ALL DIMENSIONS TO BE CHECKED ON SITE IF IN DOUBT ASK!

revisions

date

workstage :

DESIGN APPROVAL ■
PLANNING ■
/BUILDING REGULATIONS/

title:

PLANS - ELEVATIONS

project:

DETACHED GARAGE

for :

MR G. YOUNG

scale

100 at A1

drawing no.

PS 01 A