


Existing Site Location Plan
1 : 1250

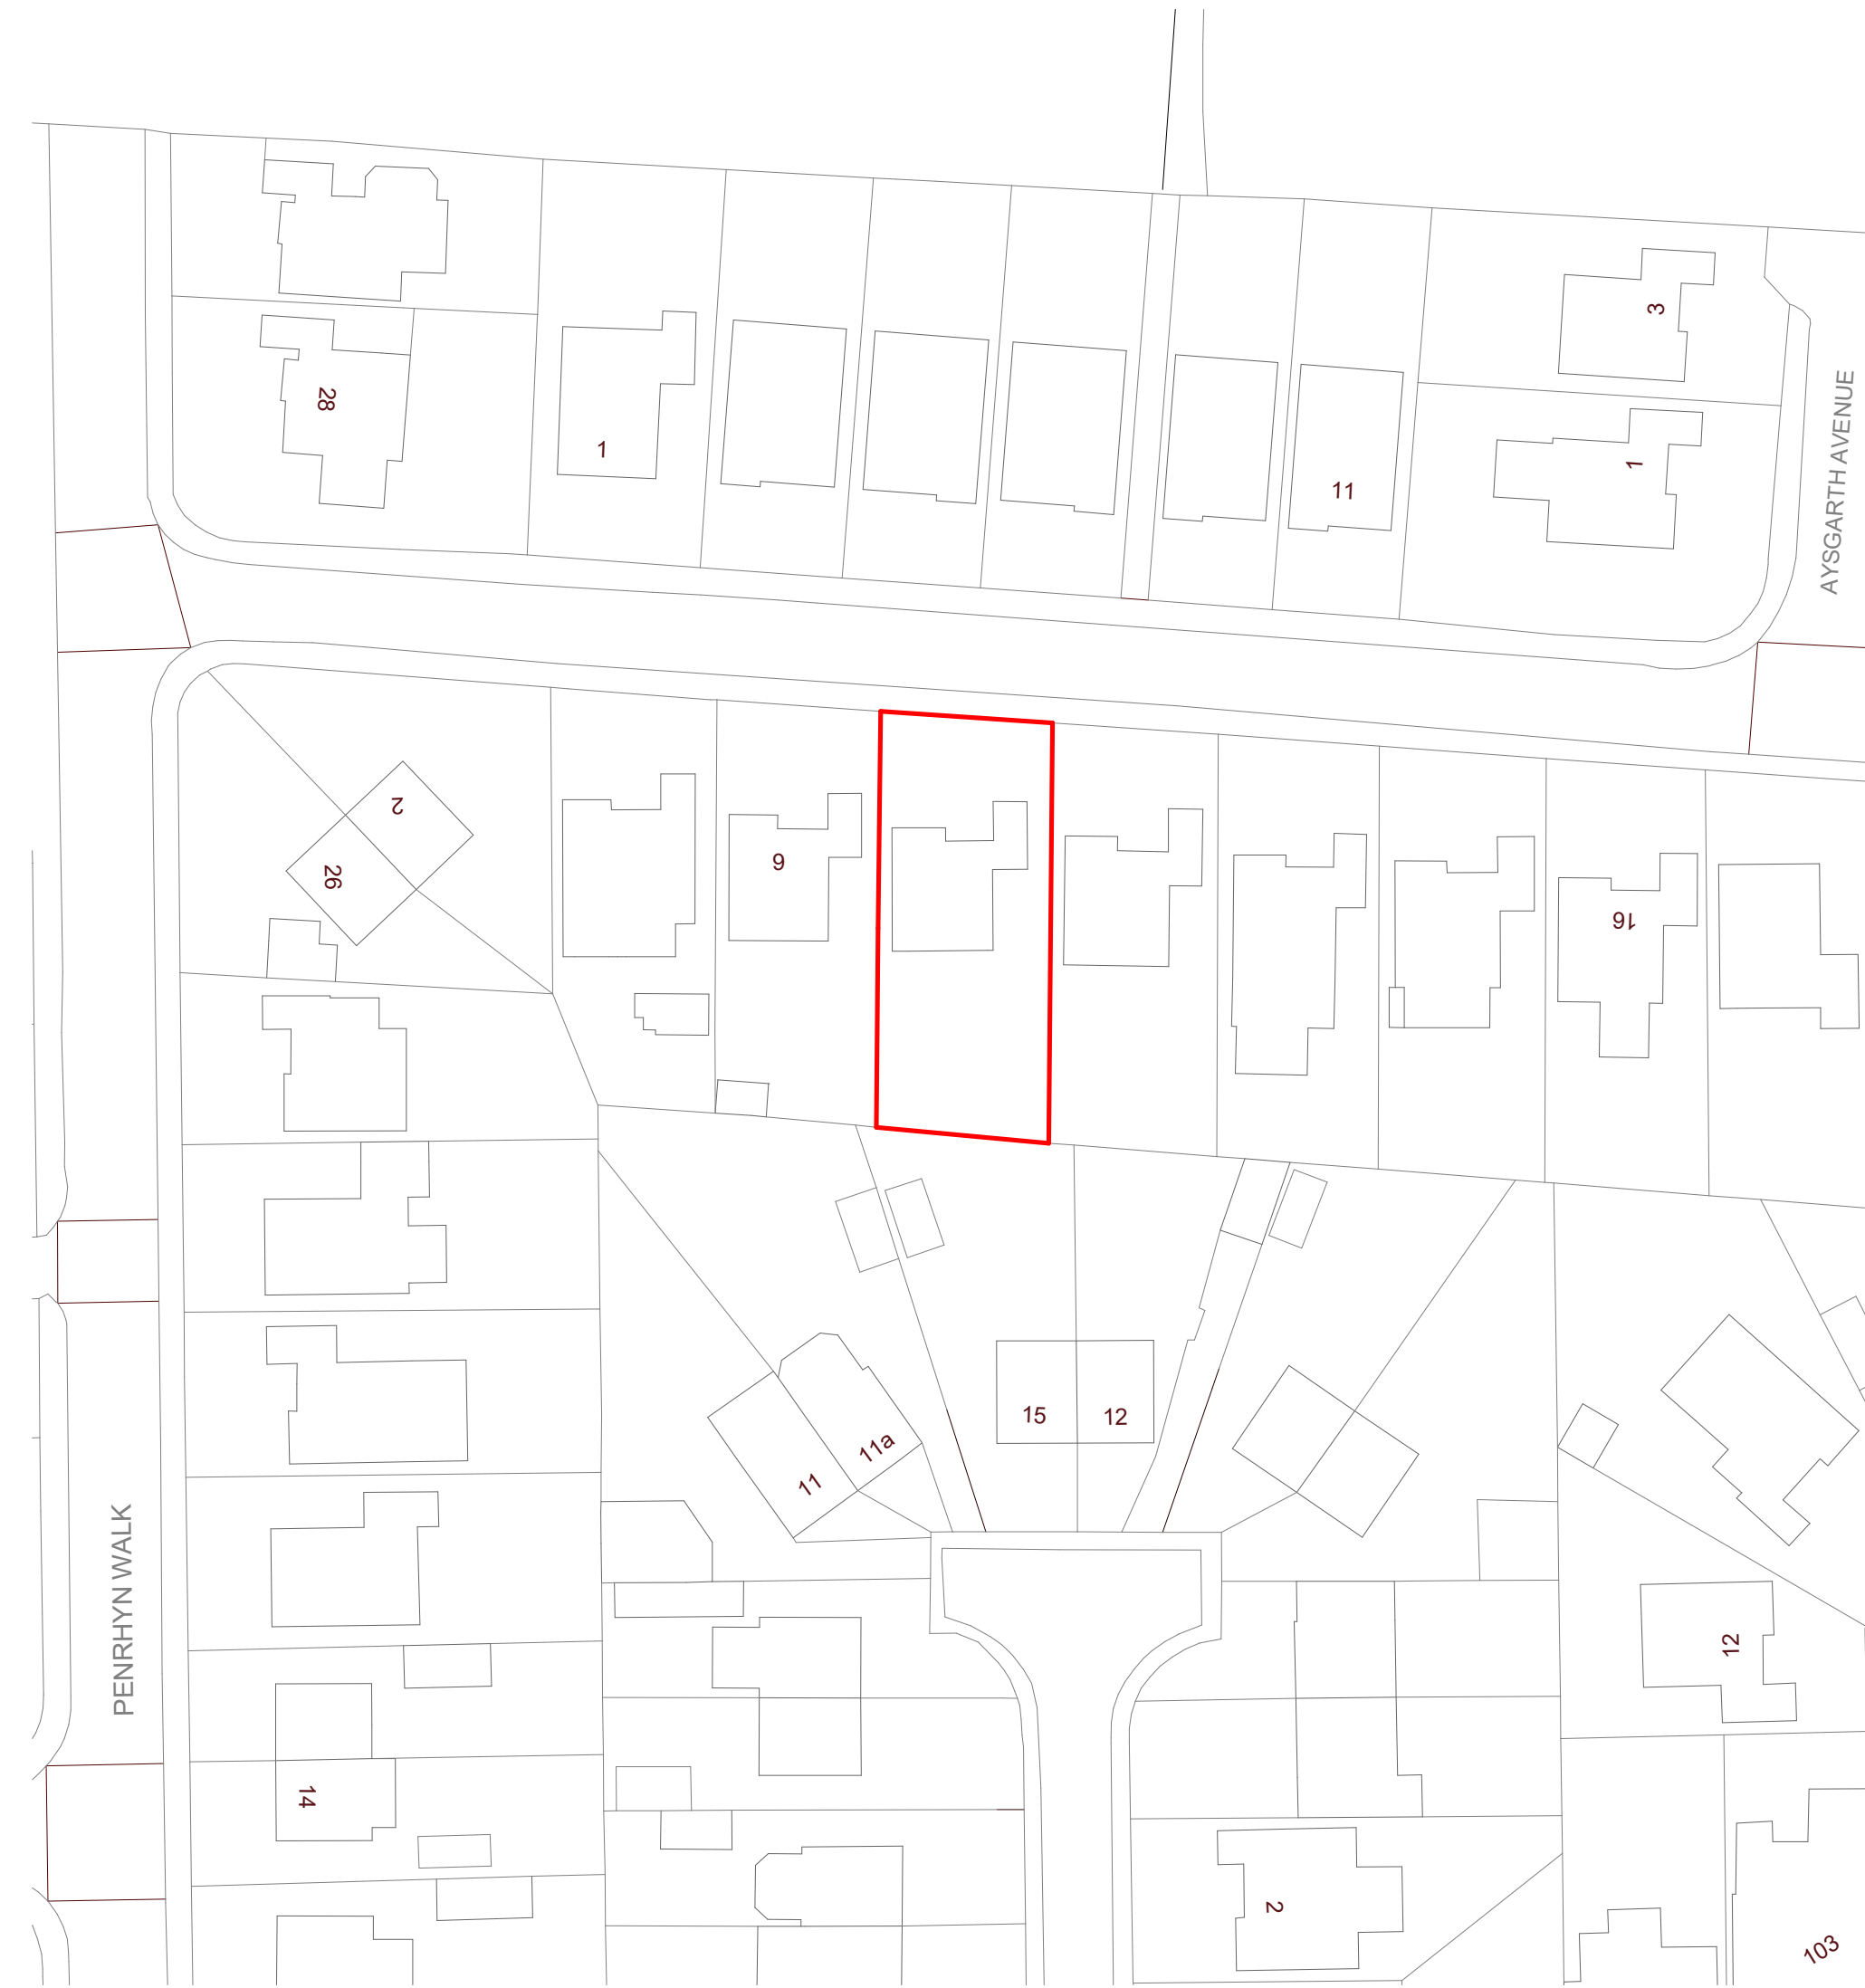

Existing Block Plan
1 : 500