



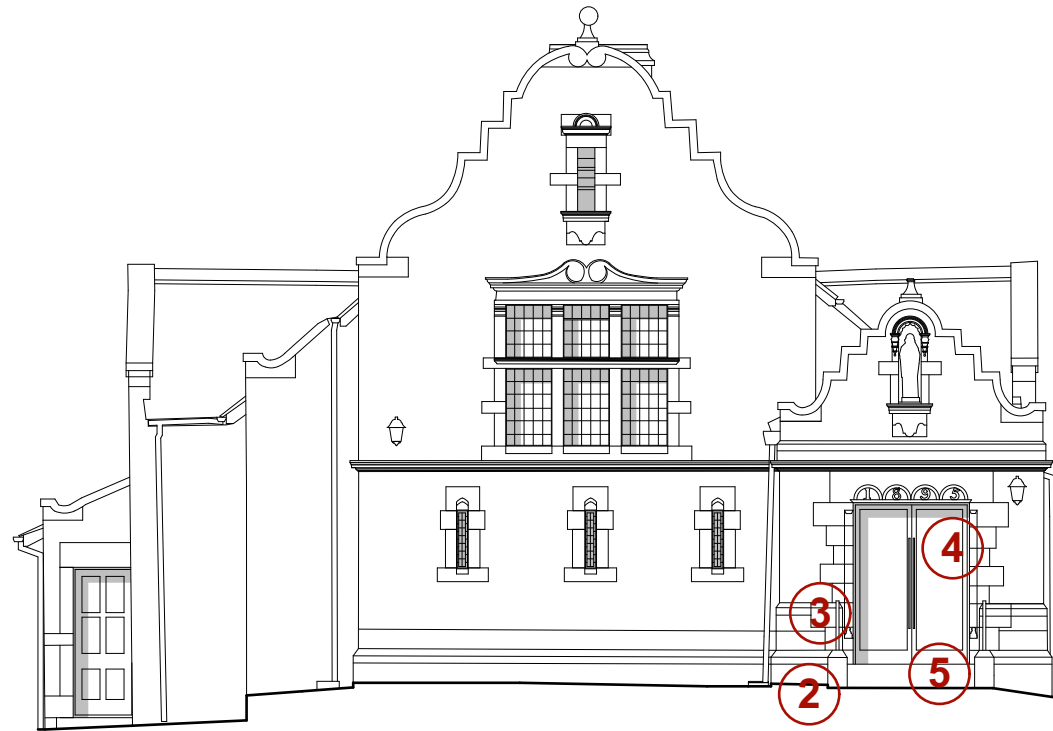

Proposed Front (South) Elevation

Key:

- 1** Painted powder coated Heritage Slimline double glazed aluminium fixed windows. Black.
- 2** Low level stone wall with coping stone - to match existing church
- 3** Painted metal railings. Black.
- 4** Painted powder coated Heritage Slimline double glazed aluminium doors. Black.
- 5** Ramp to meet door threshold. Paved with natural stone.

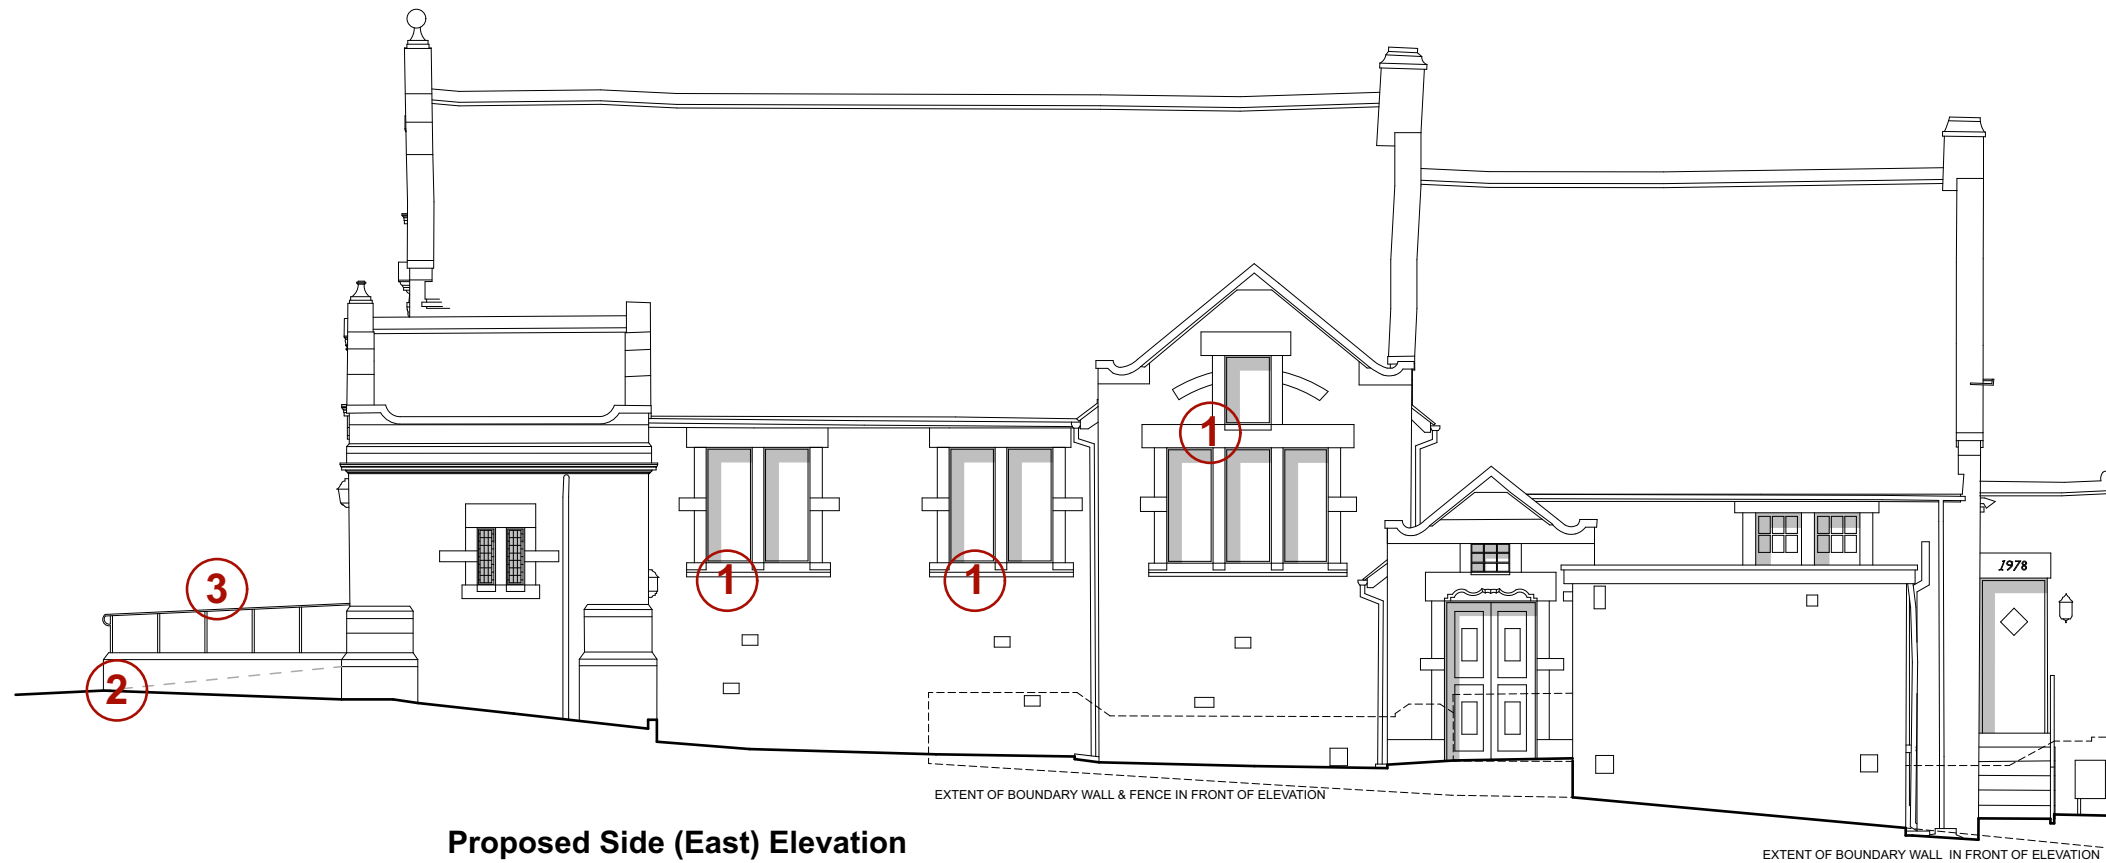

Proposed Side (East) Elevation