



Location Plan
Scale 1:2000

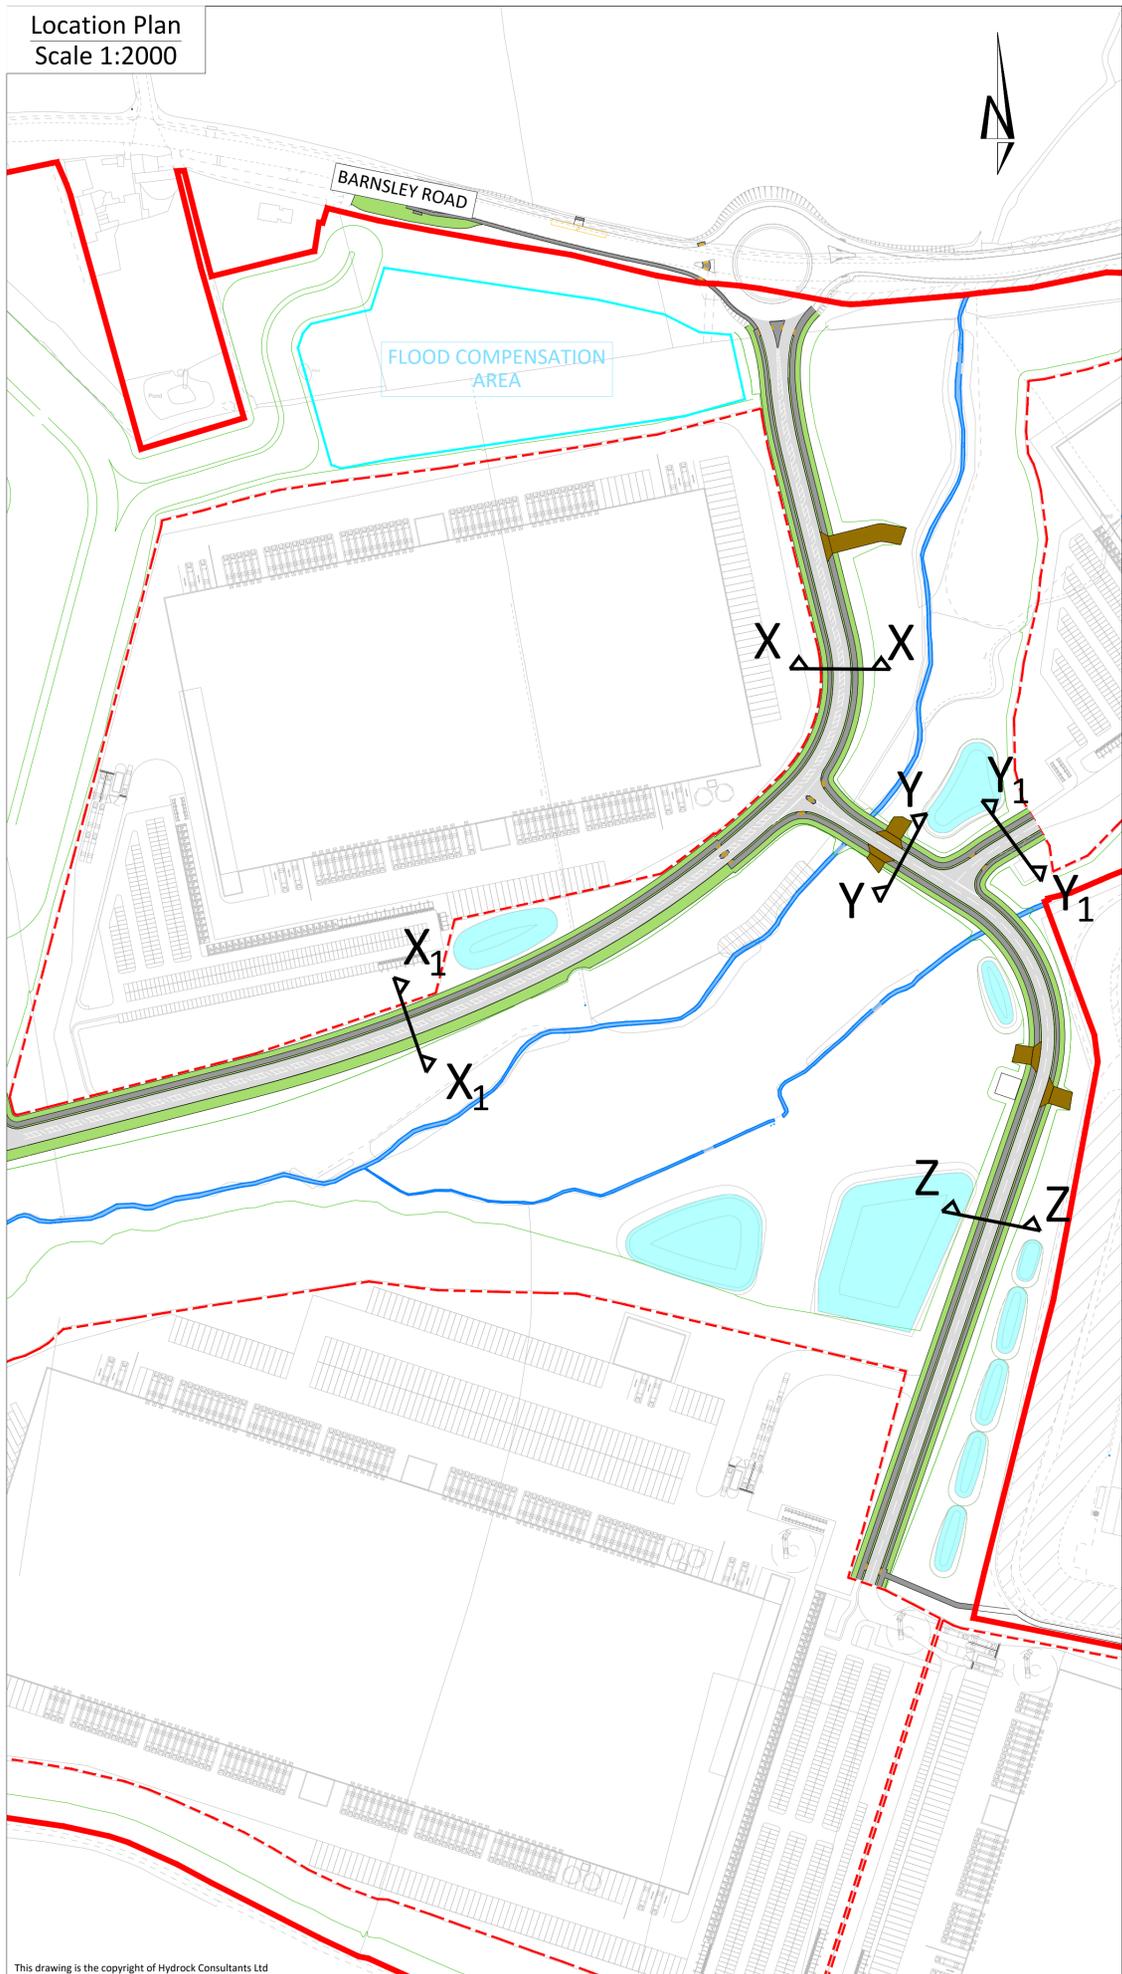


This drawing is the copyright of Hydrock Consultants Ltd


Section X-X
Scale 1:100

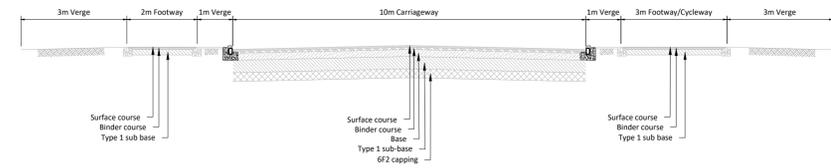


Section X₁-X₁
Scale 1:100

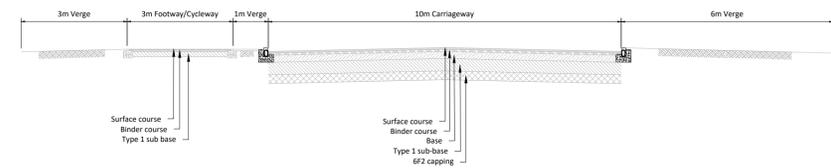


Section Y-Y
Scale 1:100

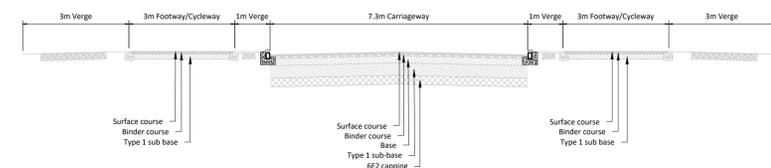

Section Y₁-Y₁
Scale 1:100

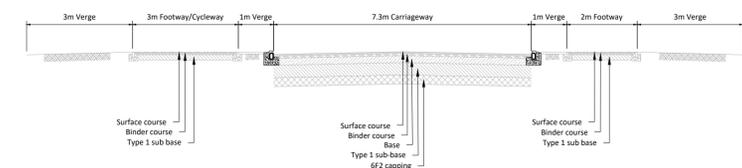

Section Z-Z
Scale 1:100

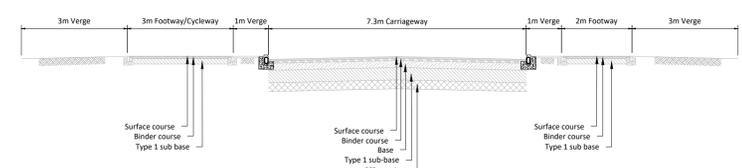

- Notes:
- All dimensions are to be checked on site before the commencement of works. Any discrepancies are to be reported to the Architect & Engineer for verification. Figured dimensions only are to be taken from this drawing.
 - This drawing is to be read in conjunction with all relevant Engineers' and Service Engineers' drawings and specifications.
 - Where buildings and plot layouts are shown these are indicative only for illustrative purposes. The layouts of the development plots will be subject to future Reserved Matters applications.

SAFETY, HEALTH AND ENVIRONMENTAL INFORMATION	
IN ADDITION TO THE HAZARDS/RISKS NORMALLY ASSOCIATED WITH THE TYPES OF WORK DETAILED ON THIS DRAWING, NOTE THE FOLLOWING	
CONSTRUCTION	
MAINTENANCE / CLEANING	
DECOMMISSIONING / DEMOLITION	
IT IS ASSUMED THAT ALL WORKS WILL BE CARRIED OUT BY A COMPETENT CONTRACTOR WORKING, WHERE APPROPRIATE, TO AN APPROVED METHOD STATEMENT	

NOTE: FOR THE AVOIDANCE OF DOUBT, THE INFORMATION SHOWN WITHIN THE DEVELOPMENT PLOTS IS INDICATIVE ONLY, AND WILL BE SUBJECT TO SUBSEQUENT RESERVED MATTERS APPLICATIONS

Rev	Date	Description	By	Ckd
P5	30.07.2024	Architect layout updated	SJ	NB
P4	23.11.2023	Updated in line with client comments	SJ	NB
P3	31.05.2023	Layout updated	SJ	NB
P2	06.04.2023	Note added	SJ	NB
P1	22.02.2023	Planning issue	SJ	NB

Architect

Hydrock Consultants Ltd
239 Ashley Road
Walsley, Cheshire
WAL25 2NE
T +44 (0)161 233 0746
www.hydrock.com

Client:

Project Title:

**BARNESLEY ROAD
GOLDTHORPE**

Drawing Title:

TYPICAL ROAD SECTIONS

Drawing Status:

PLANNING

Hydrock Job No:

C23451

Drawn	Checked	Scale @ A1	Date	Issue Date
SJ	NB	AS SHOWN	22.02.2023	22.02.2023
Drawing Number:				Revisions:
23451-HYD-XX-XX-DR-D-0103				P5