




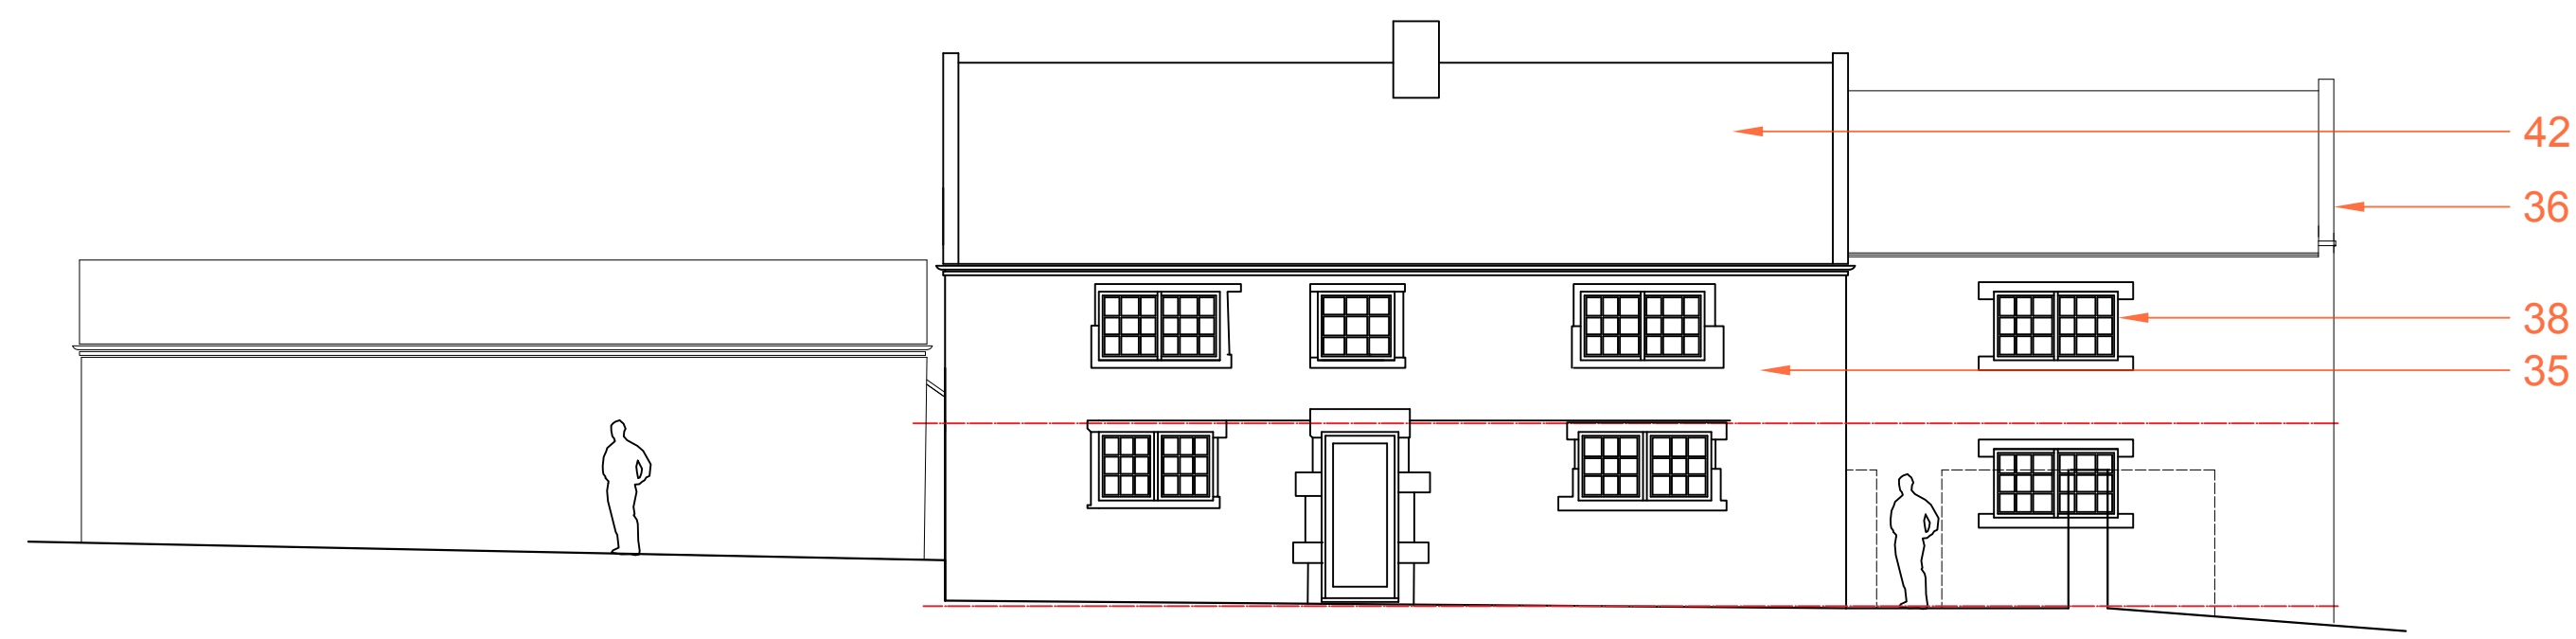


1. East

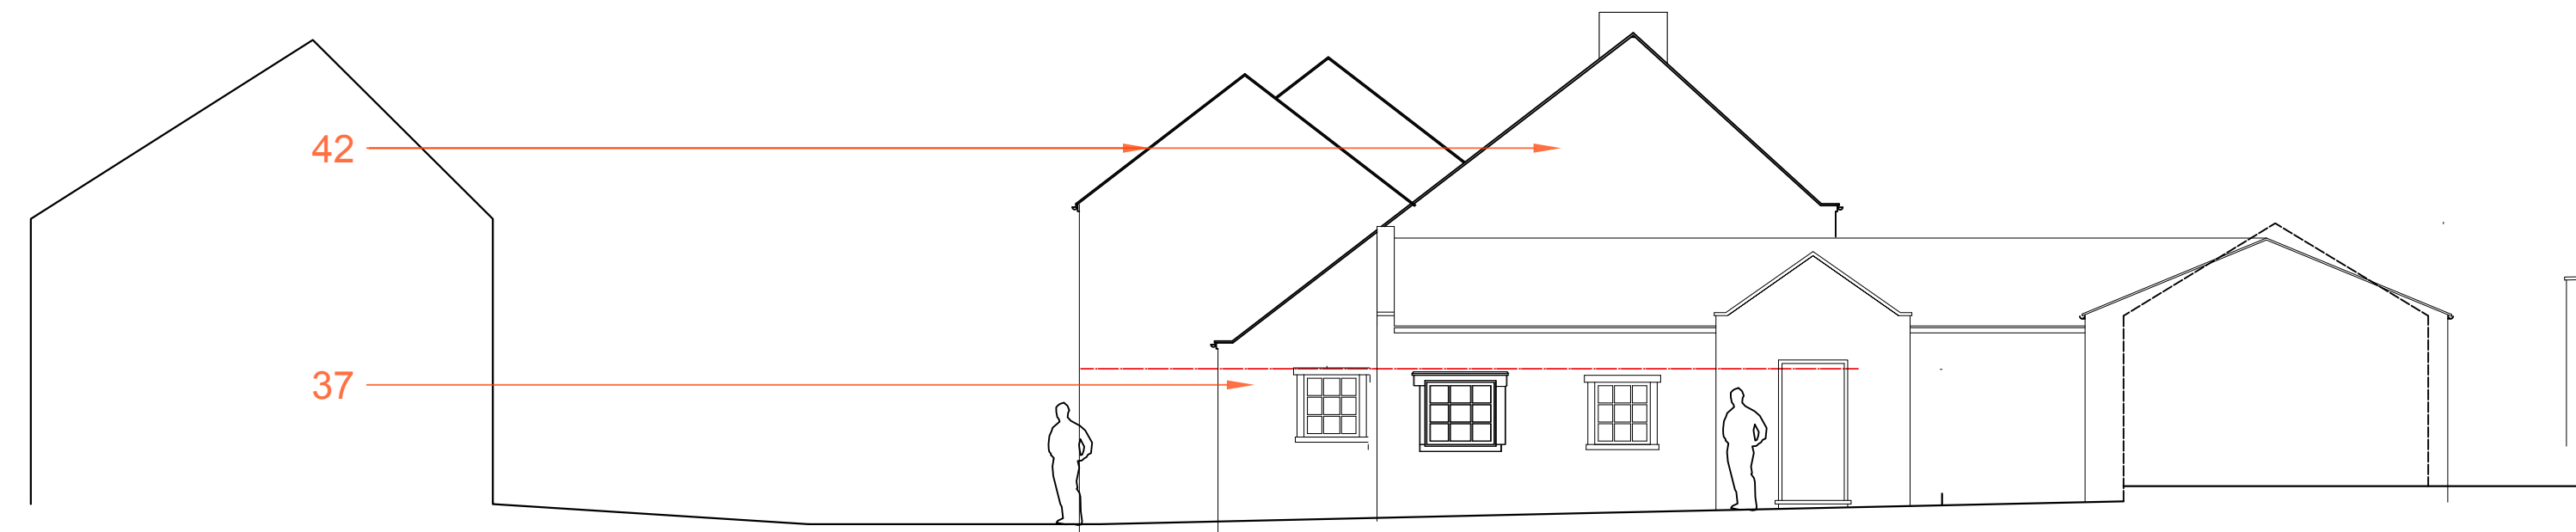


2. North

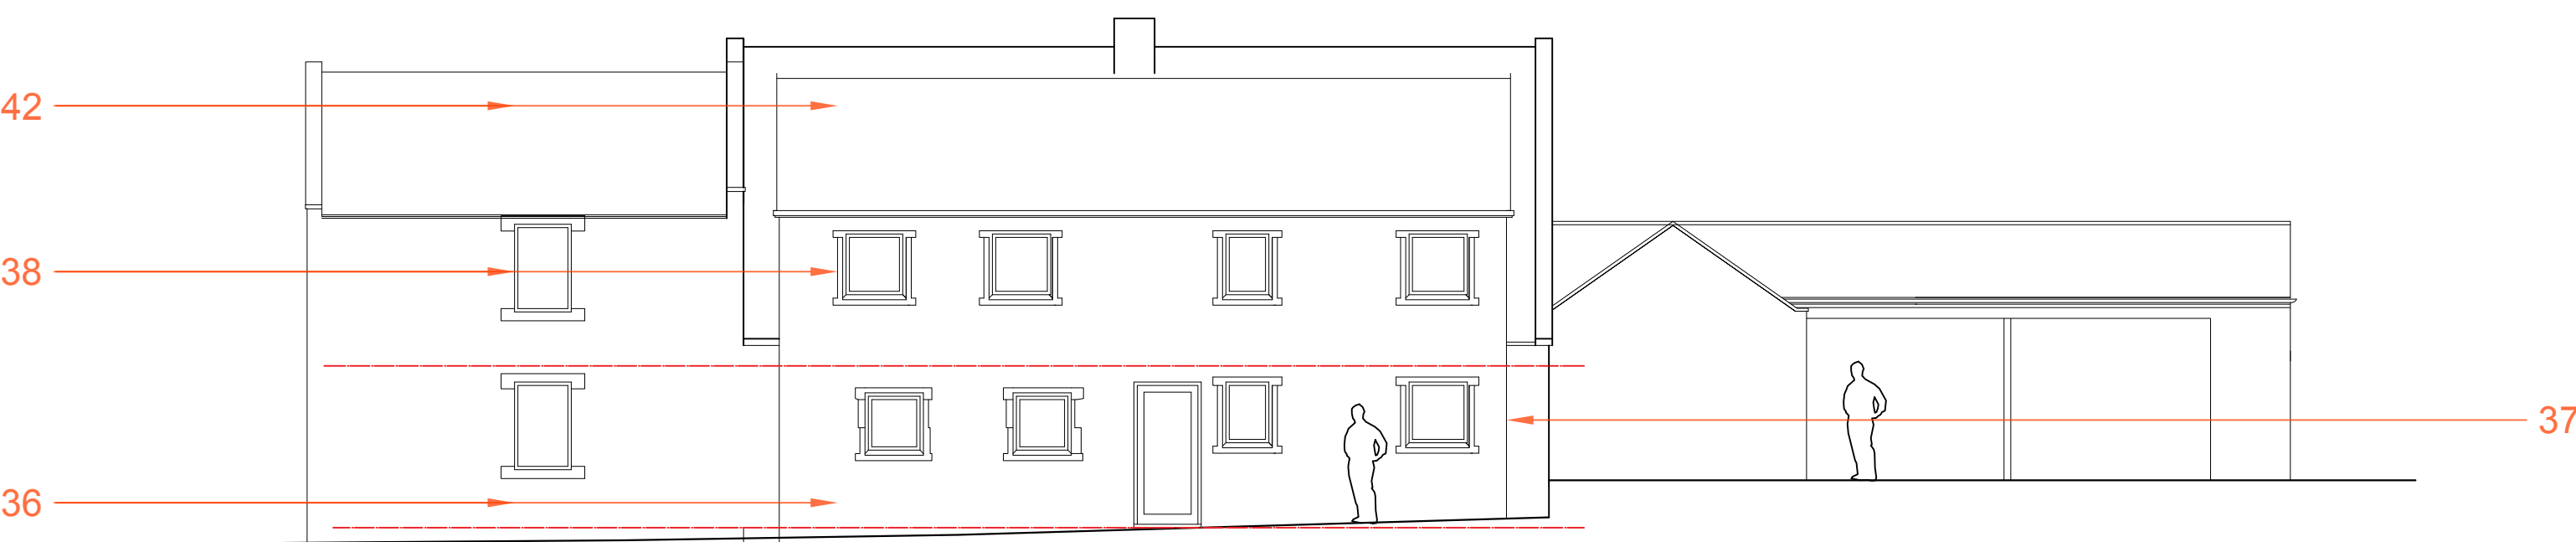

3. West

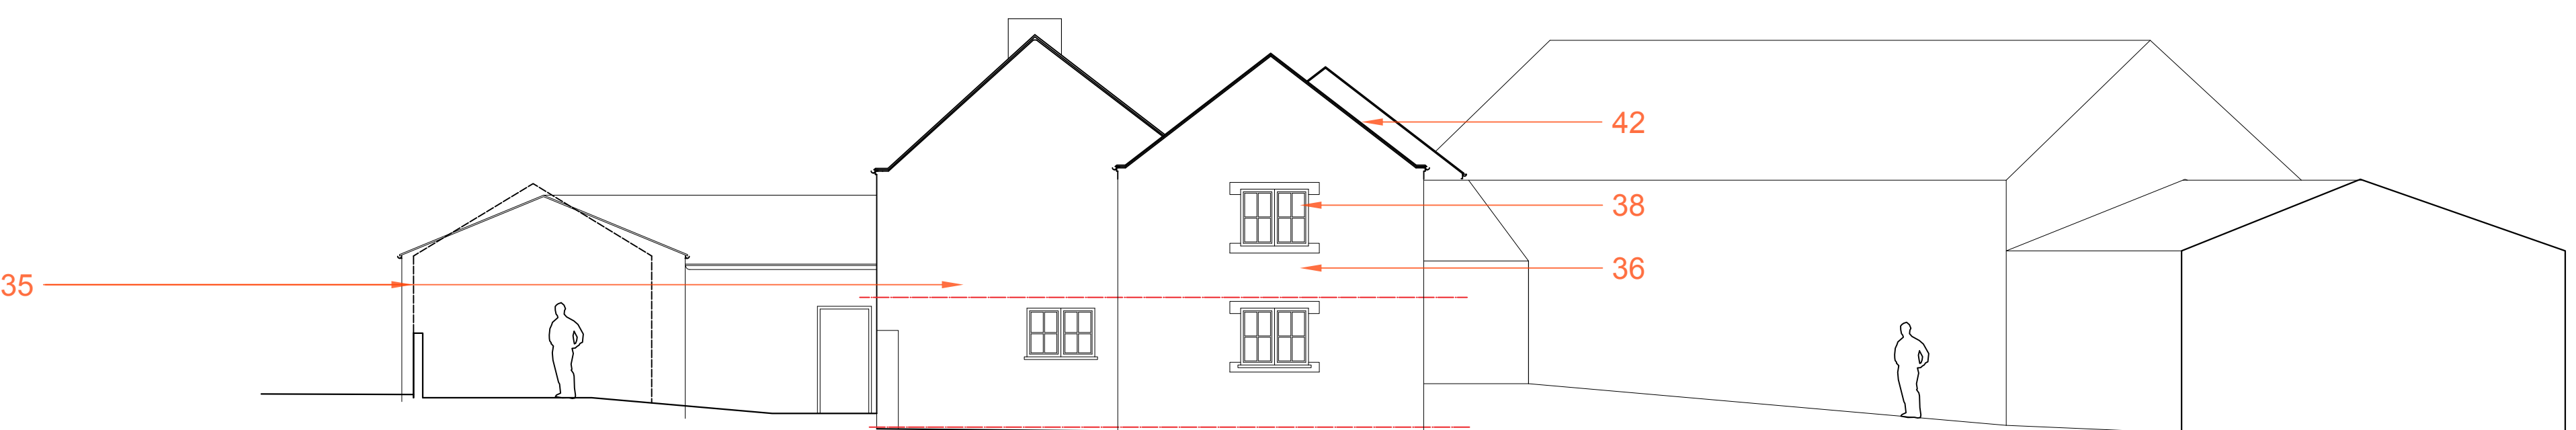

4. South


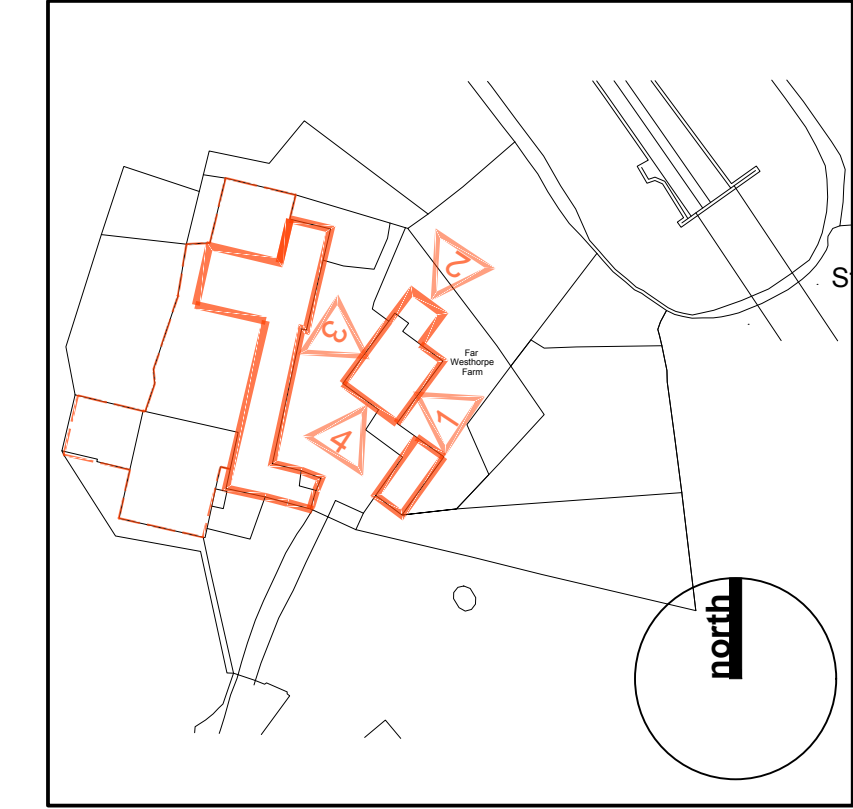


Key Plan 1:250

- 35. Existing stone walling repaired and repointed etc
- 36. New cavity external wall with outer leaf of salvaged stone or new to match
- 37. New wall set back to highlight the original wall line
- 38. New painted softwood windows and doors with cast stone dressings
- 42. New natural slate roof covering with terracotta ridge tiles etc
- 44. New cast iron rain water goods

Robin Ashley Architects

Hawk Works, 105 Mary Street,
Sheffield, S1 4RT
t: 0114 258 7450
e: contact@raarchitects.co.uk
www.raarchitects.co.uk

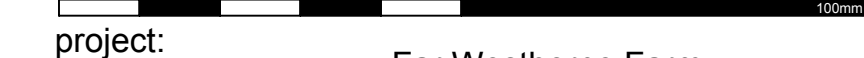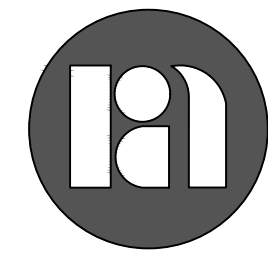

project: Far Westhorpe Farm

client: Mr + Mrs Pearson
drawing: Cottage #1
Proposed elevations

drawing number: **24-39-042**

revision: B (04-06-26)
date: October 25
scale: 1:100
original size: A1
issue: Approval
drawn: DJU
checked: DJU

this drawing may be scaled only for the purposes of planning approval
check all dimensions on site + refer all queries prior to carrying out work
this drawing is to be used only for the purposes for which it is issued
© robin ashley architects LLP
registered in england + wales, number OC310 421

