
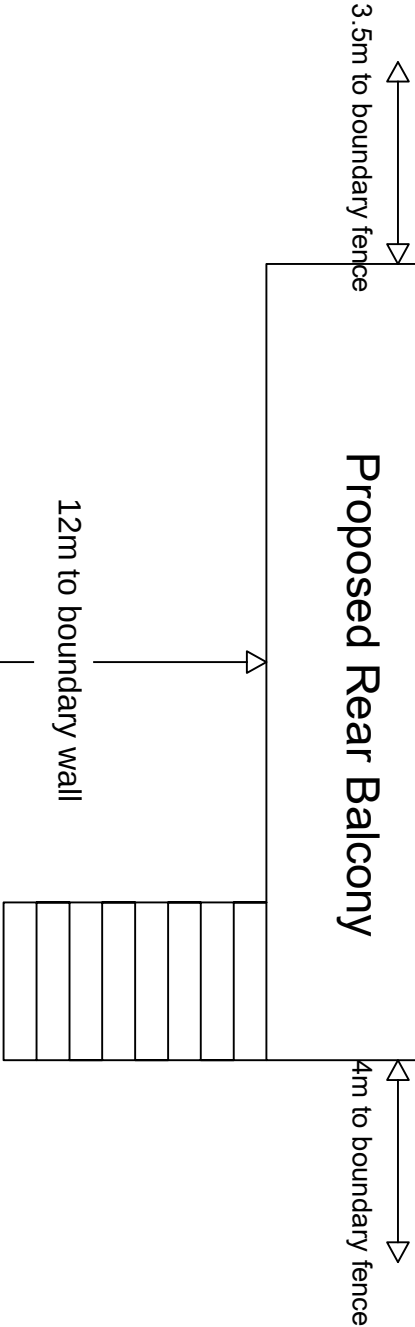
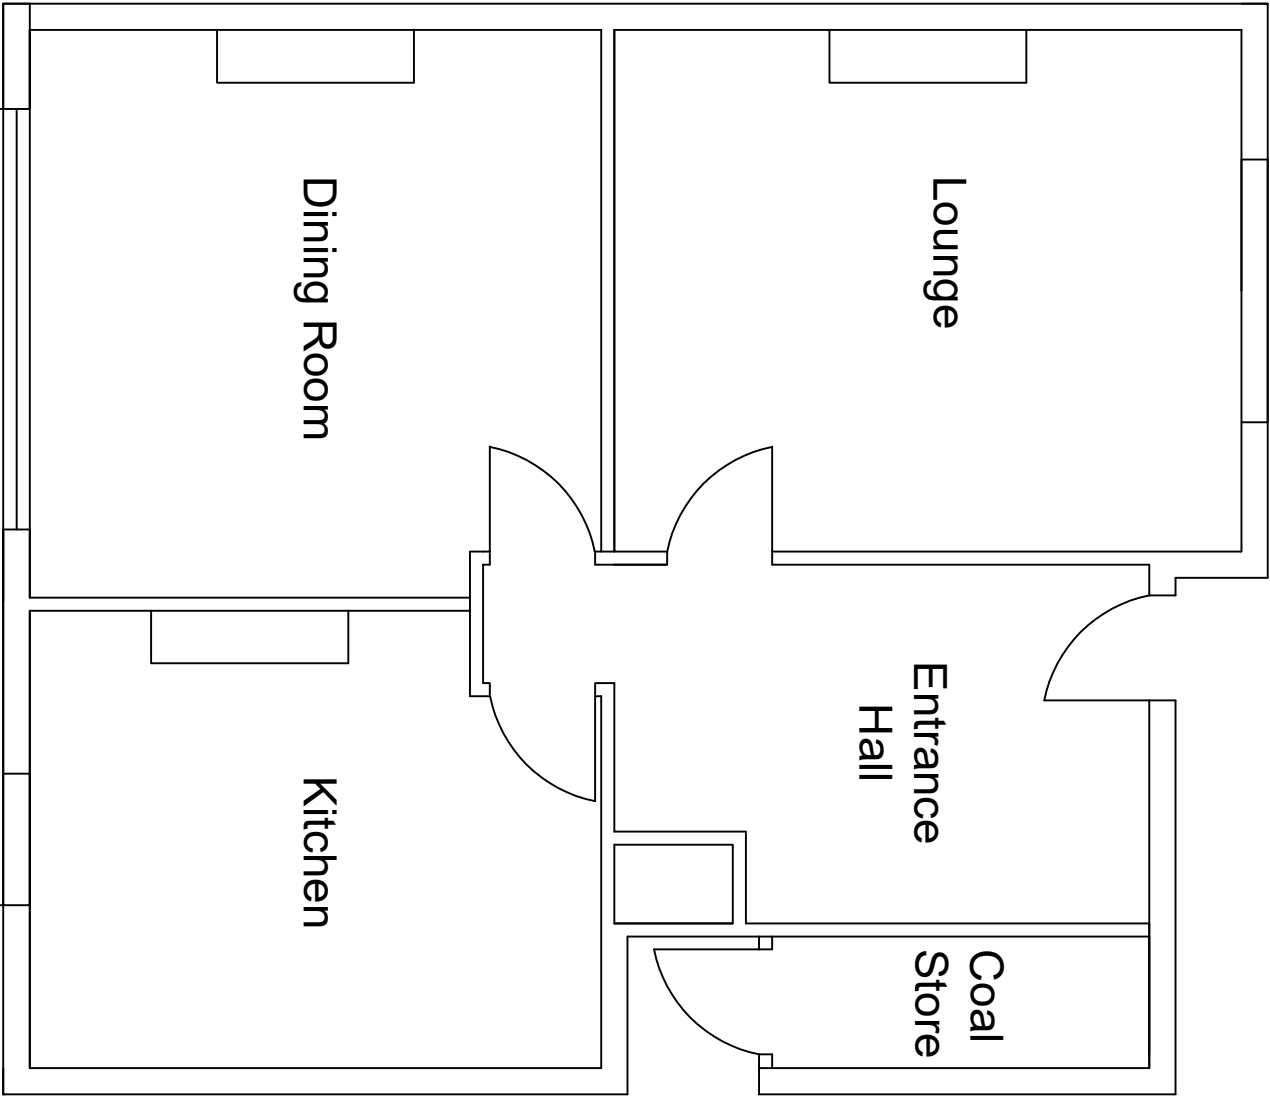


Notes:

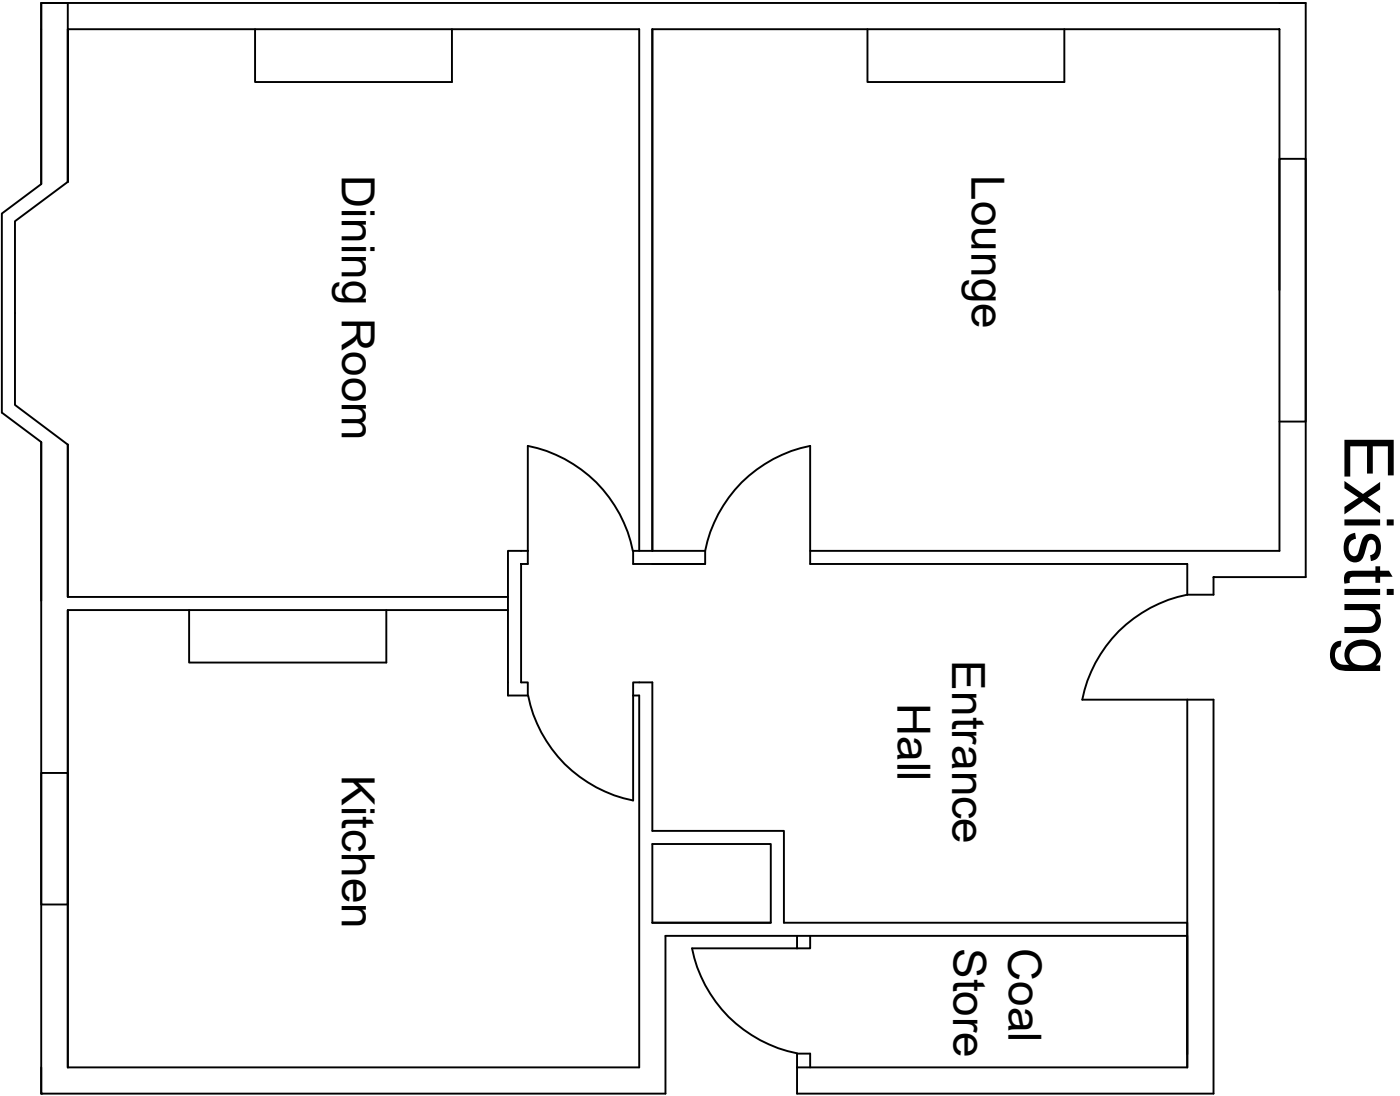

Rev	Description	D/m	Chk	Date
Drawing status:				
Contract No:		Contract Title:		
001		Rear Balcony Floorplan		
Title:				
21 Locke Avenue				
Barnsley, S70 1QH				
Drawn by:	Designed by:	Date:		
Gabriella Williams	Gabriella Williams	17/10/2025		
Checked by:	Approved to state by:	Sheet Size:	Scale:	
----	----	A3	1:50	
Drawing No:	----	Suitability:	Revision:	
		---	P01	