
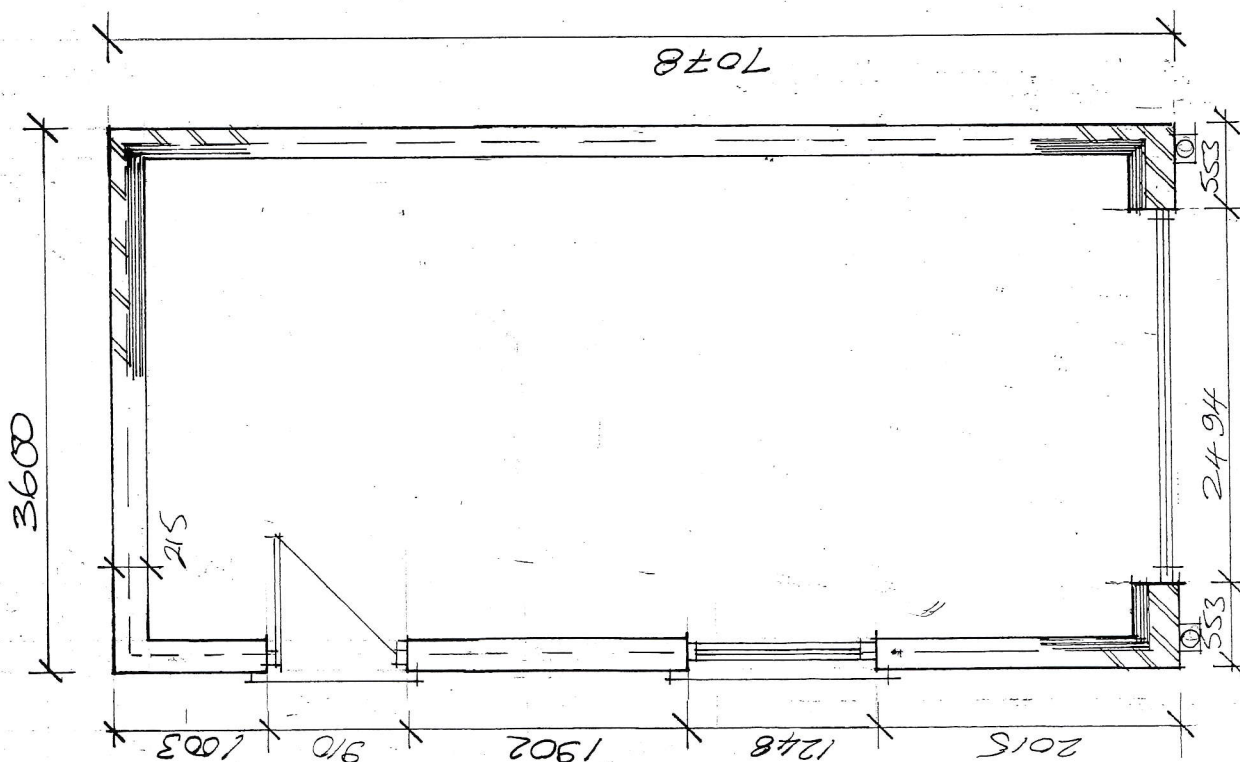



Elevations

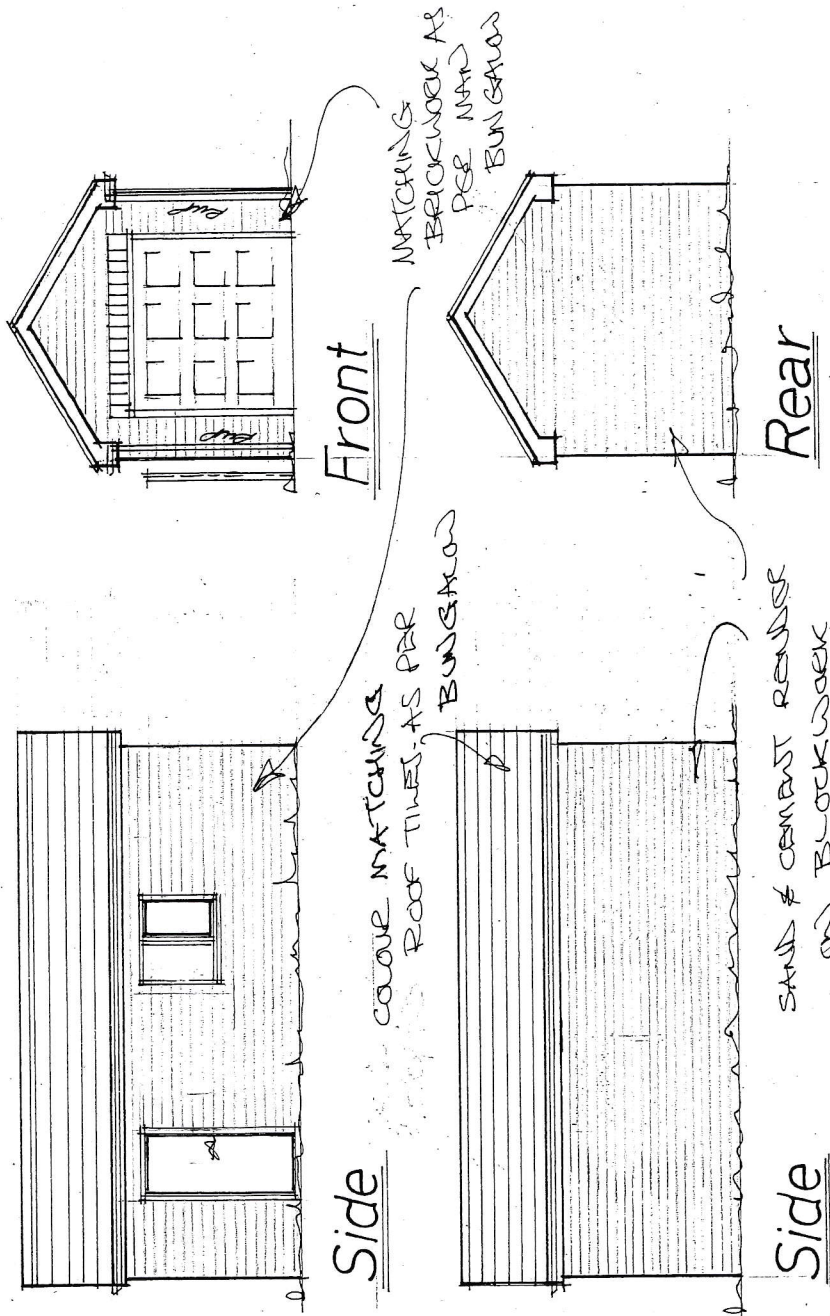

Rev	Notes	Date

Garry Greetham Associates Residential Design Consultant Westwood House 18 Carr Lane Tankersley Barnsley S75 3BE Tel 07786062364	
PROJECT	Extensions & Alterations
CLIENT	Mrs. Mona Almond
TITLE	Detached Garage
ADDRESS	33 Haverlands Lane, Worsbrough, Barnsley. S70 5NH
DRAWN BY	999
SCALE	1:100 @ A4 DATE Oct 24
DRAWING No	506-08 REV
Member of the Chartered Institute of Architectural Technologists	


31 garage

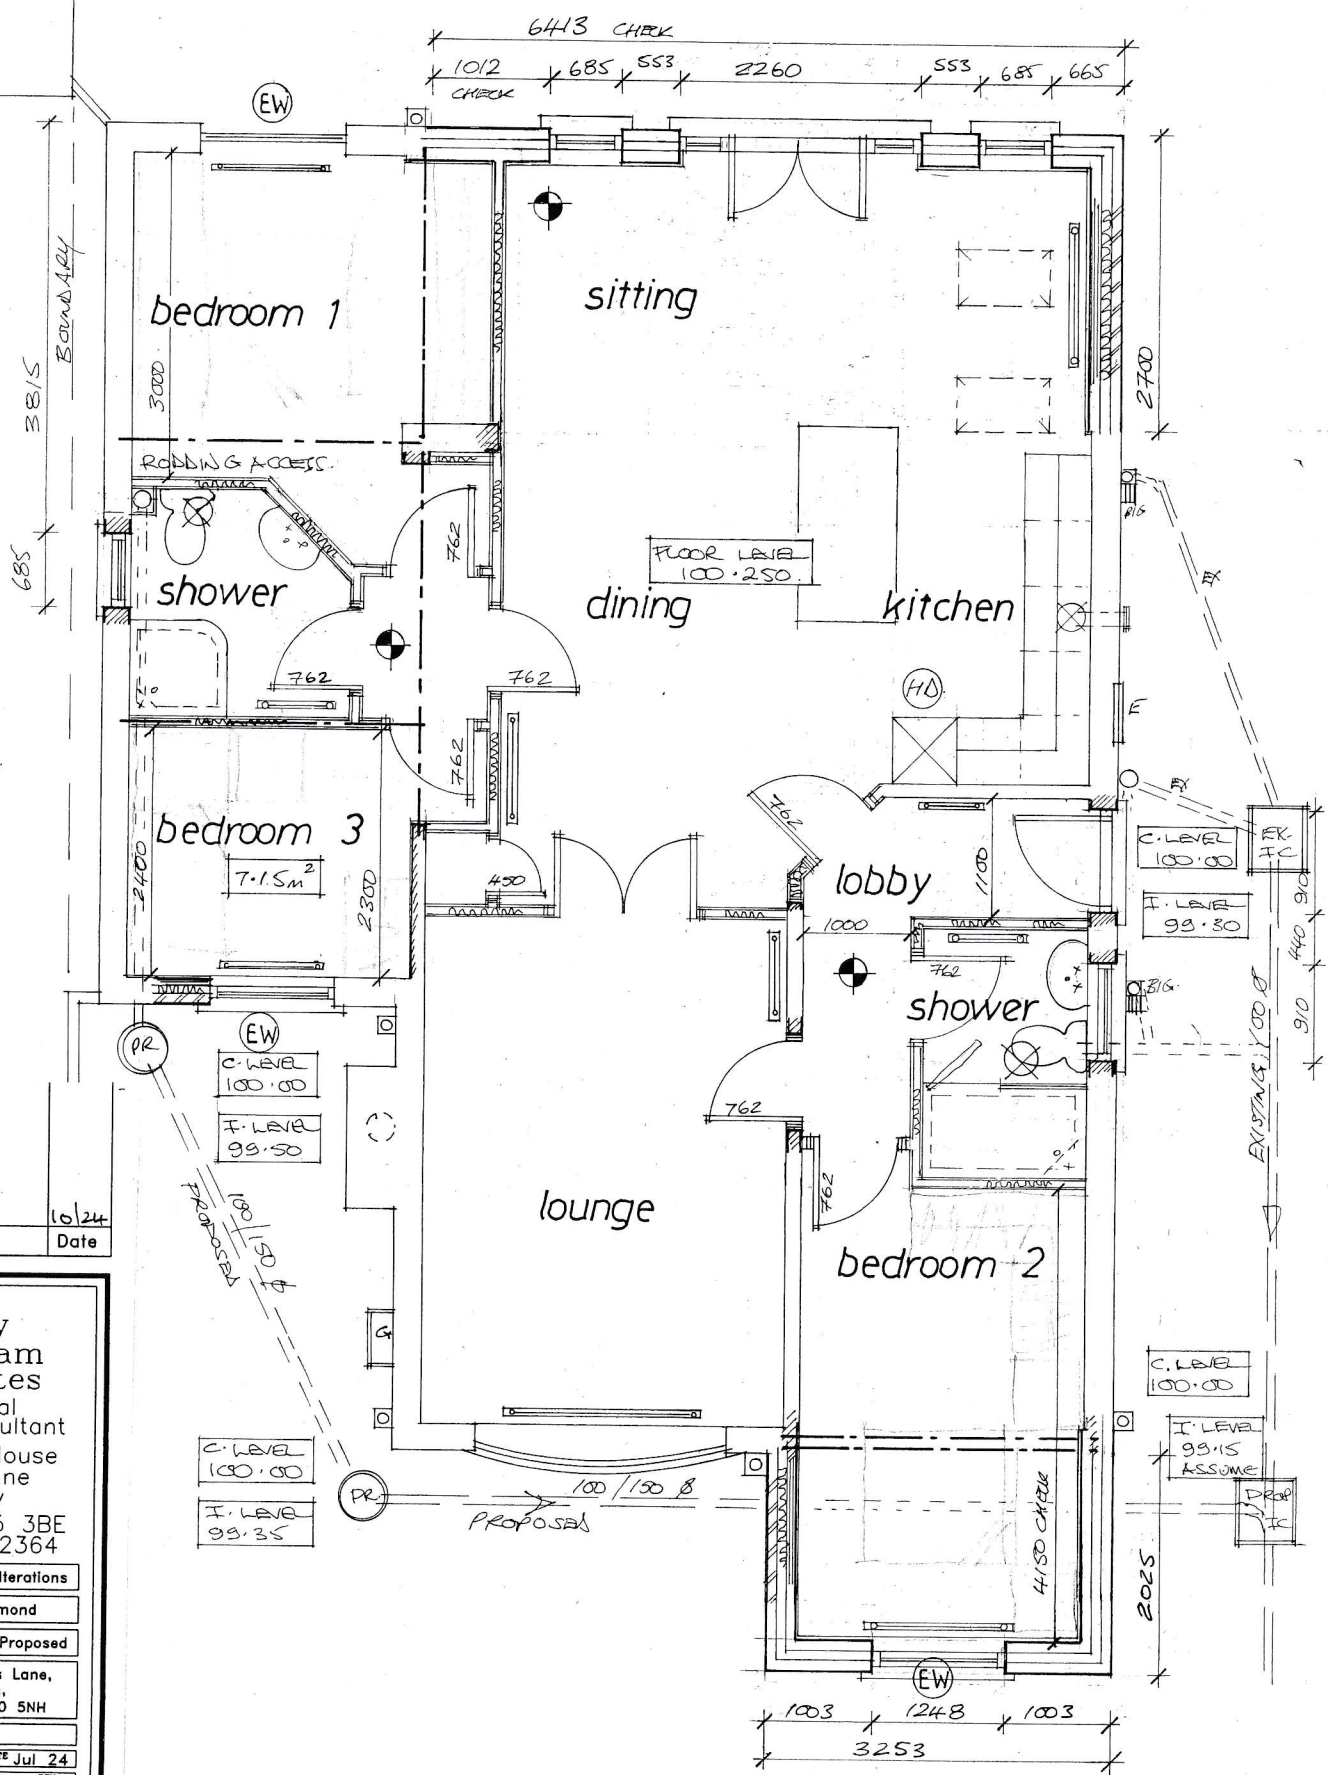

Rev	Notes	Date
A	RE-DRAWN	16/24


Garry Greetham Associates
Residential Design Consultant
Westwood House
18 Carr Lane
Tankersley
Barnsley S75 3BE
Tel 07786062364

PROJECT Extensions & Alterations
CLIENT Mrs. Mona Almond
TITLE Floor Layout as Proposed
ADDRESS 33 Haverlands Lane,
Worsbrough,
Barnsley. S70 5NH
DRAWN BY ggg
SCALE 1:50 @ A3 DATE Jul 24
DRAWING No 506-05 REV A
Member of the Chartered Institute
of Architectural Technologists

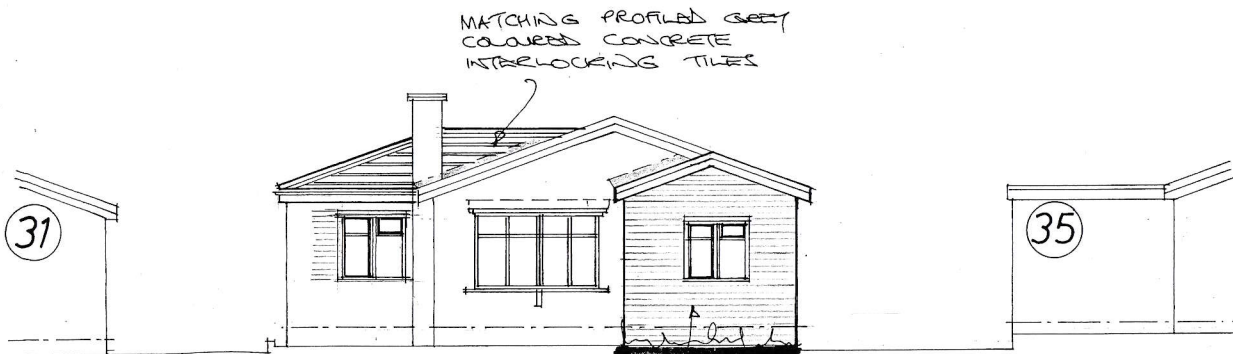


Front — street scene

MATCHING LONDON
GREY BRICKWORK
ABOVE D.P.C.

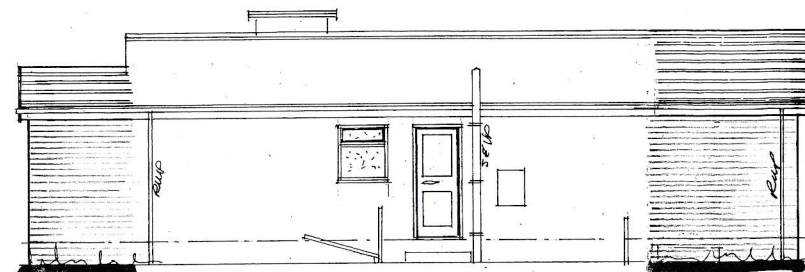


Side

A	RE-DRAWN	10/24
Rev	Notes	Date

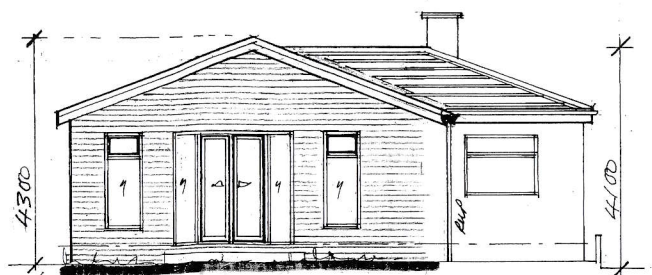

Rear

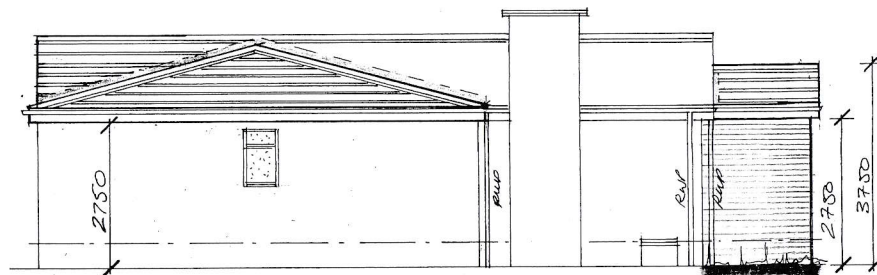

Side

Garry
Greetham
Associates
Residential
Design Consultant
Westwood House
18 Carr Lane
Tankersley
Barnsley S75 3BE
Tel 07786062364

PROJECT Extensions & Alterations

CLIENT Mrs. Mona Almond

TITLE Elevations as Proposed

ADDRESS 33 Haverlands Lane,
Worsbrough,
Barnsley. S70 5NH

DRAWN BY ggg

SCALE 1:100 @ A3 DATE Jul 24

DRAWING No 506-04 REV A

Member of the Chartered Institute
of Architectural Technologists