



Existing Site & Block Plan Scale 1:120

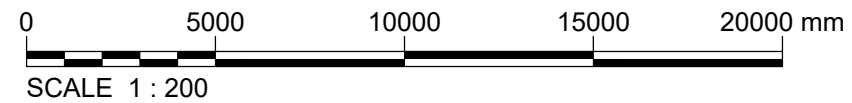

Notes

This Drawing is an instrument of service and shall remain the property of Align Property Partners Ltd copyright ©. It may not be reproduced or copied in any form. It shall not be used for the construction, enlargement or alteration of a building or area other than the said project without the authorisation of the issuing office. Contractors shall verify and be responsible for all dimensions and conditions and shall report any discrepancies to the issuing office before proceeding with any work. Drawings shall not be scaled.

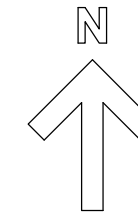

Application Boundary

P1	Listed Building Consent	JG 23.08.23	RG 23.08.23	RG 23.08.23
Ver.	Details	Author & Date	Checked & Date	Approv'd & Date



White Rose House (2nd Floor), Northallerton Business Park, Thurston Road, Northallerton, DL6 2NA Tel: 01609 797373

Client
Barnsley Metropolitan Borough Council

Project name
Elescar Heritage Changing Places

Drawing Title
Existing Site & Block Plan

Purpose
Listed Building Consent

Scale	Drawn	Checked	Approved
1:1250	JG	RG	RG
Original Size	Date	Date	Date
A3	23.08.23	23.08.23	23.08.23

Drawing Number	Version
BC2208.03-APP-XX-XX-DR-A-020	P1