




**NOTES**  
 This drawing has been issued in support of a planning application and must NOT be used for construction purposes.  
 This drawing is copyright and may not be altered, traced, copied, photographed or used for any purpose other than that for which it is issued without written permission from the copyright holder.

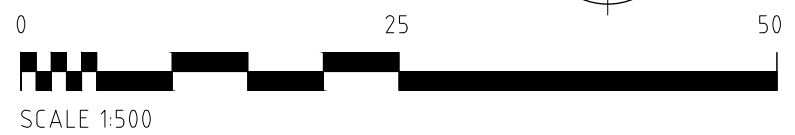

<b>Project</b> ERECTION OF 12 APARTMENTS		
<b>Address</b> ROCK HOUSE BARNSELY ROAD CUDWORTH, BARNSELY, S72 8LL		
<b>Client</b> SEQ1 LTD		
<b>Drawing</b> LOCATION PLAN		
<b>Date</b> MAY 2023	<b>Scale</b> 1:500 @ A3	
<b>Project No.</b> 3922a	<b>Drawing No.</b> LP01	<b>Revision</b>

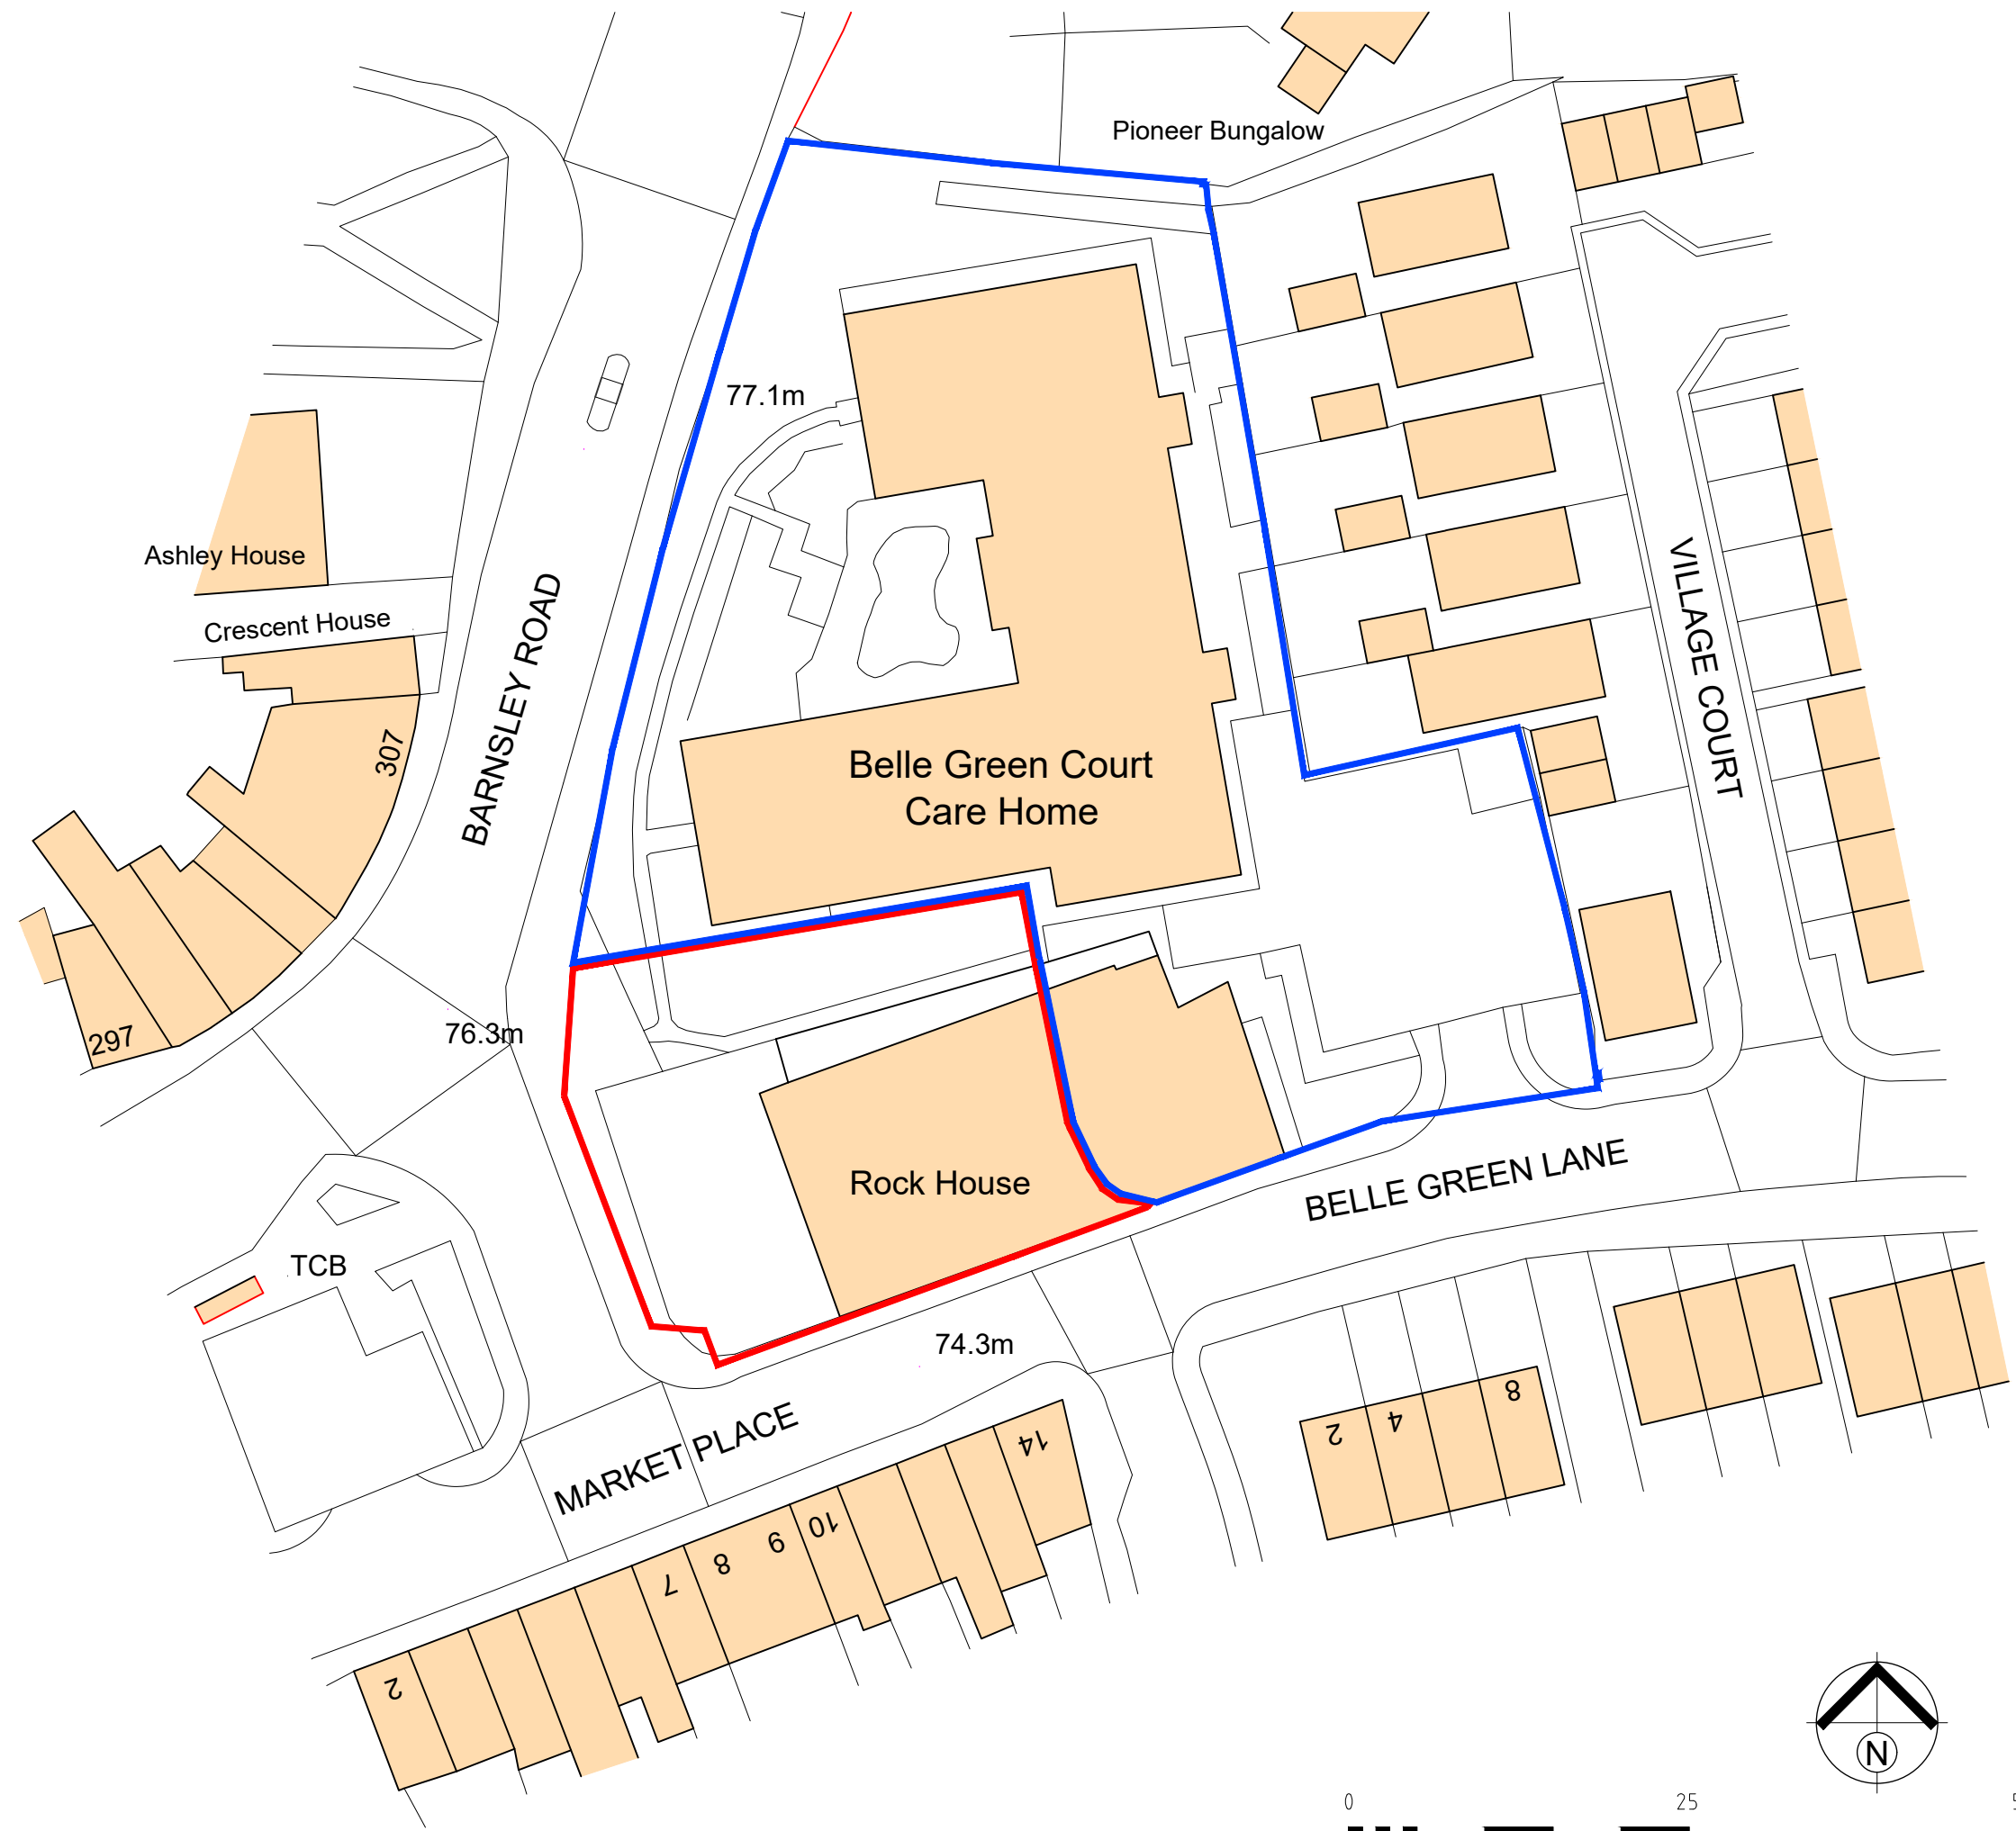

Portless and Richardson Limited  
 193 Lincoln Road, Peterborough PE1 2PL  
 T. 01733 568116 E. p-r@portlessarchitect.com  
 www.portlessarchitect.com