



COMBINED SIDE (NW) ELEVATIONS


END (SW) ELEVATION (GARAGES)

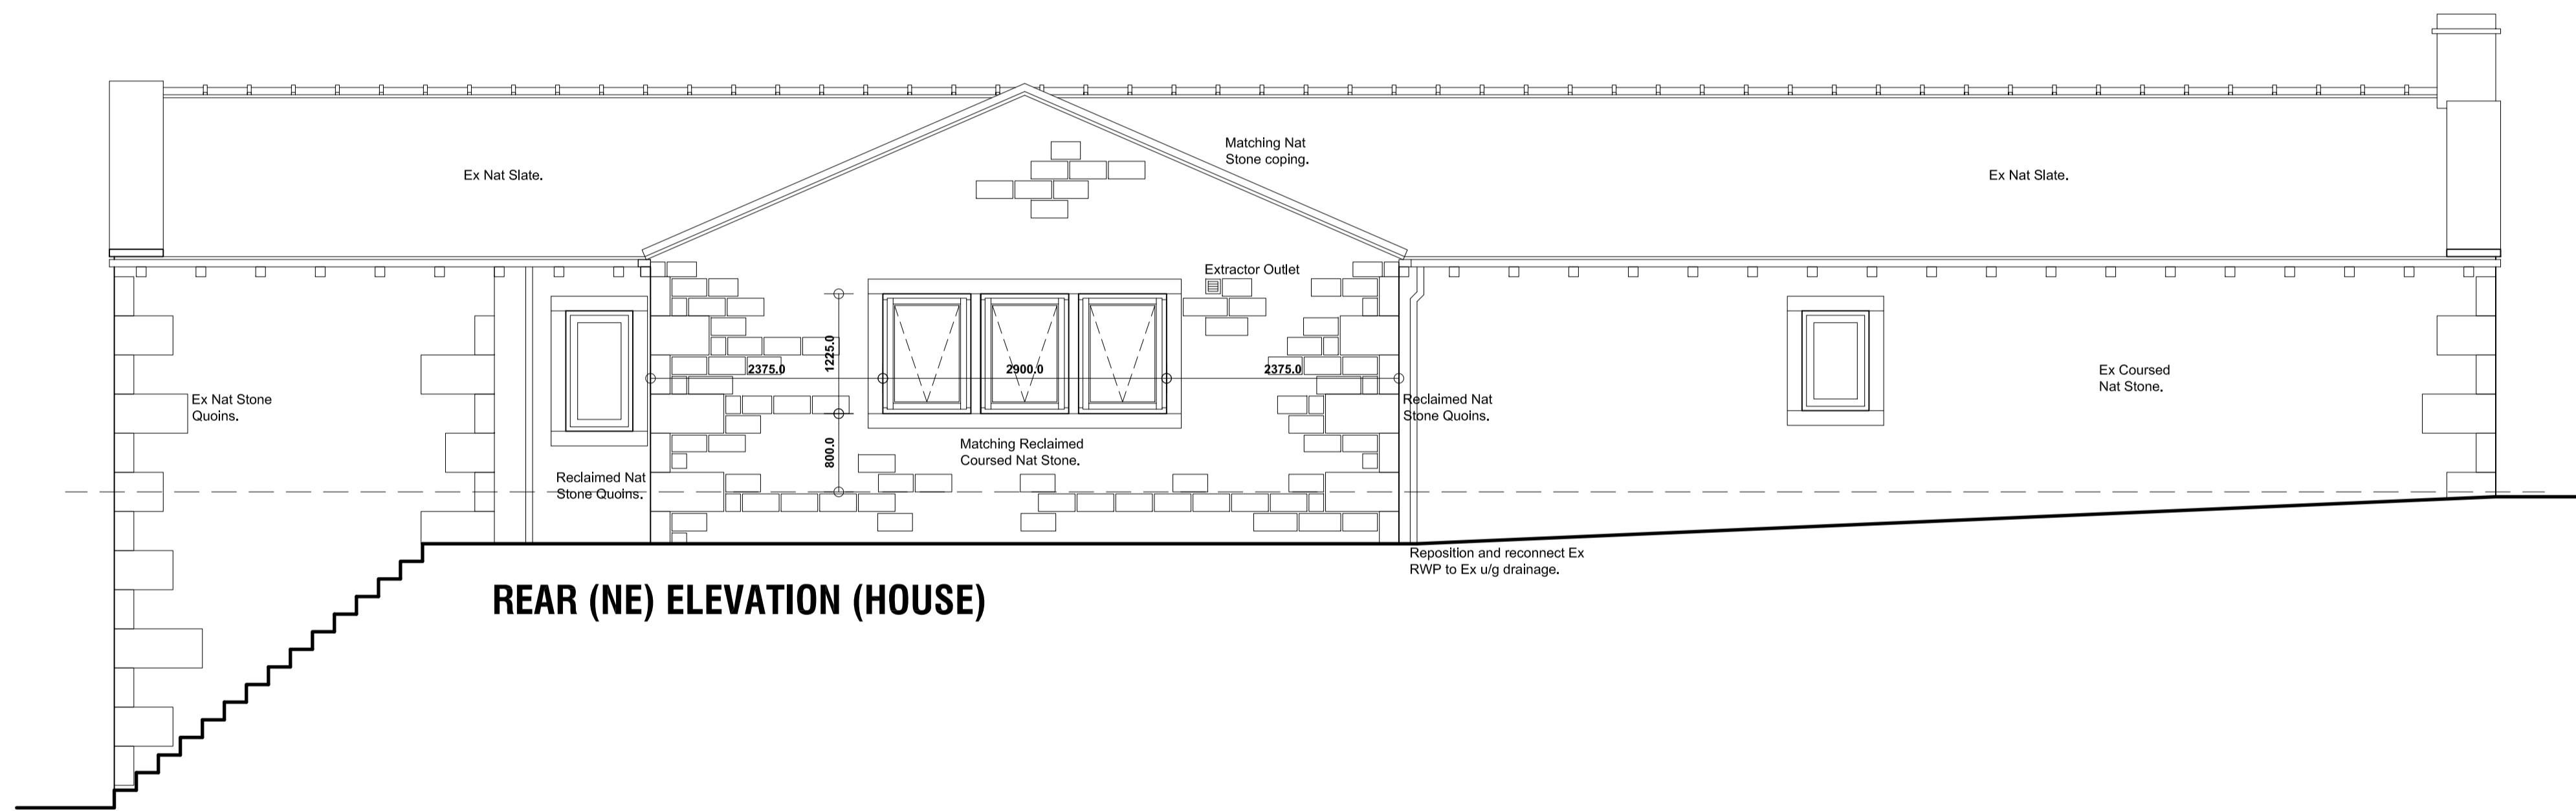

REAR (NE) ELEVATION (HOUSE)

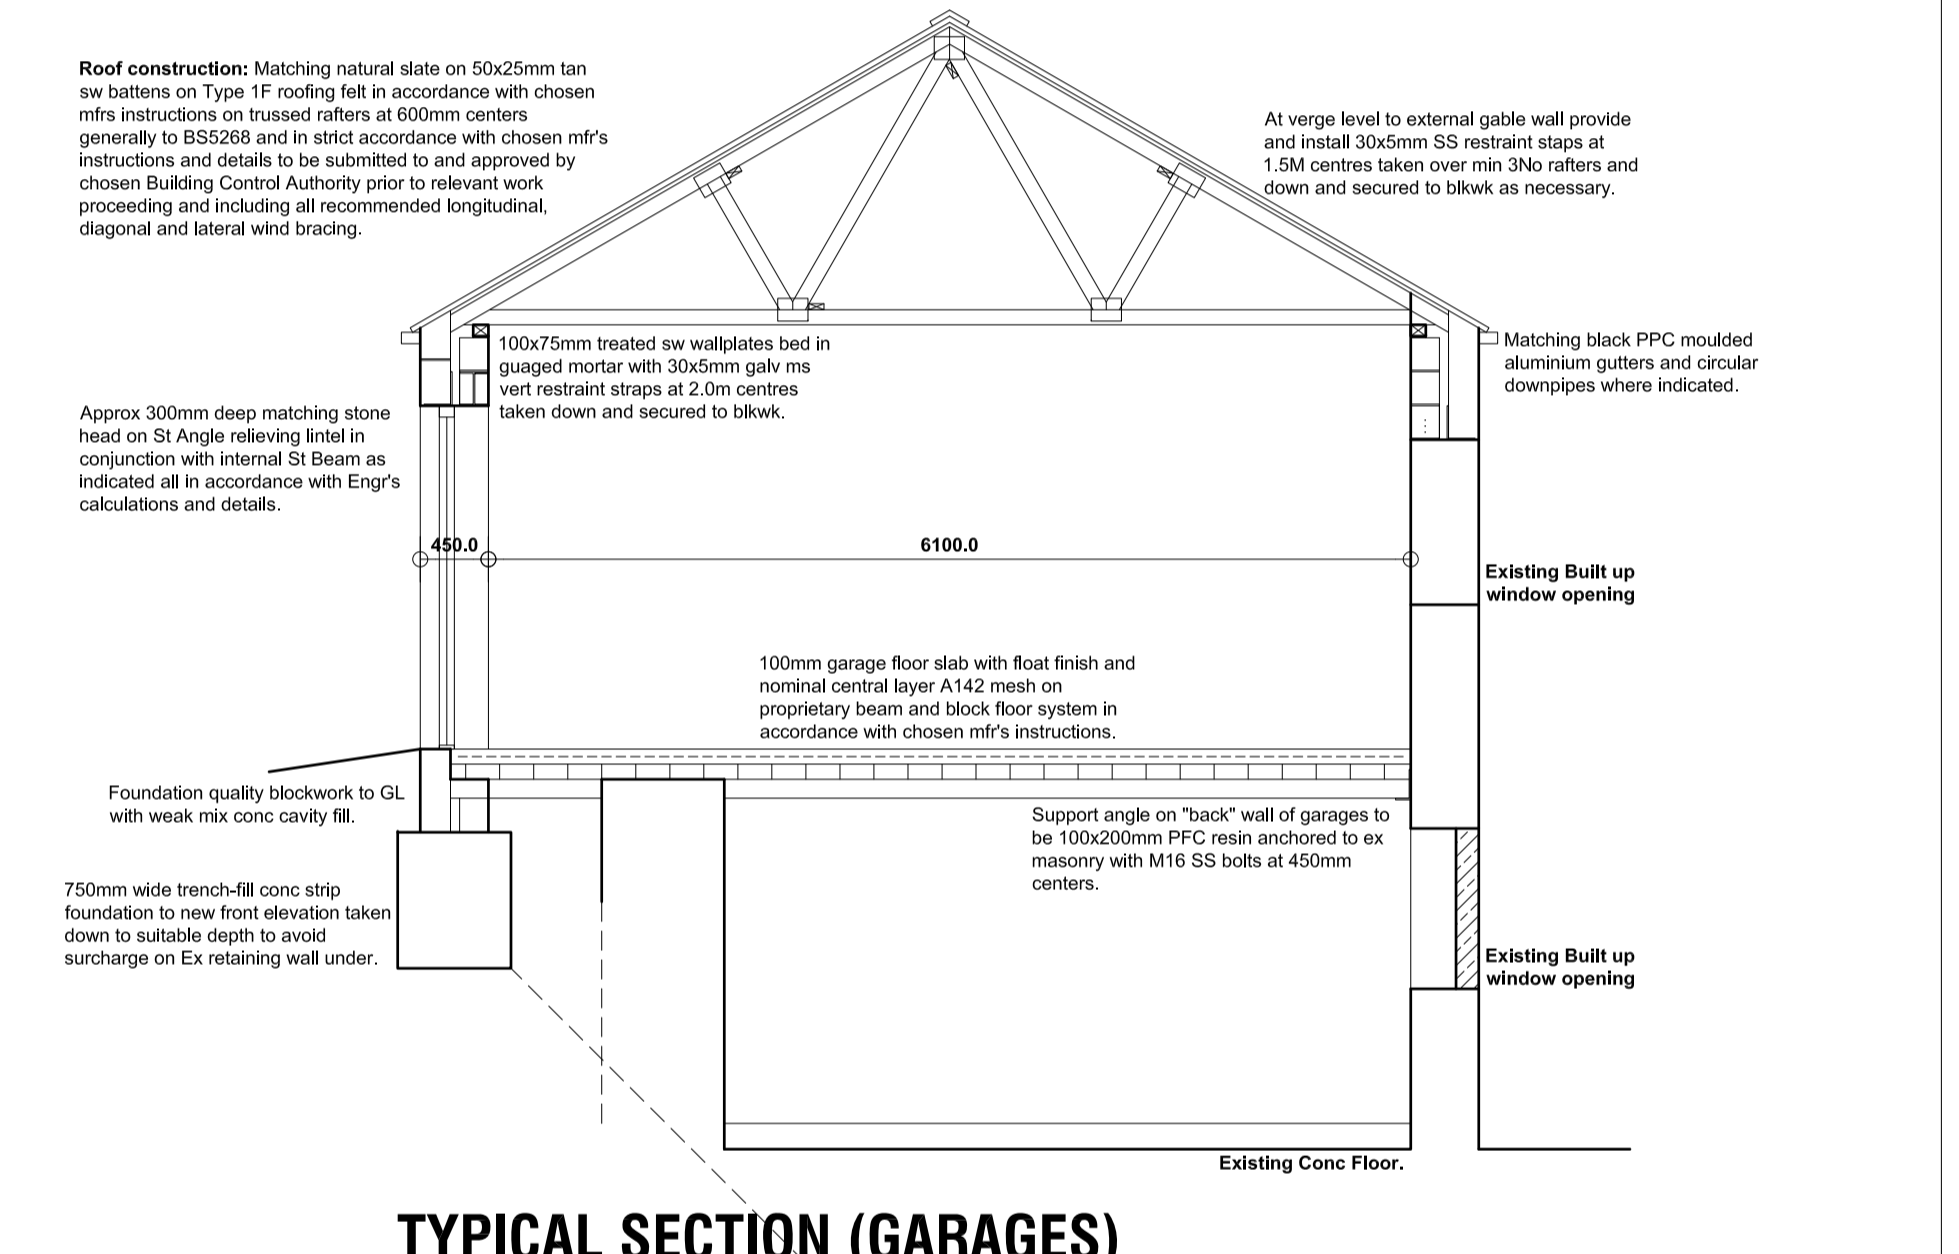

TYPICAL SECTION (GARAGES)

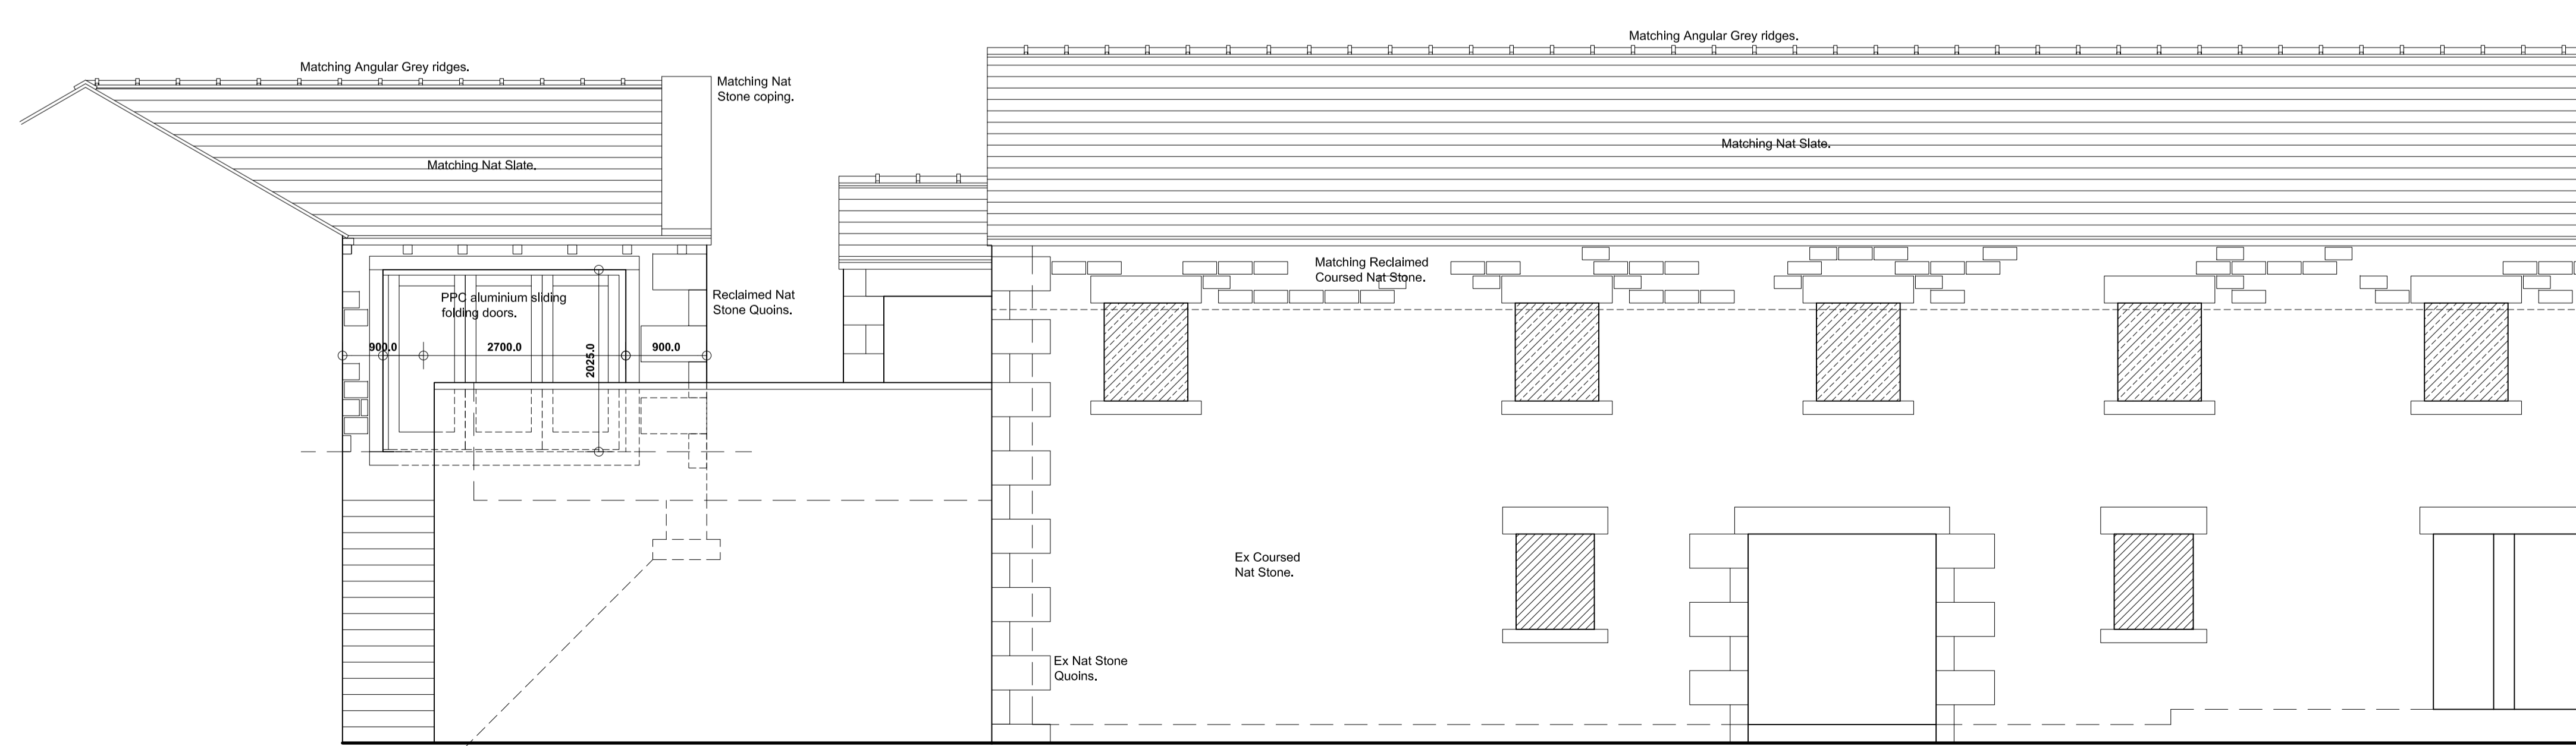

COMBINED SIDE (SE) ELEVATIONS

A	15/05/2024	REVISED AS DISCUSSED WITH CLIENTS.
Revision	Date	Description

**HADFIELD HOUSE, NEW CHAPEL FARM,
CHAPEL LANE, PENISTONE,
SHEFFIELD, S36 6AQ.**

**DETAILED PROPOSALS 2
Elevations & Sections 2.**

Mr & Mrs Milnes.



JEA Architectural Ltd
23 Windmill Road, Wombwell,
Barnsley, S73 8PW.
Tel: 01226 754507
Email: jeald@virginmedia.com

This drawing and the copyright is the Architectural Company's property and may be used or reproduced only by agreement. All Dimensions in Millimetres Unless specified otherwise and subject to verification on site.

Scale: 1:50@A1 Date: MARCH 2024

Ref: 202324 Drwg No: 03

