


Rear SW Elevation (B) as Proposed

Rear NW Elevation (A) as Proposed

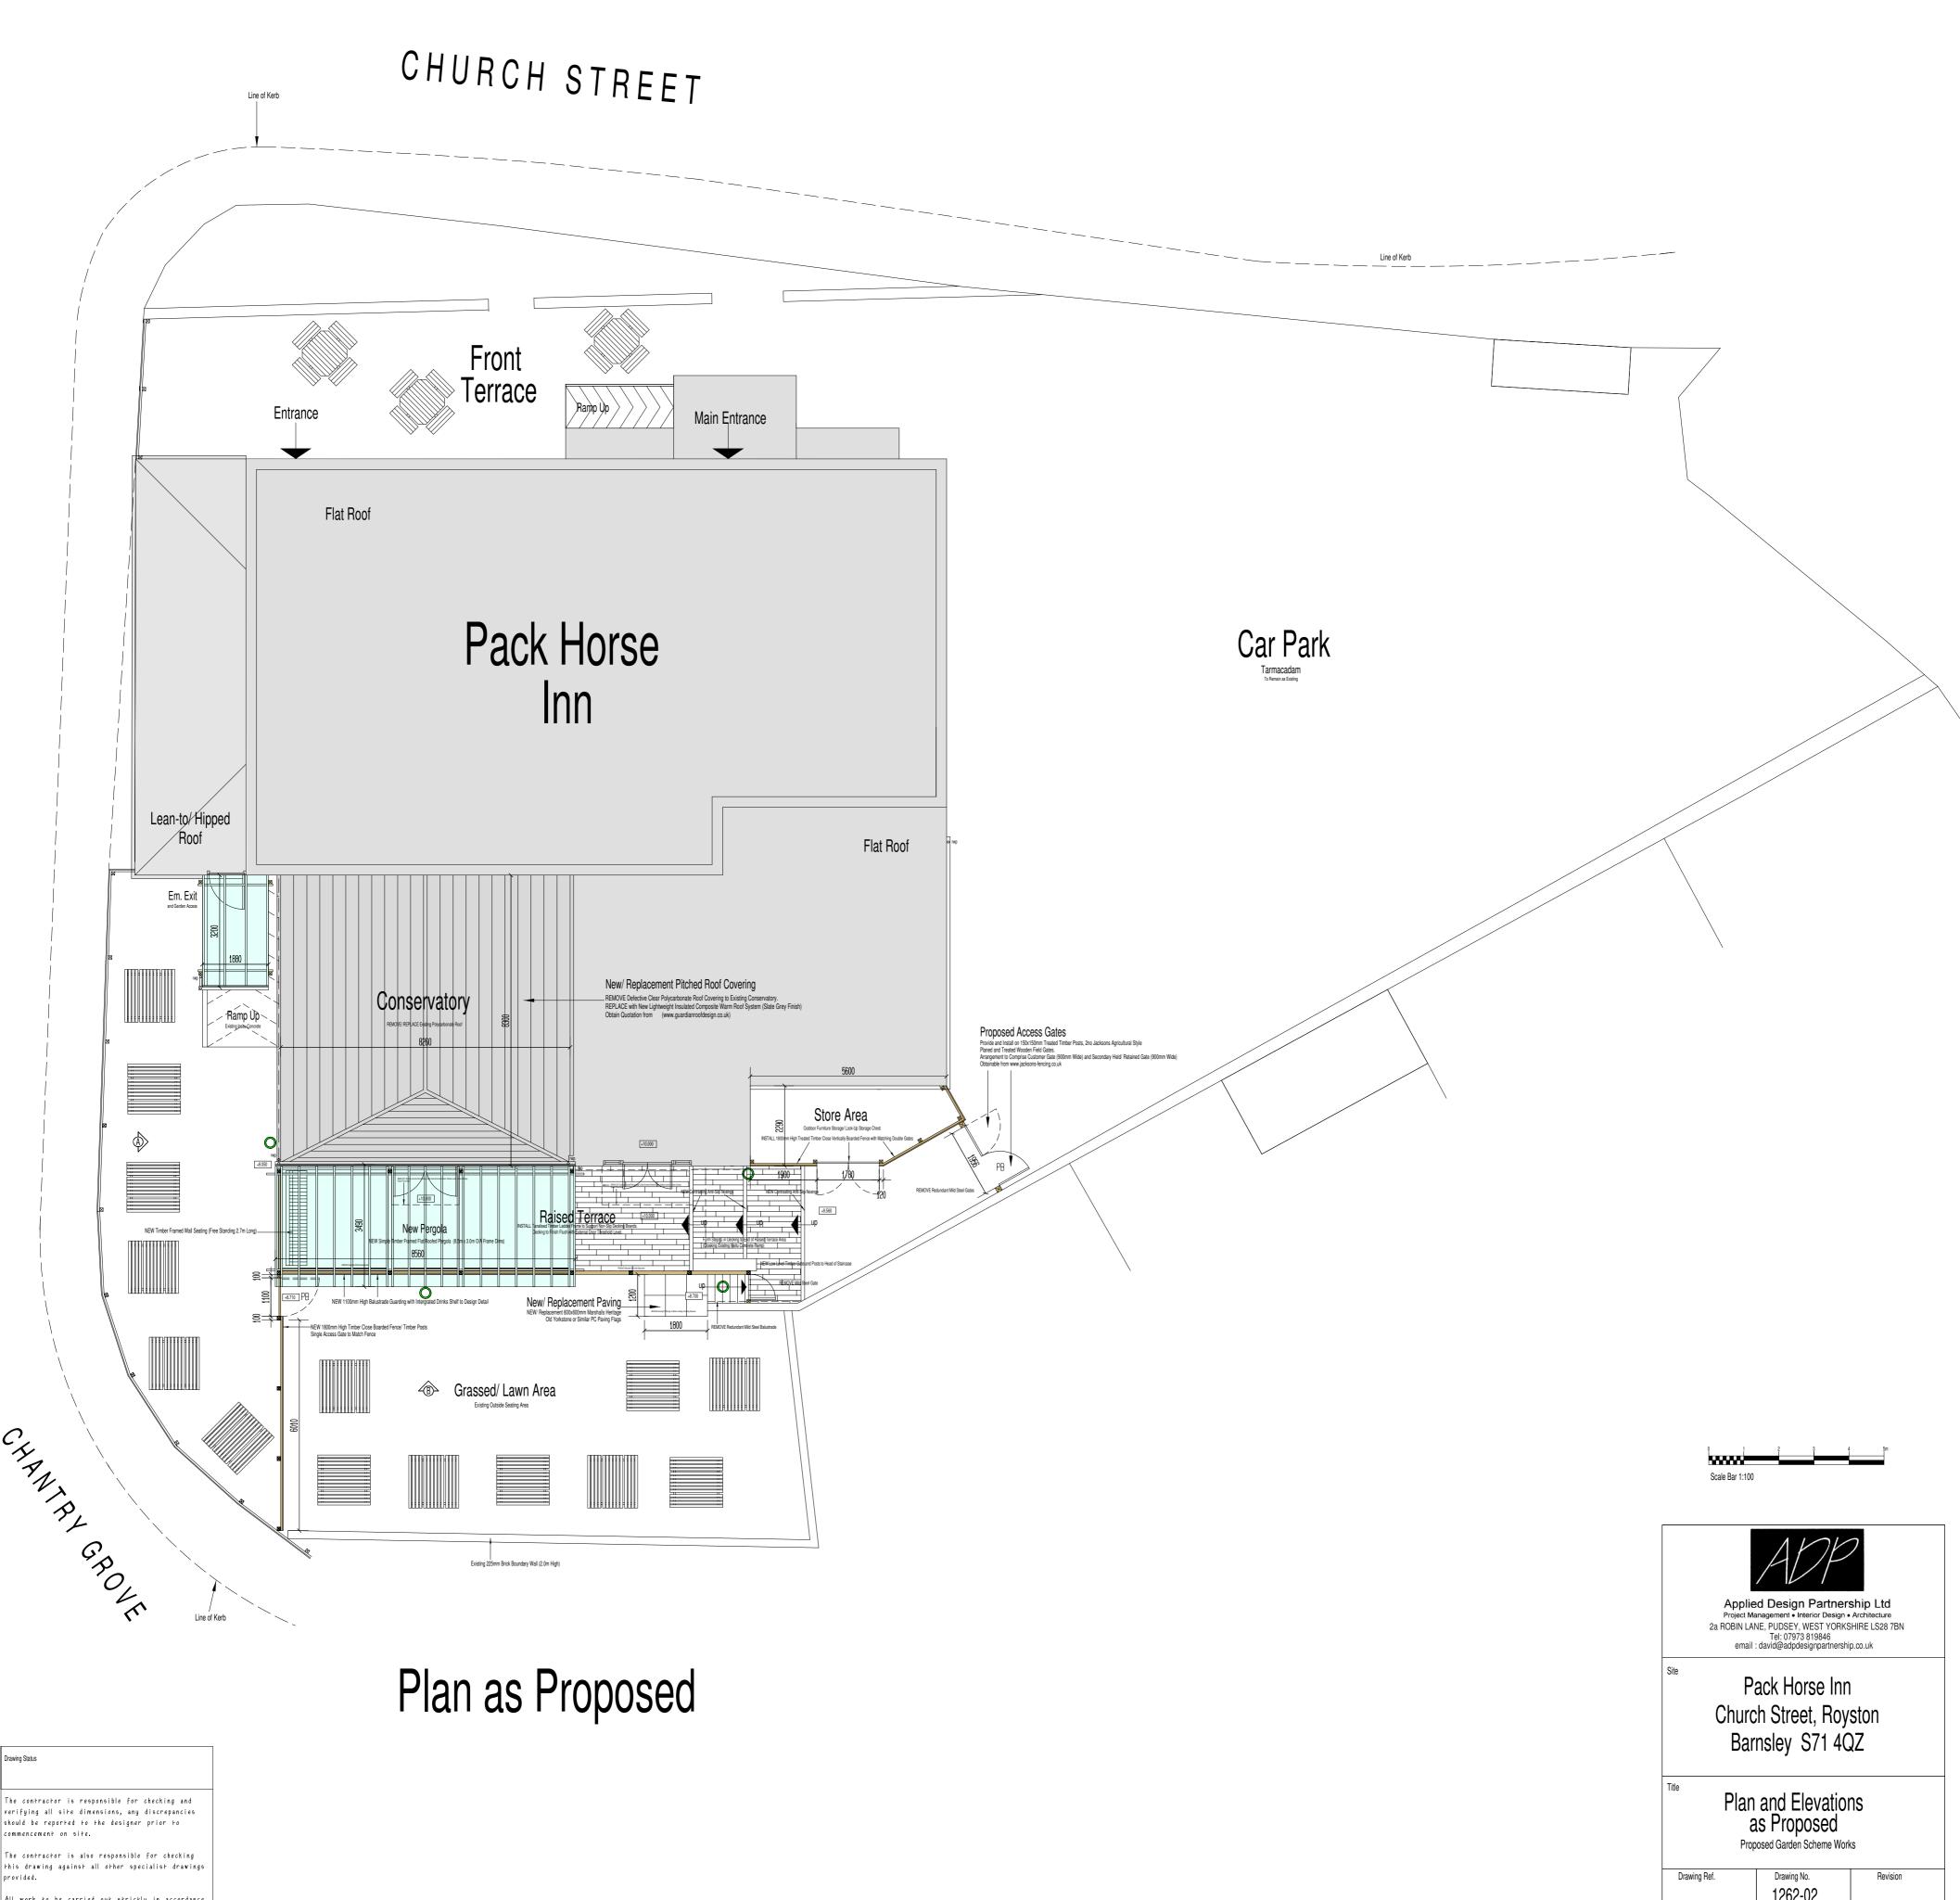

Drawin	g Status								
veri shou	fying Idbe	all	site rted	dime to t	onsible nsions he de	, any	disc	repan	cies
this					respo I othe				king awing:
					out s		ly in	acco	ordance
_			-		ns the		ıright	٥f	

1262-02 Drawn DM Date 1:100 @ A1