


BANKS

Chartered Surveyors

Agricultural | Residential | Commercial

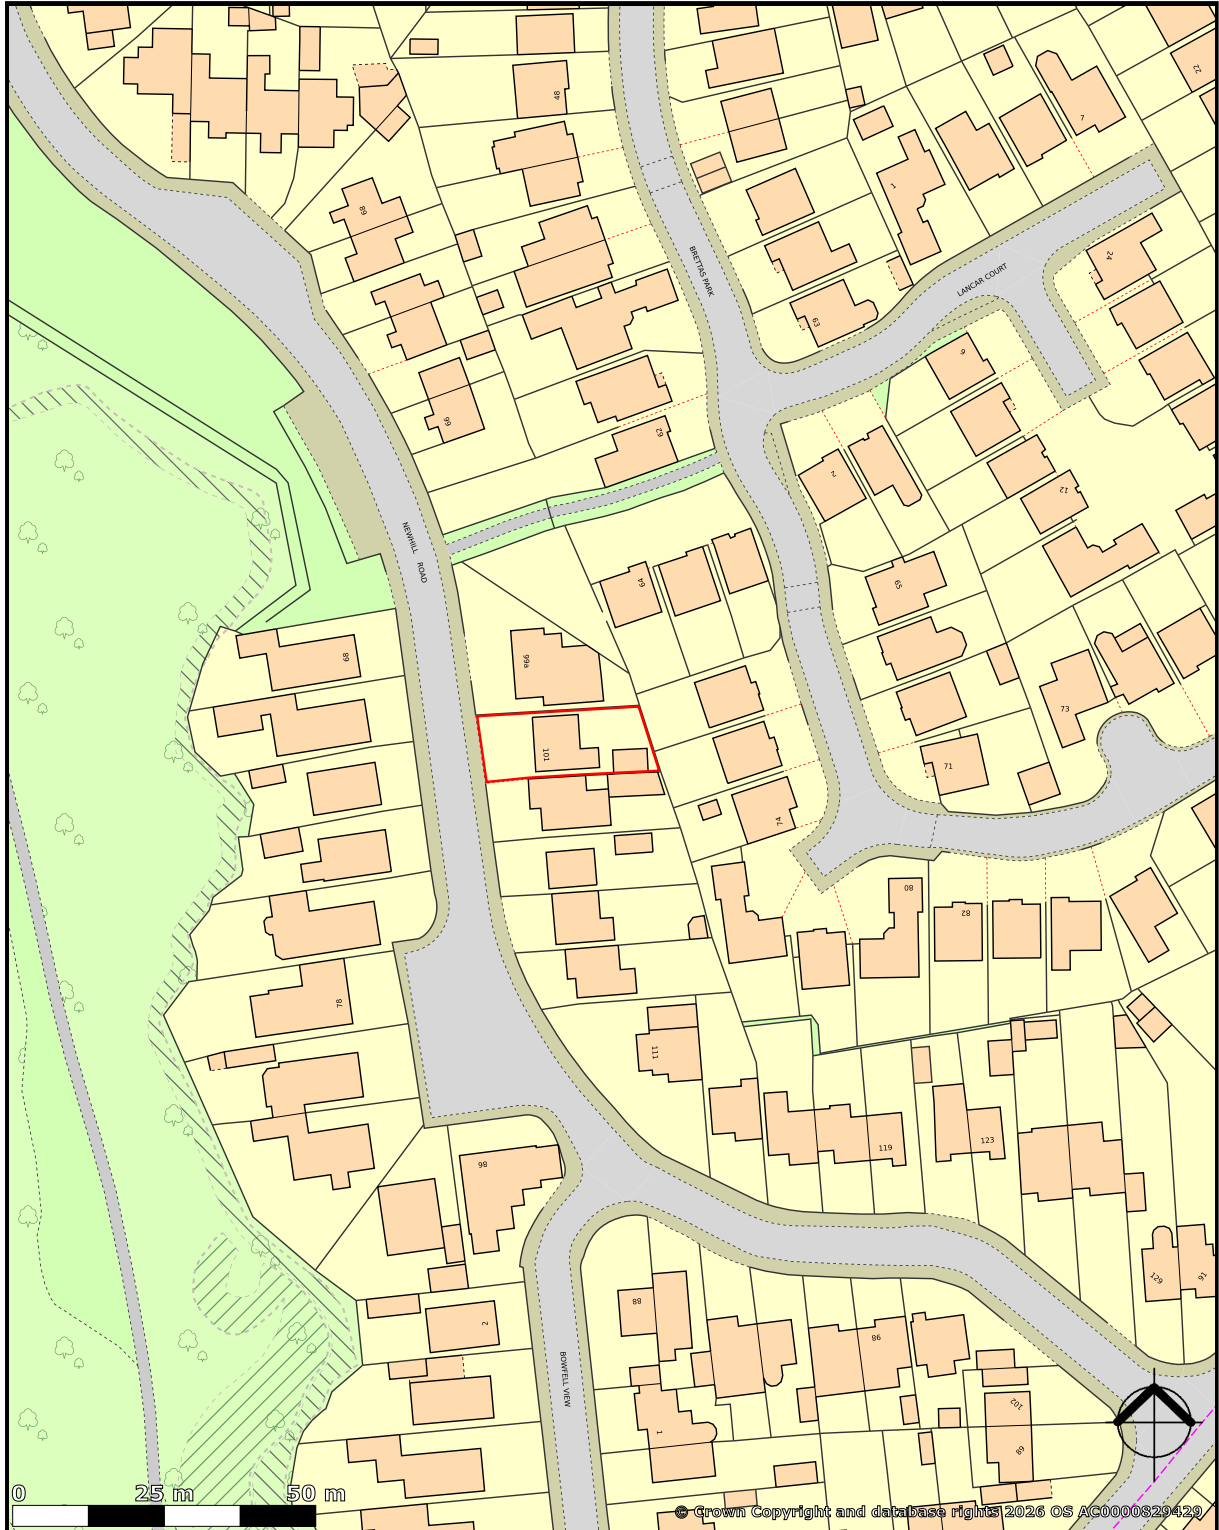

created on **edozo**

Plotted Scale - 1:1,250

101 Newhill Road, Barnsley, S71 1XH