



PROPOSED FRONT ELEVATION


ROOF  
Roof to be Natural  
slates with pointed  
verges.  
WALLS  
Walls to be Natural  
coursed stone to  
match existing.

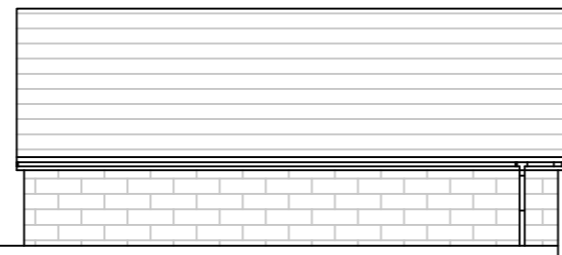


PROPOSED REAR ELEVATION

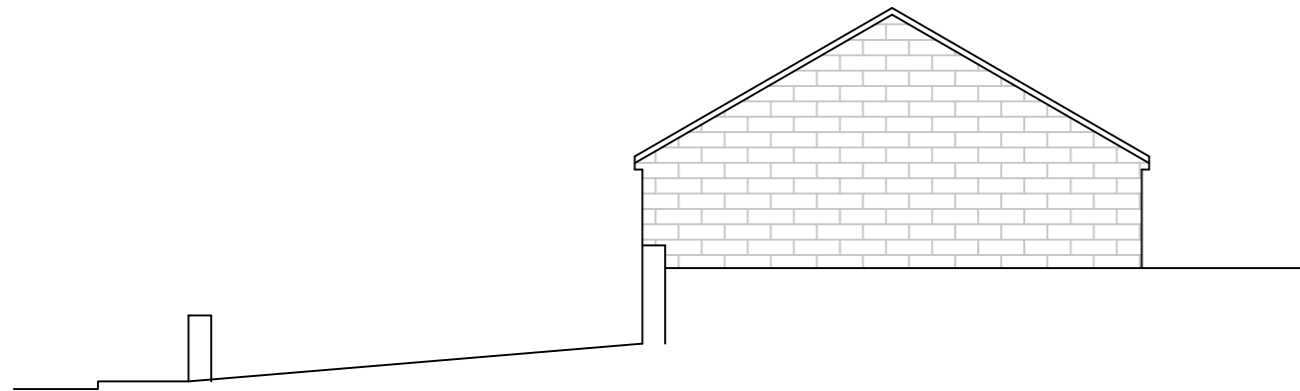



PROPOSED SIDE ELEVATION

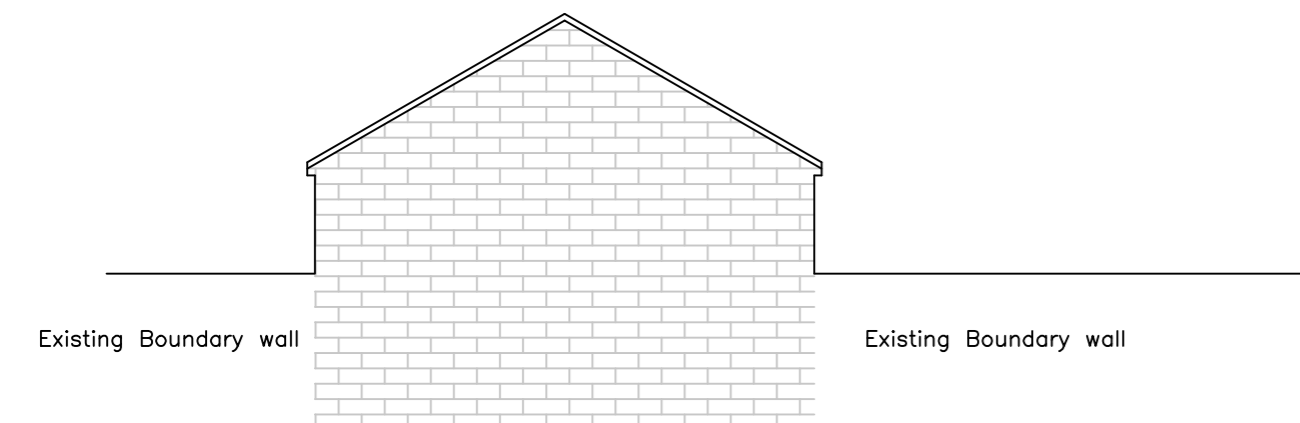

PROPOSED SIDE ELEVATION

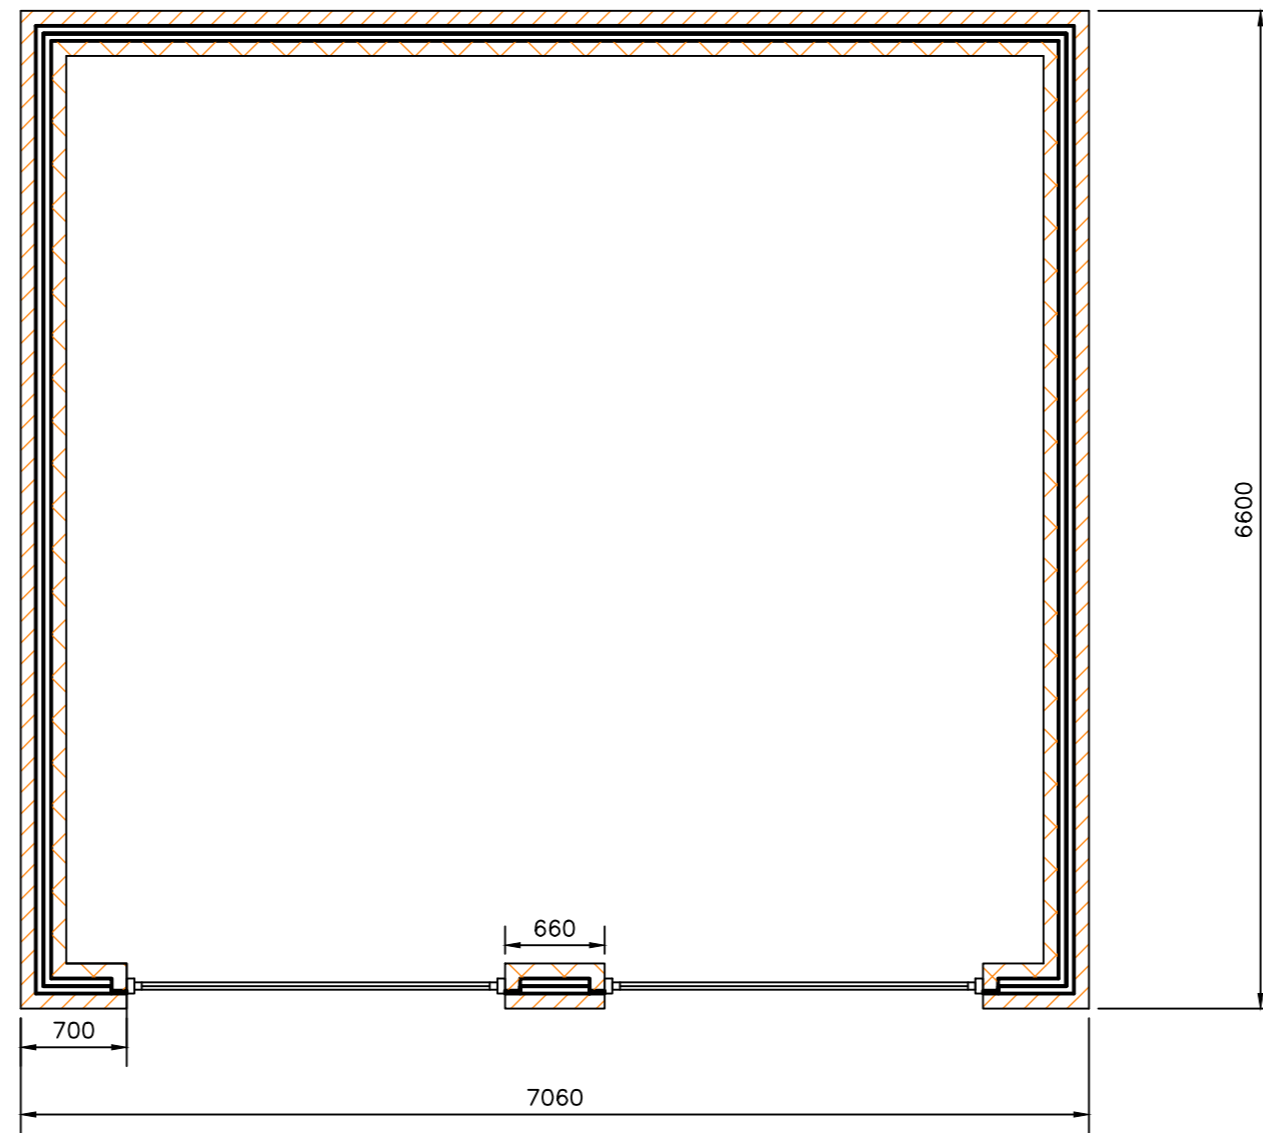

PROPOSED PLAN

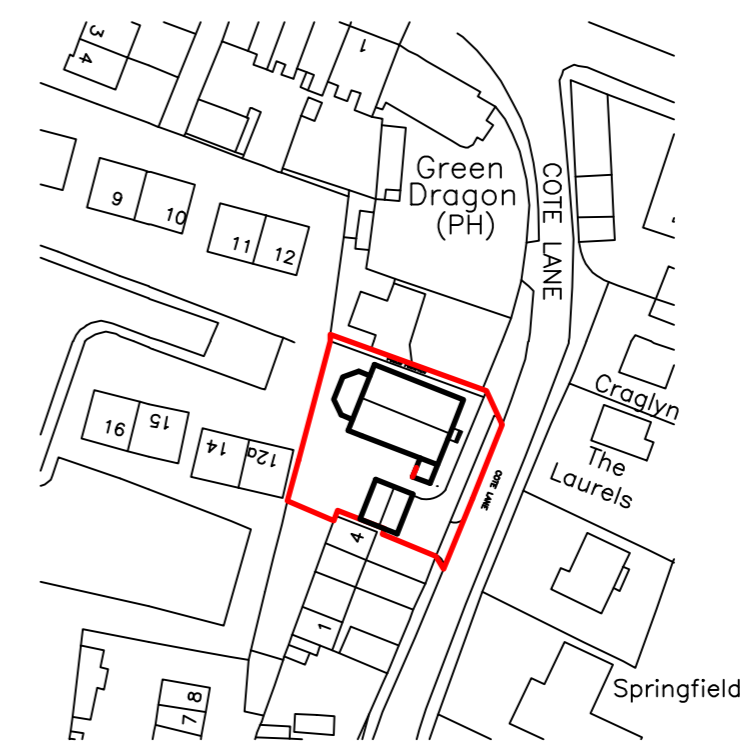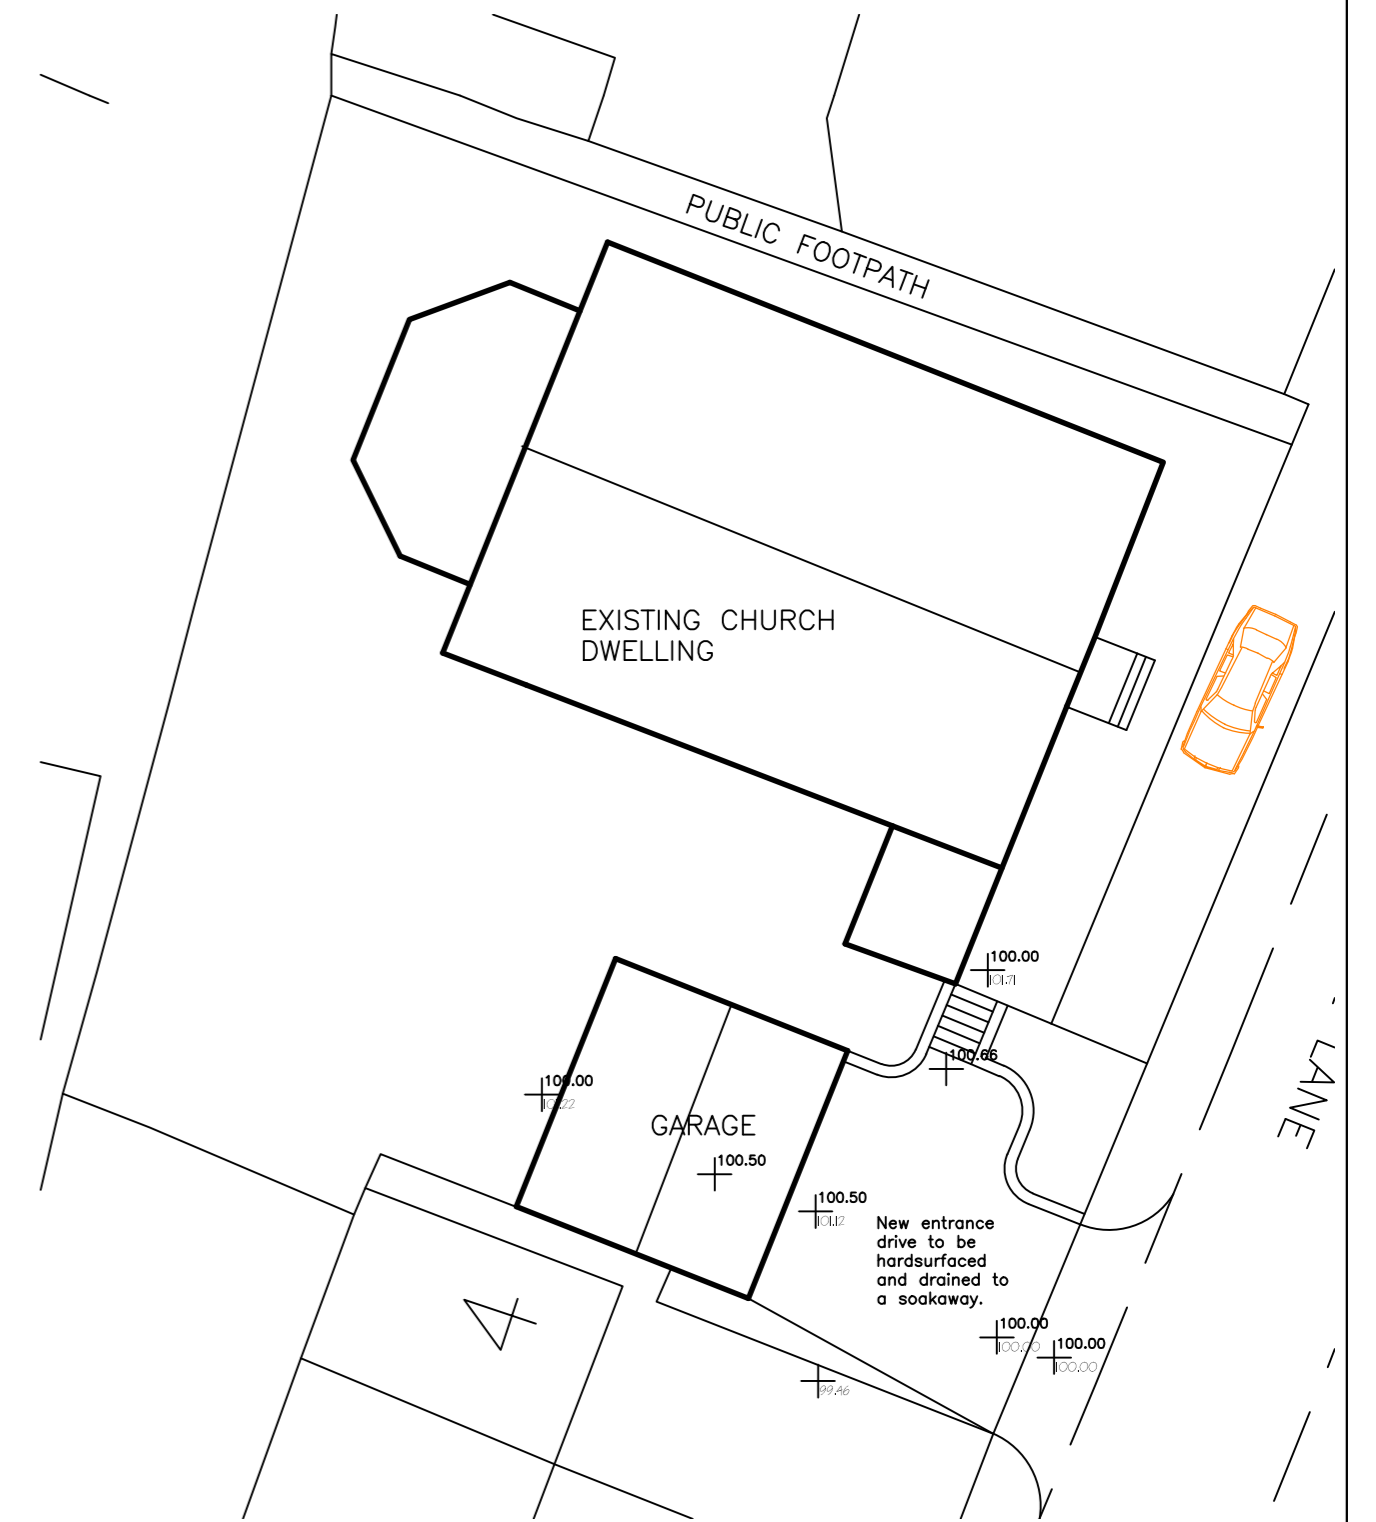

SITE LOCATION 1:1250

Actual depth of foundations to be determined on site.  
All work to be to the satisfaction of the local authority.  
All dimensions to be checked on site and any discrepancies must be notified immediately.  
All dimensions are in millimetres unless otherwise stated.  
Information given on this drawing is subject to local authority approval.  
Do not scale this drawing.

Project Management Services 2011

**PROJECT MANAGEMENT services**

CHARTERED BUILDING CONSULTANTS

4 HUDDERSFIELD ROAD, BARNSELY, SOUTH YORKSHIRE S70 2LT  
TELEPHONE (01226) 286276  
FAX (01226) 731265 E-mail: info@pmsdesign.co.uk

CLIENT  
Mr CHRIS PEARSALL

PROJECT  
PROPOSED DOUBLE GARAGE  
COTE LANE  
THURGOLAND.

FILE NAME	DWG.No	SCALE	DATE	DRAWN	REV.
PEARSALL CHURCH	2211/10	1:50 1:100	10/3/11	DE	A