



- Notes
- 1. Do not scale drawing. If in doubt contact DMS Architecture Ltd.
 - 2. All dimensions are in millimetres unless noted otherwise.
 - 3. Not for construction unless otherwise shown.
 - 4. When appropriate, this drawing to be read in conjunction with project specific Designers Risk Assessments, produced in accordance with requirements of Regulation 13 of the Construction (Design and Management) Regulations 2007.
 - 5. The design shown on this drawing is the property of DMS Architecture Ltd and is not to be used or the drawing copied, communicated or disclosed, in whole or in part, except in accordance with a contract, licence or agreement in writing with DMS Architecture Ltd.

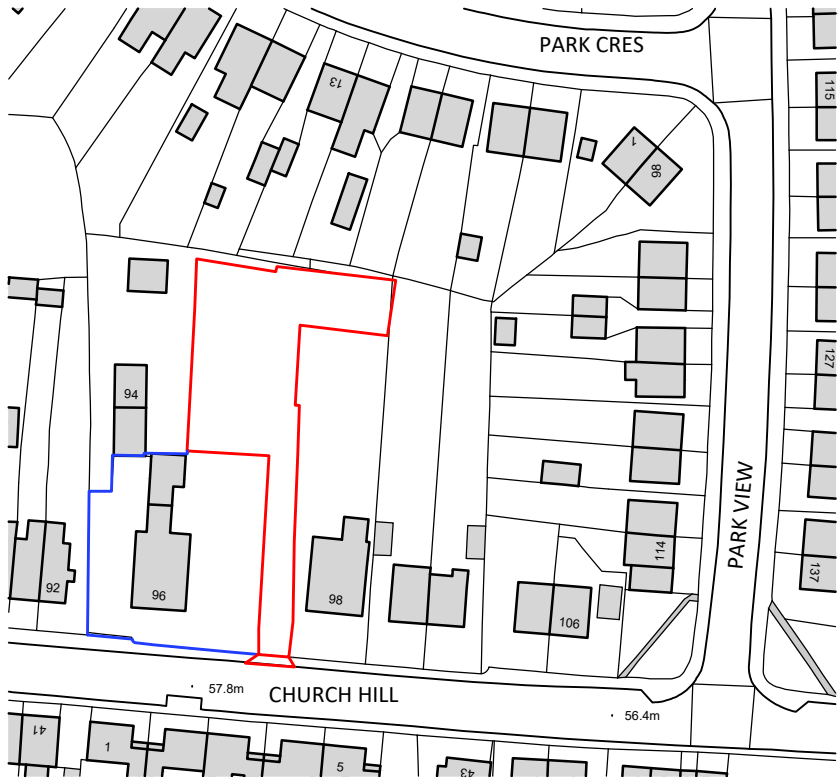

Site Location plan - 1:1250

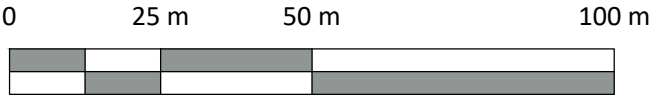

SCALE: 1:1250

REV.	DATE	DESCRIPTION	DRN	CKD
D M S ARCHITECTURE THE OLD POST OFFICE, 20B ROPERGATE, PONTEFRAC T, WF8 1LY Tel: 01924 899749 E-mail: mail@dmsarchitecture.co.uk · www.dmsarchitecture.co.uk				
PROJECT NEW RESIDENTIAL DEVELOPMENT LAND ADJ BROOMFIELD, CHURCH HILL ROYSTON				
TITLE LOCATION PLAN				
STAGE PLANNING (OUTLINE)				
PROJECT No. 1869		DRAWING No. A(10)001		REV. -
SCALE 1:1250 @ A4		DATE MAY 2024		
DRAWN DM		CHECKED --		