


**ELEVATION A-A SURVEY**

**Michael A. Clynych**  
 Architect, Town Planner, Property Consultant  
 DIP.ARCH. DIP. T.P. A.R.I.B.A. F.R.S.A.

**14 Huddersfield Road, Ingbirchworth, Penistone  
 Sheffield S36 7GF**

**Tel: 01226 766308**


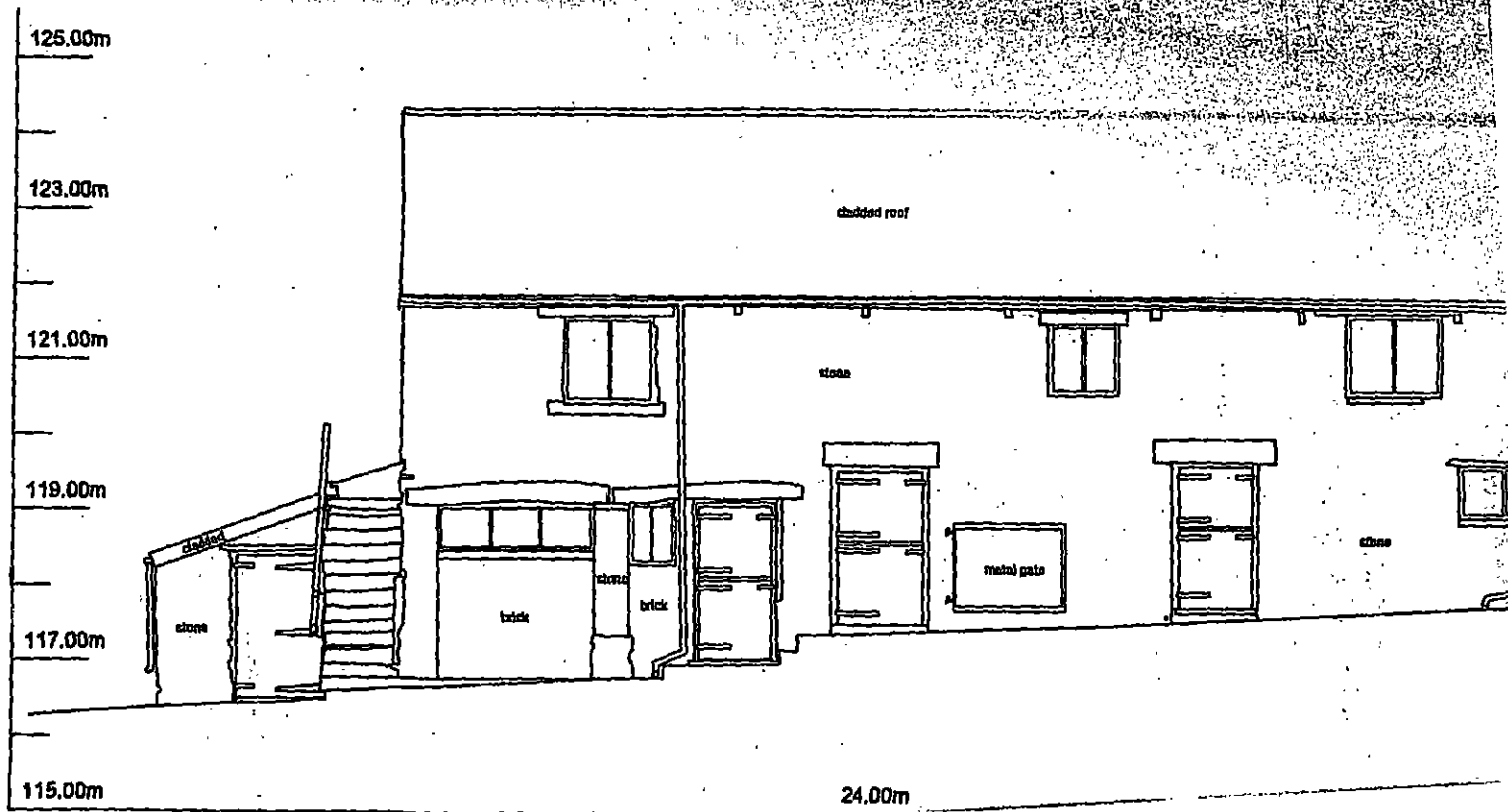


**ELEVATION B-B SURVEY**

**Michael A. Clynch**  
Architect, Town Planner, Property Consultant  
DIP.ARCH. DIP. T.P. A.R.I.B.A. F.R.S.A.

14 Huddersfield Road, Ingbirchworth, Penistone  
Sheffield S36 7GF

Tel: 01226 766308

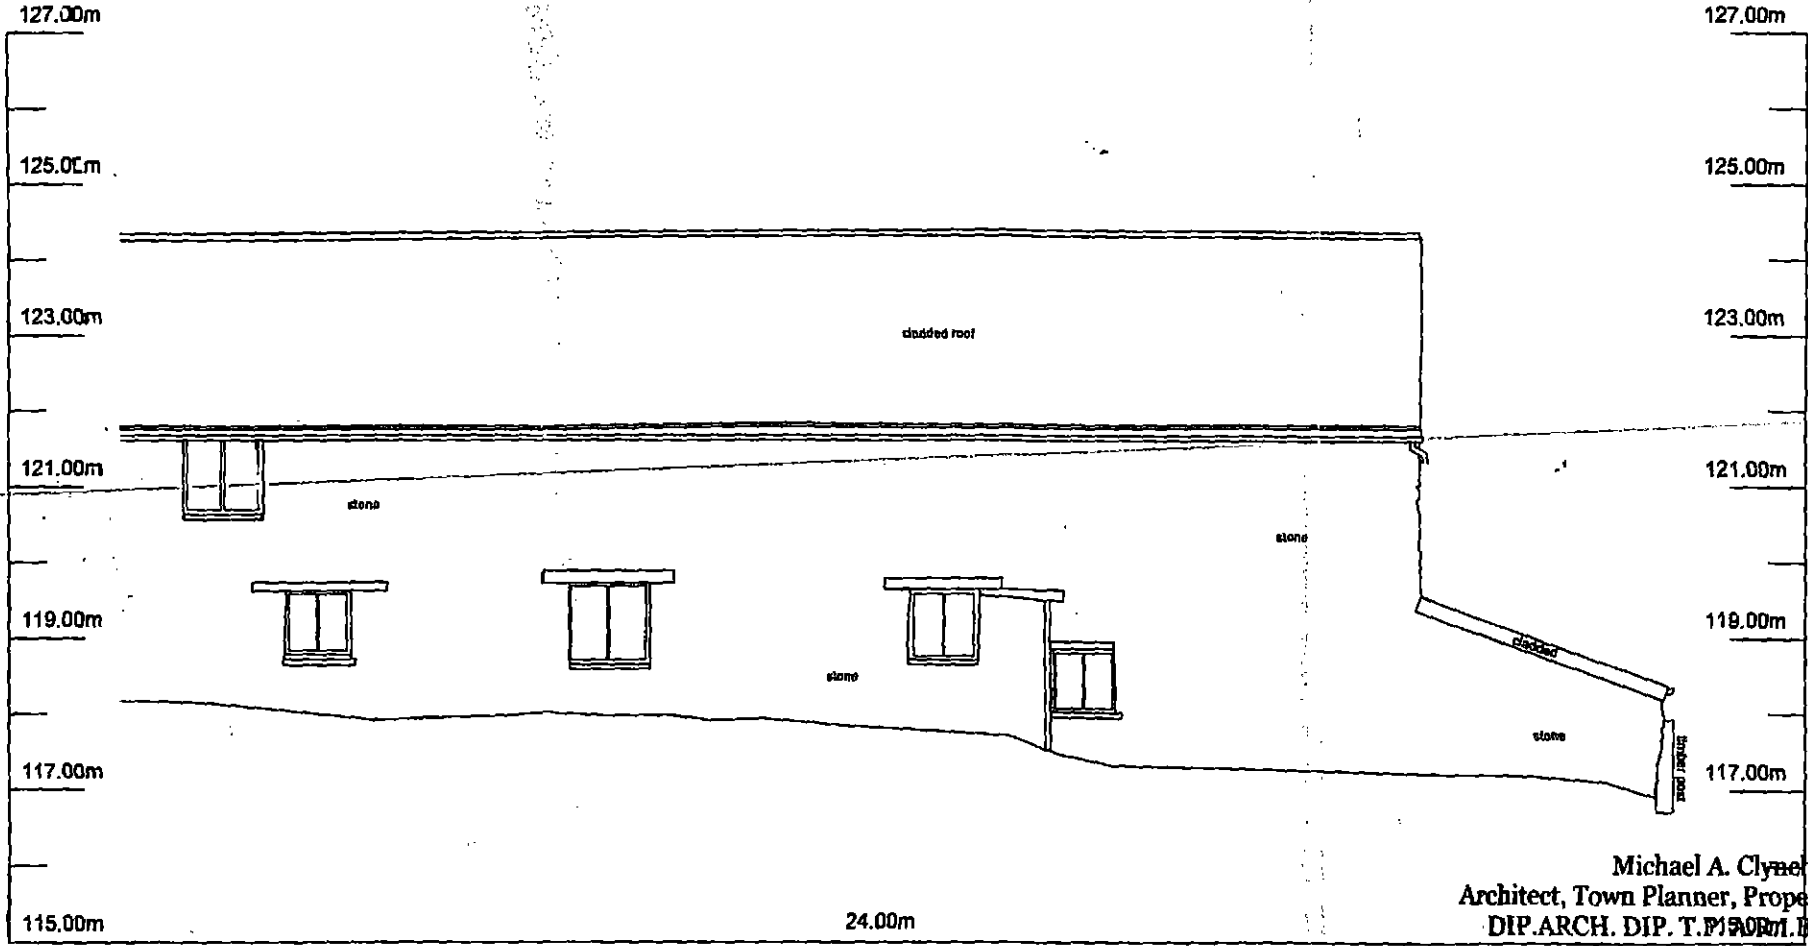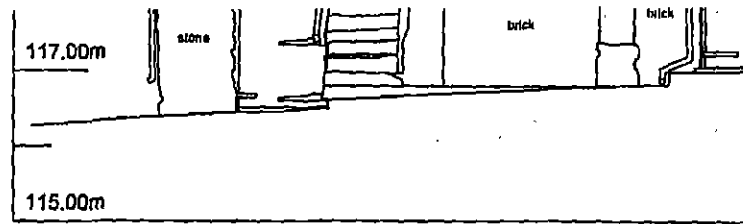


Michael A. Clynch  
 Architect, Town Planner, Property Consultant  
 DIP.ARCH. DIP. T.P. 1991. B.A. F.R.S.A.


**ELEVATION C-C SURVEY**

14 Huddersfield Road, Ingbirchworth, Penistone  
 Sheffield S36 7GF

Tel: 01226 766308

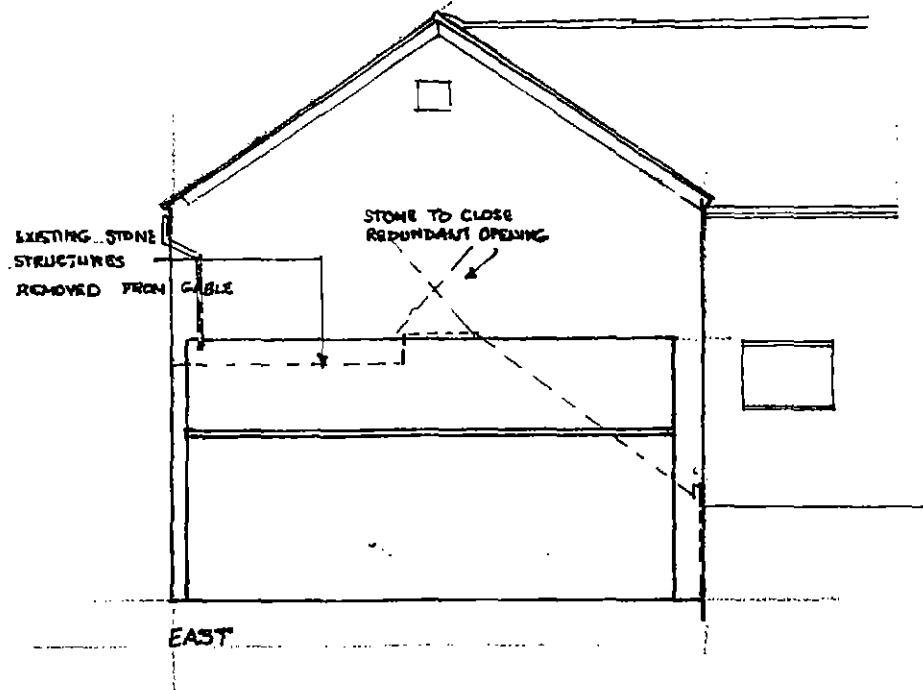


BARN CONVERSION WOOD HOOK FARM ELEVATION 1:100 PRG A4 12/2021

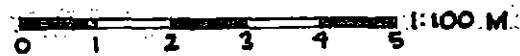


Michael A. Clynch  
 Architect, Town Planner, Property Consultant  
 DIP.ARCH. DIP. T.P. A.R.I.B.A. F.R.S.A.

14 Huddersfield Road, Ingbirchworth, Penistone  
 Sheffield S36 7GF

Tel: 01226 766308

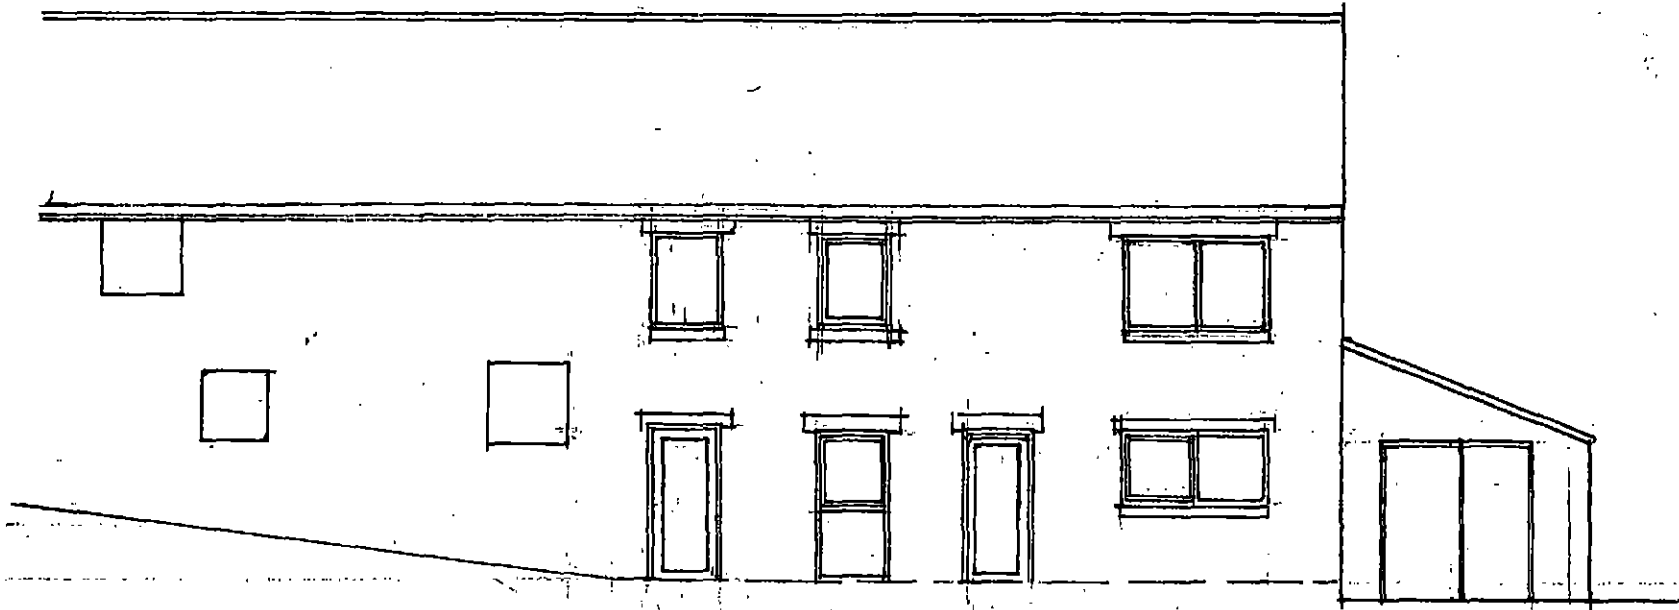

REAR ELEVATION (SOUTH)

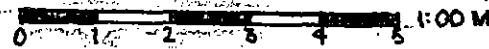


Michael A. Clynch  
Architect, Town Planner, Property Consultant  
DIP. ARCH. DIP. T.P. A.R.I.B.A. F.R.S.A.

BARN CONVERSION, WOOD NOOK FARM. ELEVATION 1:100 DRG A3 10/2021

14 Huddersfield Road, Ingbirchworth, Penistone  
Sheffield S36 7GF


Tel: 01226 766308

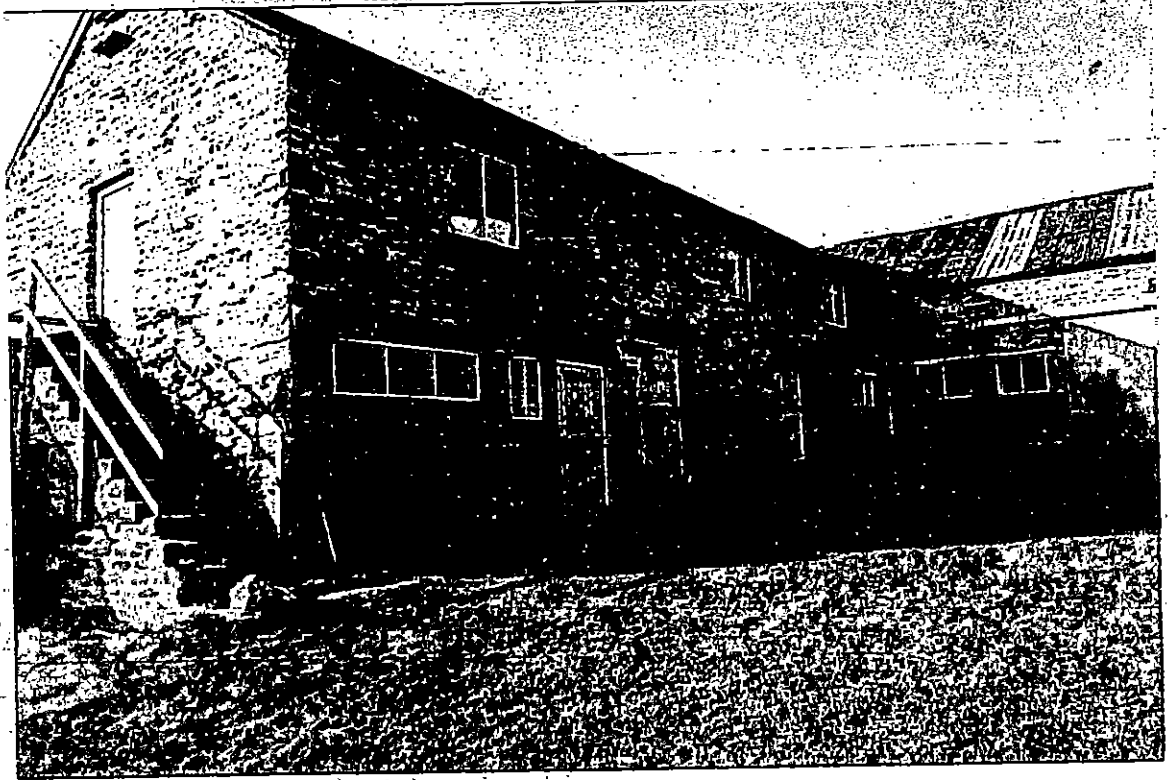


Michael A. Clynch  
Architect, Town Planner, Property Consultant  
DIP.ARCH. DIP. T.P. A.R.I.B.A. F.R.S.A.

14 Huddersfield Road, Ingbirchworth, Penistone  
Sheffield S36 7GF

Tel: 01226 766308

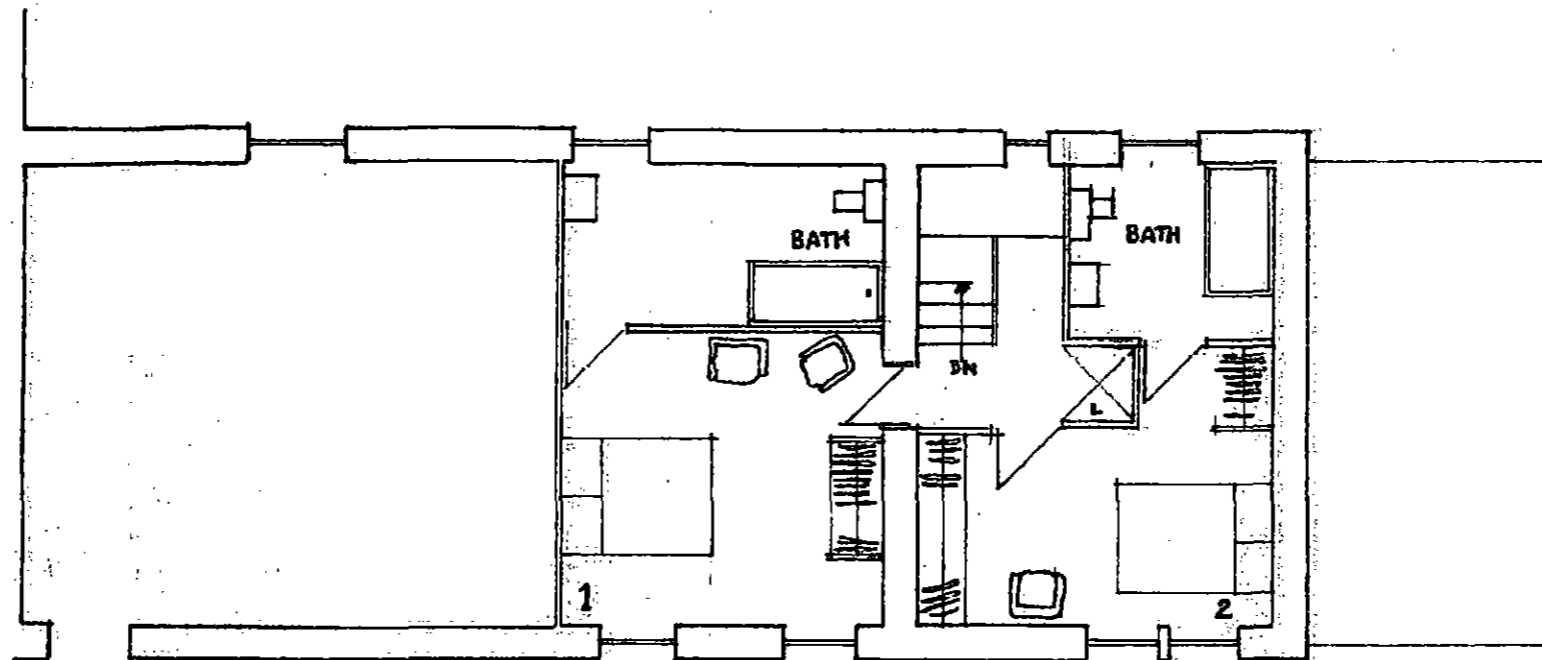

1ST FLOOR

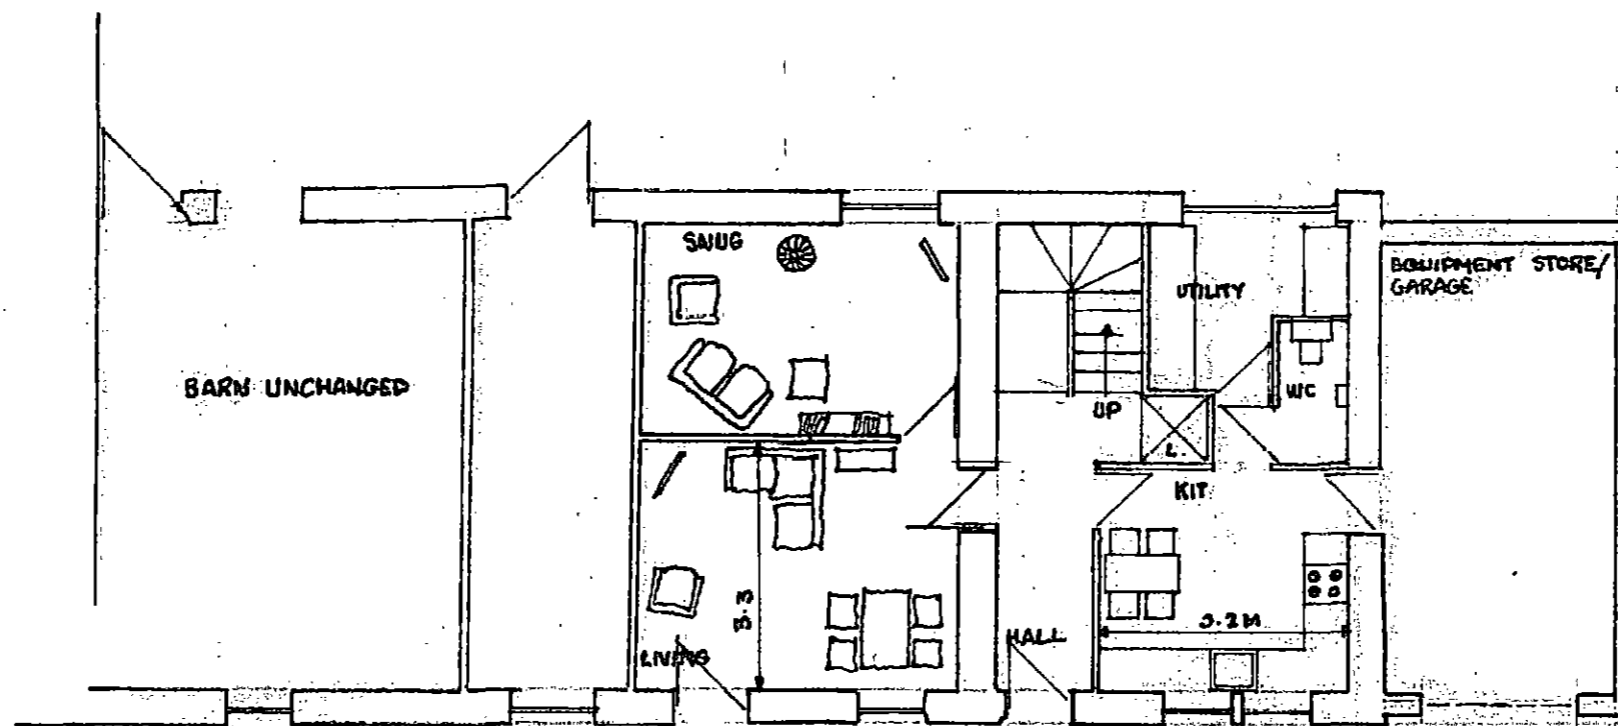

GROUND FLOOR

BARN CONVERSION WOOD NOOK FARM PLANS 1:100 DPG A1-12/2021

Michael A. Clynh  
 Architect, Town Planner, Property Consultant  
 DIP.ARCH. DIP. T.P. A.R.I.B.A. F.R.S.A.

11 Huddersfield Road, Ingbirchworth, Penistone  
 Sheffield S36 7GF

Tel: 01226 766308