

28, Lawnwood Drive, Goldthorpe, Barnsley, S63 9GD



Site Plan shows area bounded by: 445439.78, 403881.3 445639.78, 404081.3 (at a scale of 1:1250) The representation of a road, track or path is no evidence of a right of way. The representation of features as lines is no evidence of a property boundary.


Produced on 2nd Jun 2016 from the Ordnance Survey National Geographic Database and incorporating surveyed revision available at this date. Reproduction in whole or part is prohibited without the prior permission of Ordnance Survey. © Crown copyright 2016. Supplied by buyaplan.co.uk a licensed Ordnance Survey partner (100053143). Unique plan reference: #00130642-954DCE

Ordnance Survey and the OS Symbol are registered trademarks of Ordnance Survey, the national mapping agency of Great Britain. Buy A Plan logo, pdf design and the buyaplan.co.uk website are Copyright © Pass Inc Ltd 2016

Sealed under the authority of Resolution
of Fairclough Homes Limited dated
the 4th April 2000

The Fairclough Partnership

RAILWAY LINES

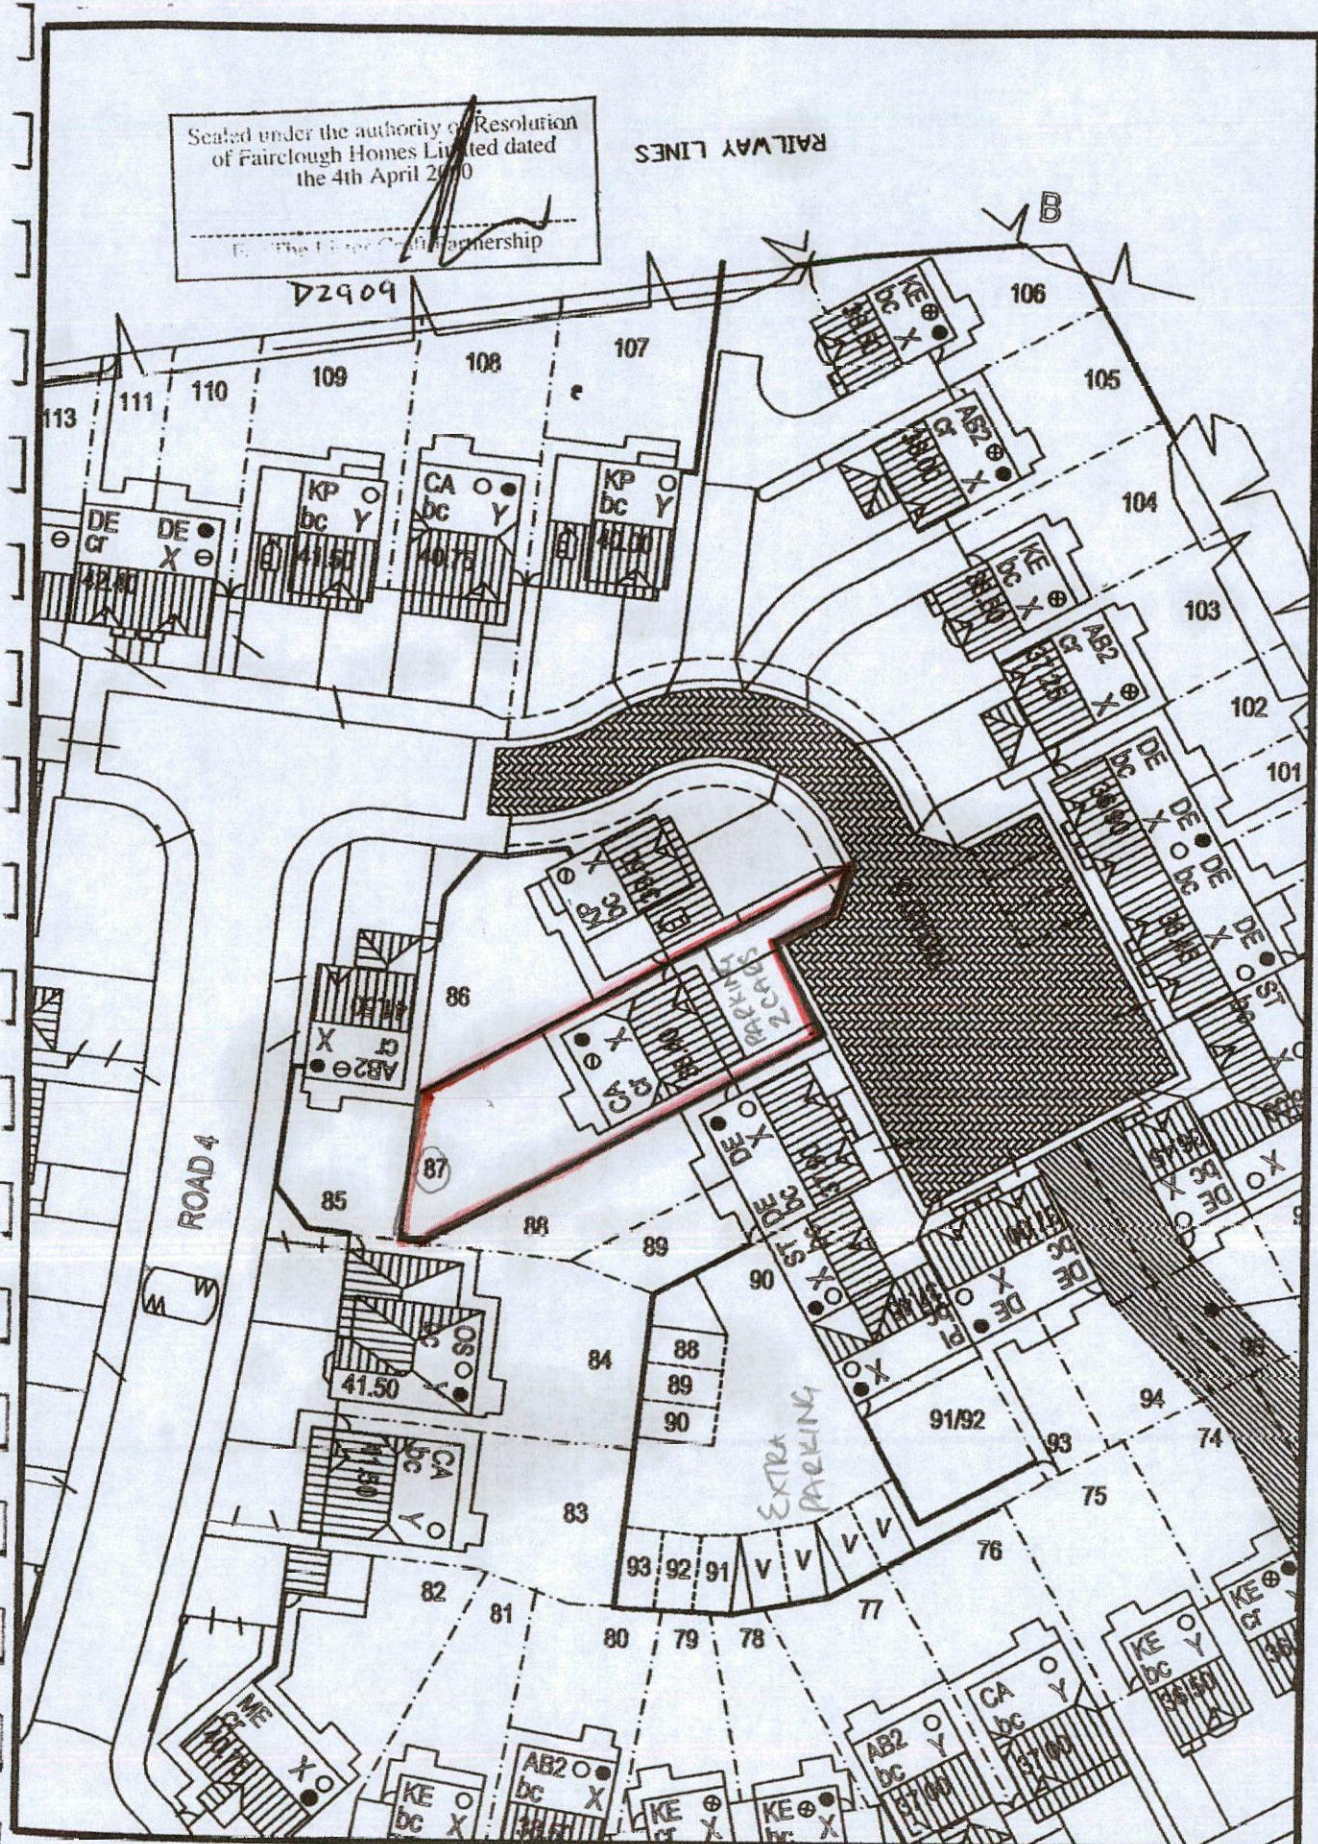

DEVELOPMENT

Summerfields, Highgate Lane,
Barnsley.

PLOT No. 87

Date:- 2/9/03
(issued JET)