
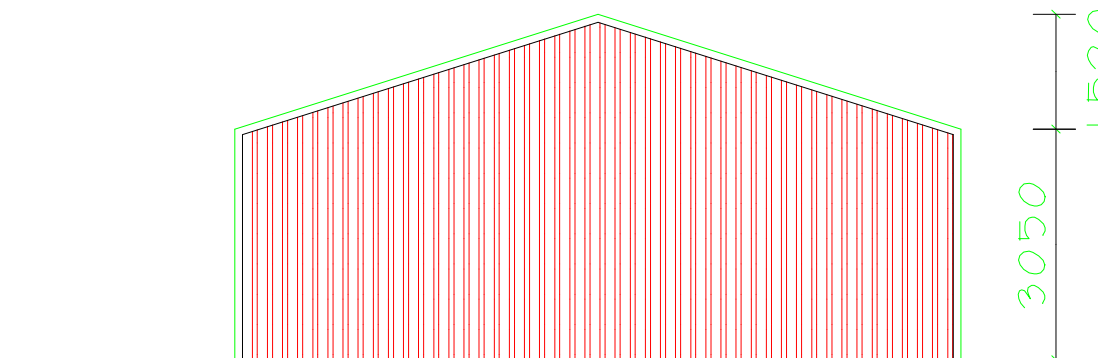
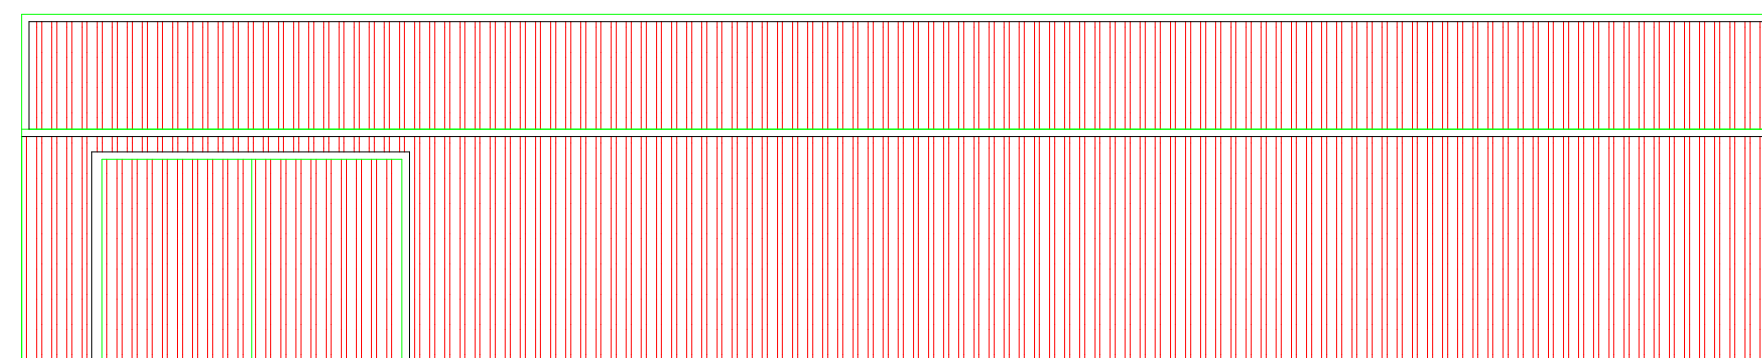
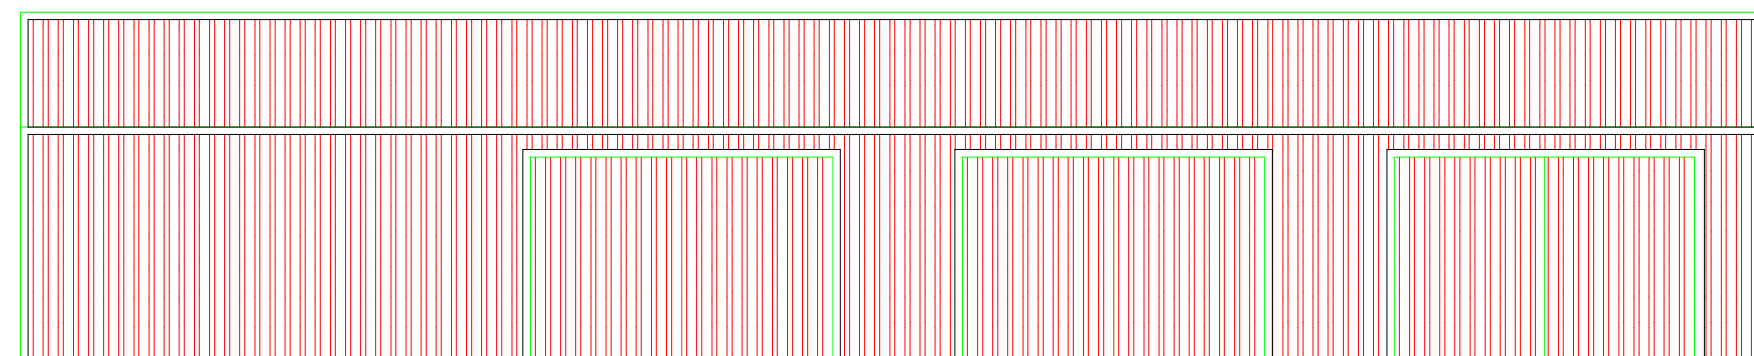
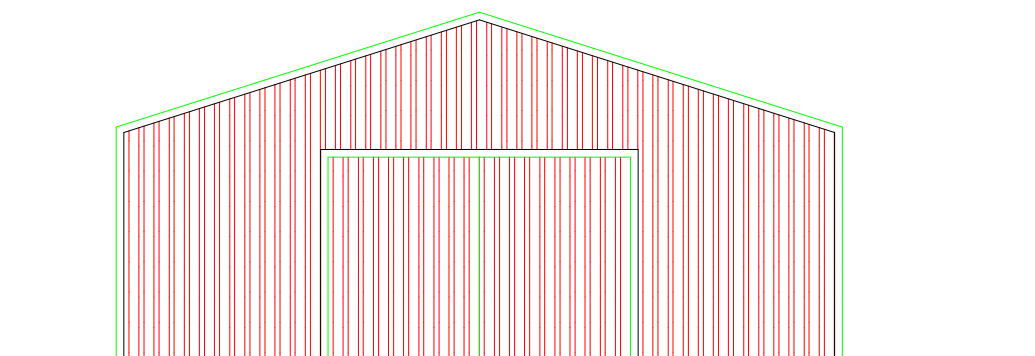


ROOF & SIDE CLADDING
profiled sheeting to match existing

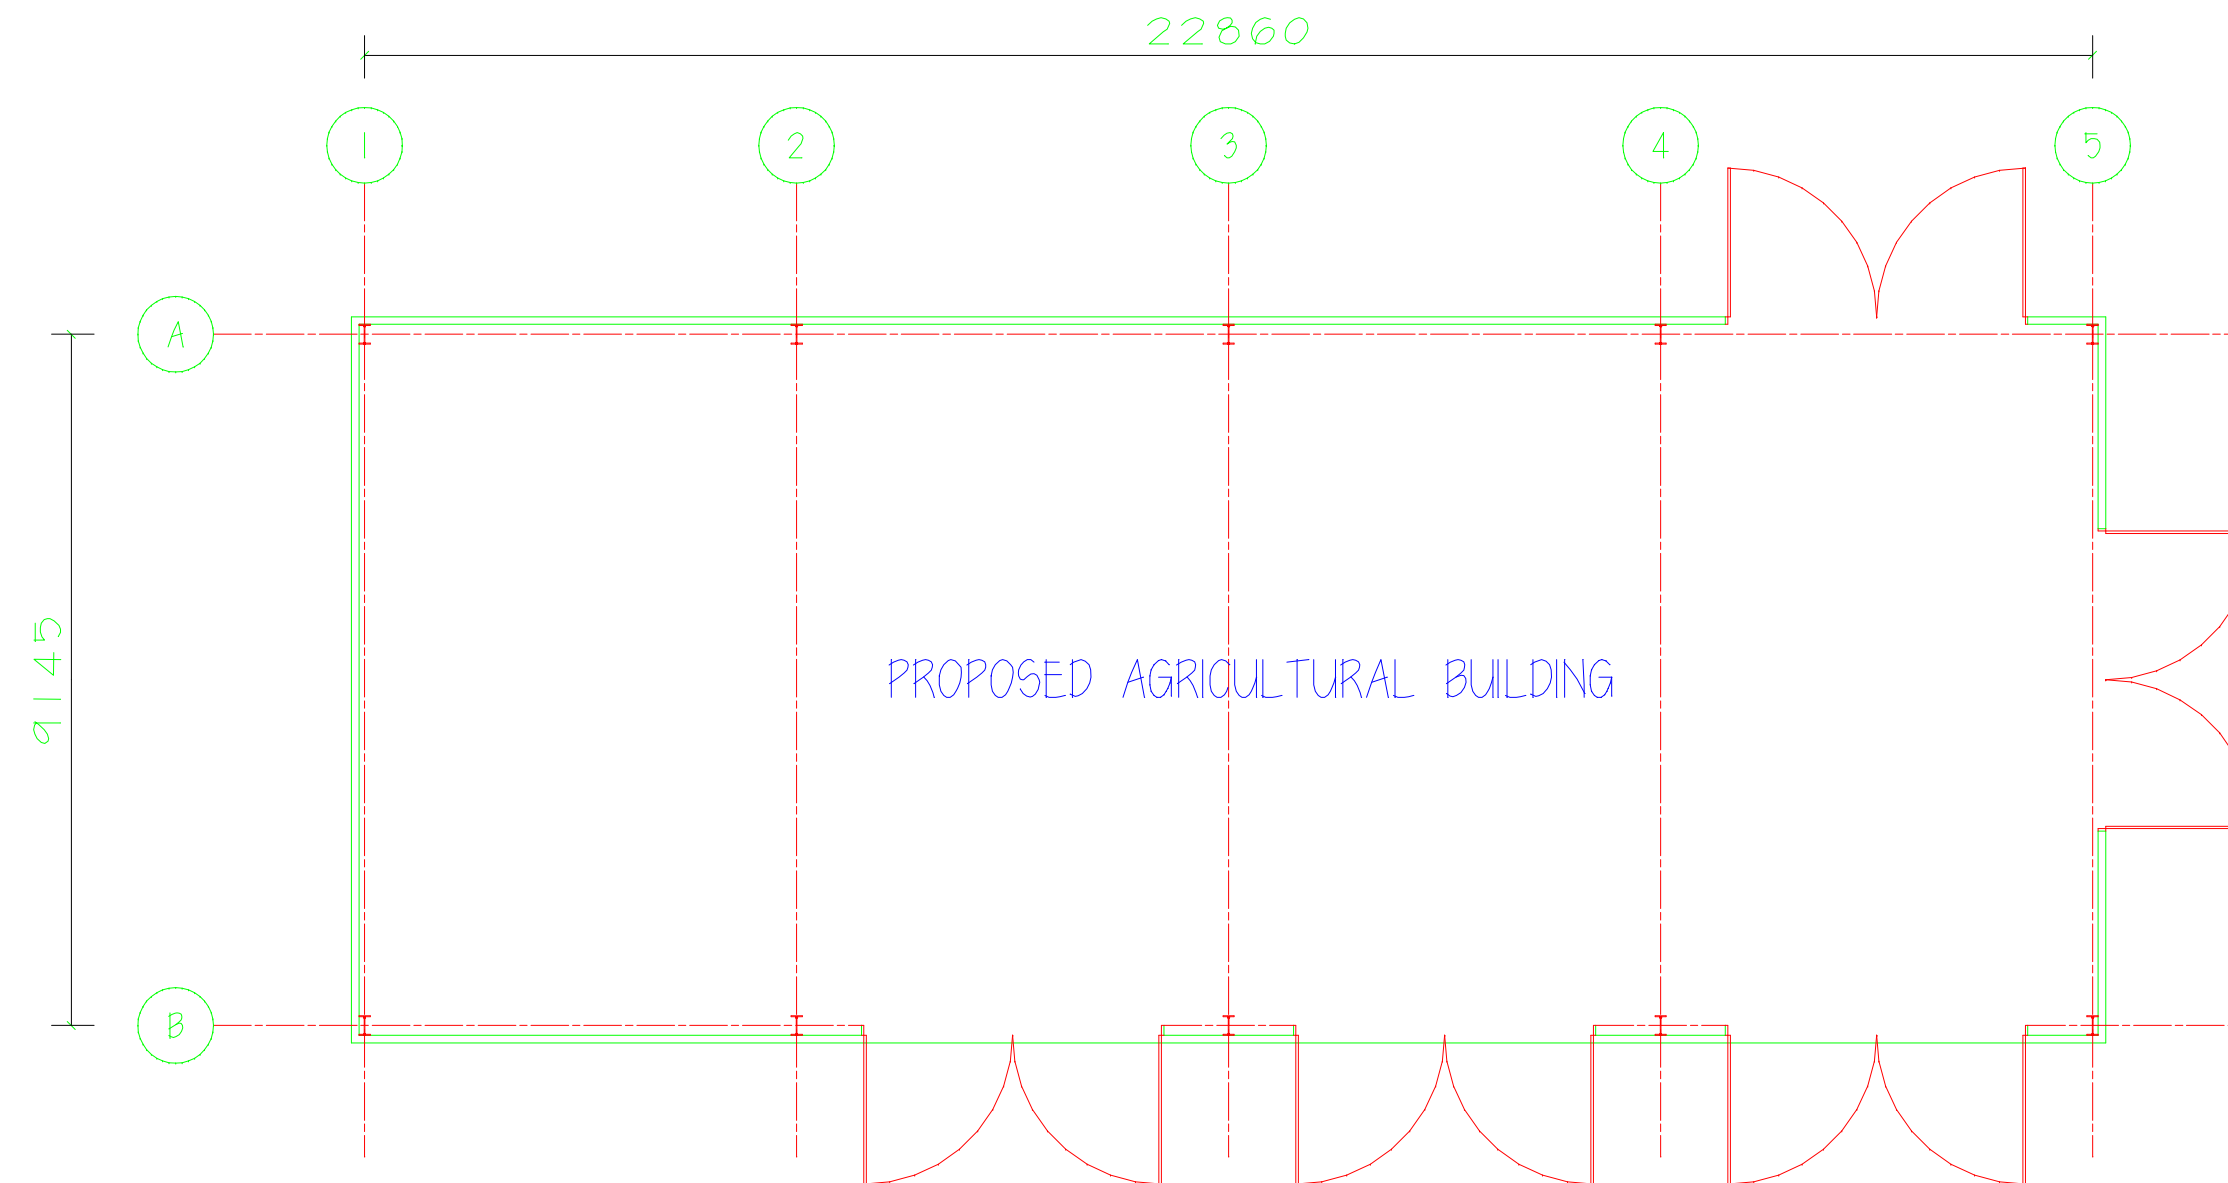

Mr & Mrs WARTTIG

PROPOSED AGRICULTURAL
BUILDING
BIRKFIELD FARM,
BIRD LANE, OXSPRING

PLAN & ELEVATIONS

1:100@A2 MAY17

Peter Thompson

"Linwood"
Barnsley Road
Dodworth

tel. 01226 201391
Barnsley S75 3JR m. 07973251730
e-mail peter-thompson@hotmail.co.uk

