


EXISTING LOCATION PLAN

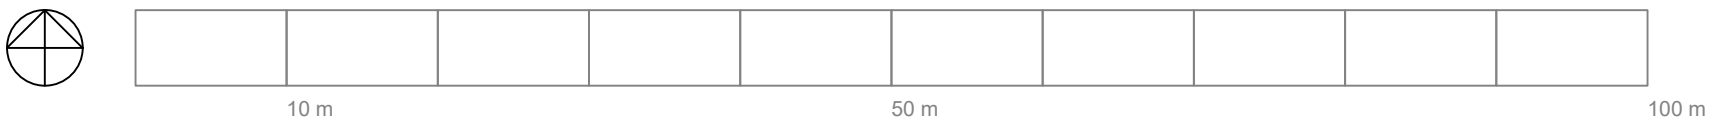

PROPOSED LOCATION PLAN



Tim Murphy BA(Hons) MArch		
Project 275 Park Road Barnsley S70 1QL		
Drawing Title Location Plan (Existing & Proposed)		
REV.	Notes	Date
A	Revised	18.09
Scale 1:500 @ A1		Date 09.08.23
Job No. *	Drawing No. 3	REV. A