
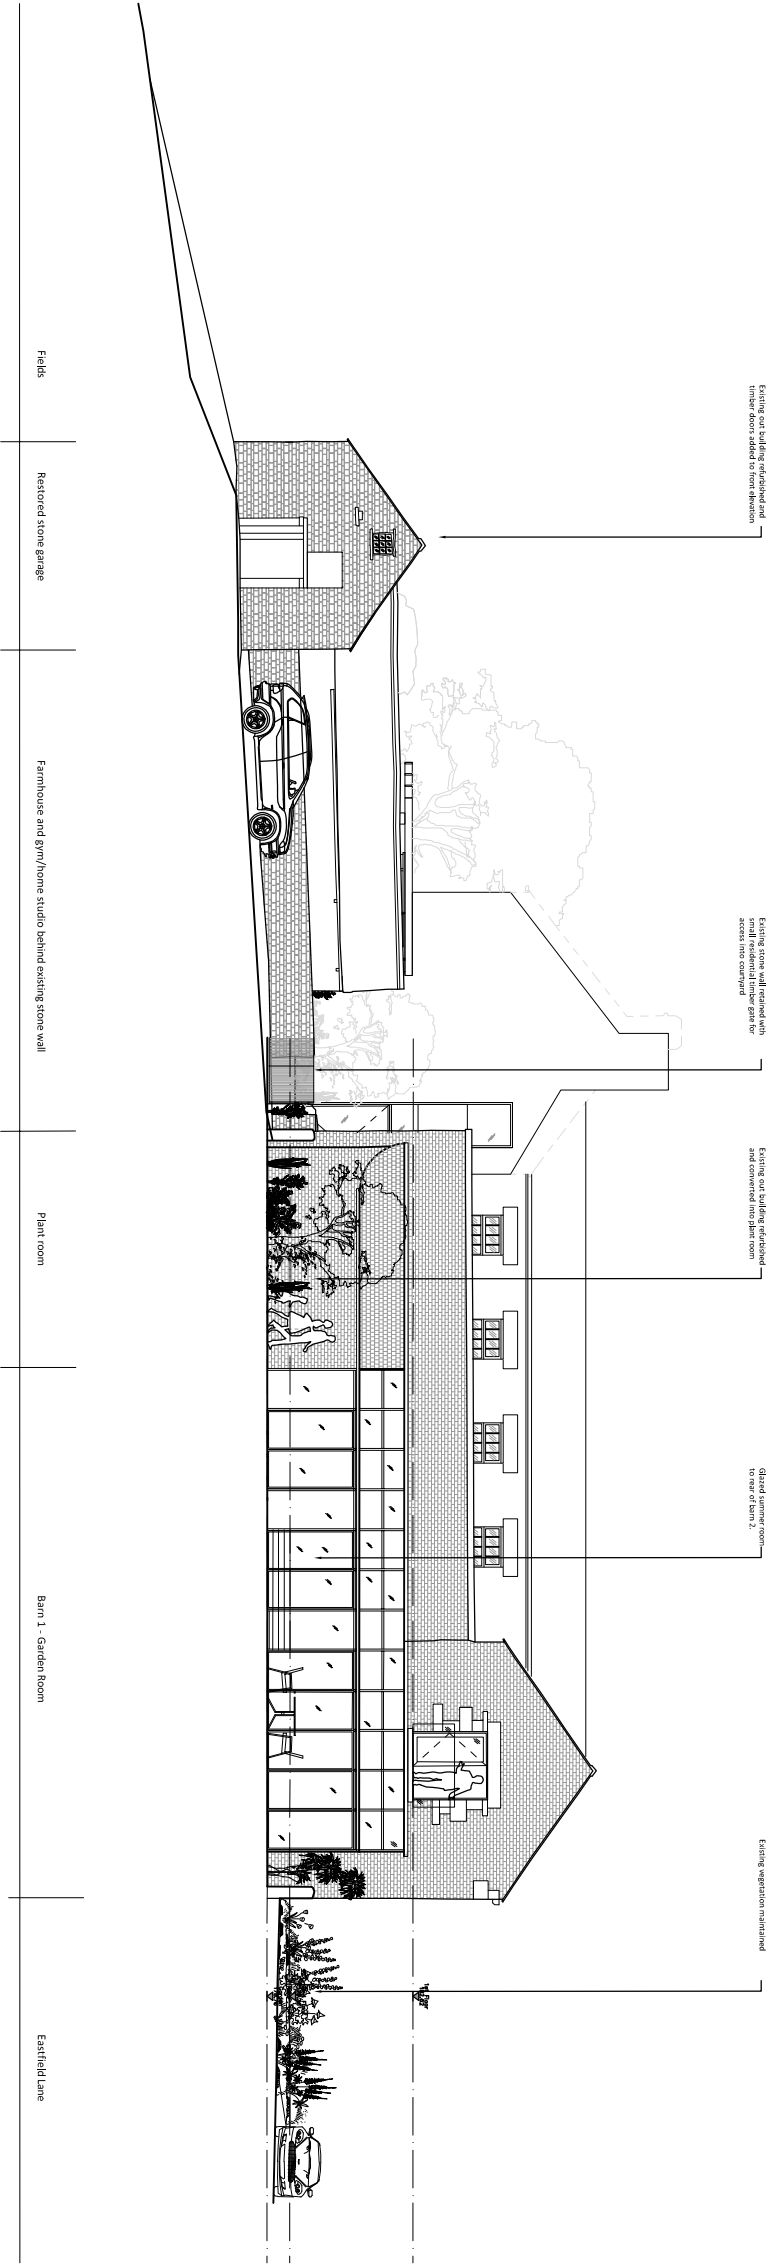


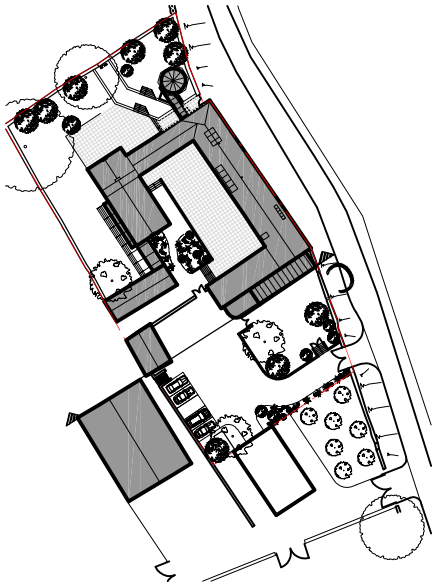

D
-
Existing Elevation: Elevation D
Scale: 1:200

Proposed Context Elevations

1:200@A3 Lower Eastfield Farmstead, Thurgoland
Miller Family

PL02/100

Revisions

