

PLANNING DRAWING
THIS DRAWING IS FOR PLANNING PURPOSES ONLY AND NOT
TO BE USED FOR CONSTRUCTION
DO NOT SCALE FROM THIS DRAWING



CHURCH

TL157.04

156.73

156.77

T2414

156.83

156.92

MH 157.00
CL157.05

GRASS

156.50

156.60

156.46

LINE OF POSTS

GRIT
BIN

LP

155.7

155.78

155.47

CYPRESS 5H

GRASS

ELE 3


ELE 2

ELE 1

Existing post and rope
fencing altered to stile
new pin stone layout.

Existing hand rail to steps to continue to
form new 1100mm height railings to
match existing, to form guarding to the
top of the slope with the existing hedge
retained.

GRASS

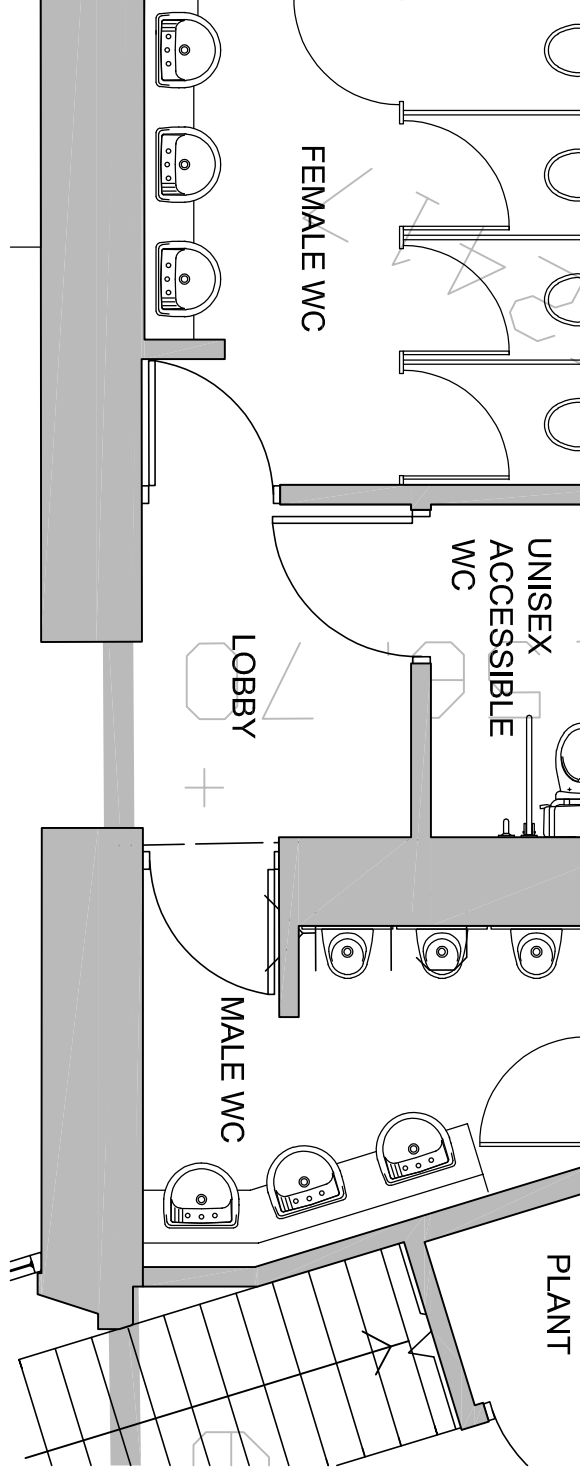

PURPOSE PLANNING

Cass
associates

landscape architecture
planning
landscape
conservation
Studio 2018 The Tea Factory, 82 Wood Street, Liverpool, L1 1JQ
T: +44 (0)151 707 010 E: info@cassassociates.co.uk W: www.cassassociates.co.uk

client
NATIONAL TRUST

project
WENTWORTH CASTLE GARDENS,
LONG BARN

drawing title
PROPOSED PLAN
(REAR COURTYARD)

scale @ A1 1:50
date 13-12-18
dmn TOC dkd RG

1452-021
B