


PROPOSED ELEVATION 01

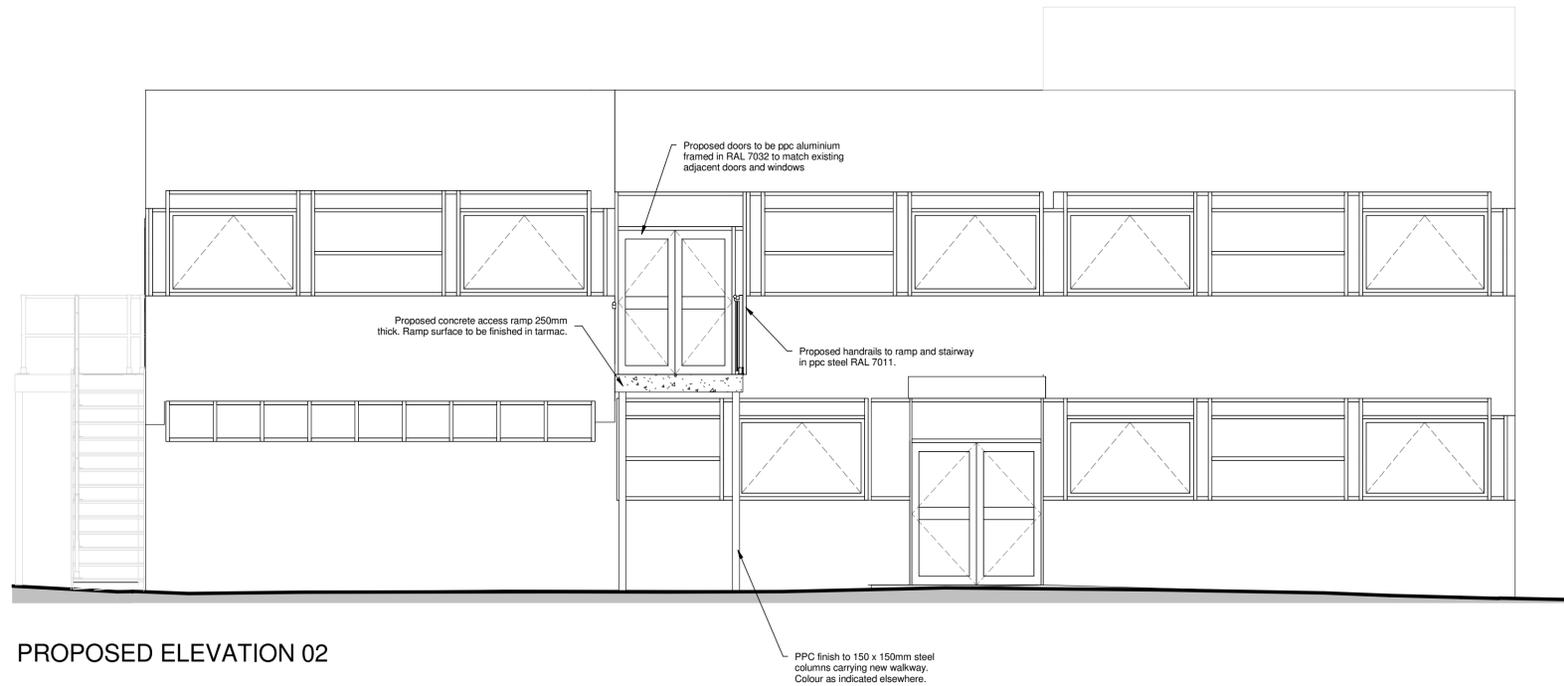

PROPOSED ELEVATION 02

| Rev         | Description | Date         | Dr by / App by |
|-------------|-------------|--------------|----------------|
| original by |             | date created | approved by    |
| CB          |             | 03/17/14     | Approver       |

Building Consultancy  
Aedas Building Consultancy Ltd  
Nonwich Union House  
High Street  
Huddersfield, HD1 2LF  
United Kingdom

**Aedas**

T +44(0)1484 537411  
F +44(0)1484 530332  
E huddersfield@aedas.com  
aedas.com

client name  
NORTHERN COLLEGE

project  
Owen Block Remodelling Works

drawing  
Proposed Elevations 01

project number  
BC.HUD.2013.01193

scale  
1 : 50 @A1

drawing number  
P\_08

rev  
PLANNING

This drawing is to be read in conjunction with all related drawings. All dimensions must be checked and verified on site before commencing any work or producing shop drawings. The originator should be notified immediately of any discrepancy. This drawing is copyright and remains the property of Aedas.

