


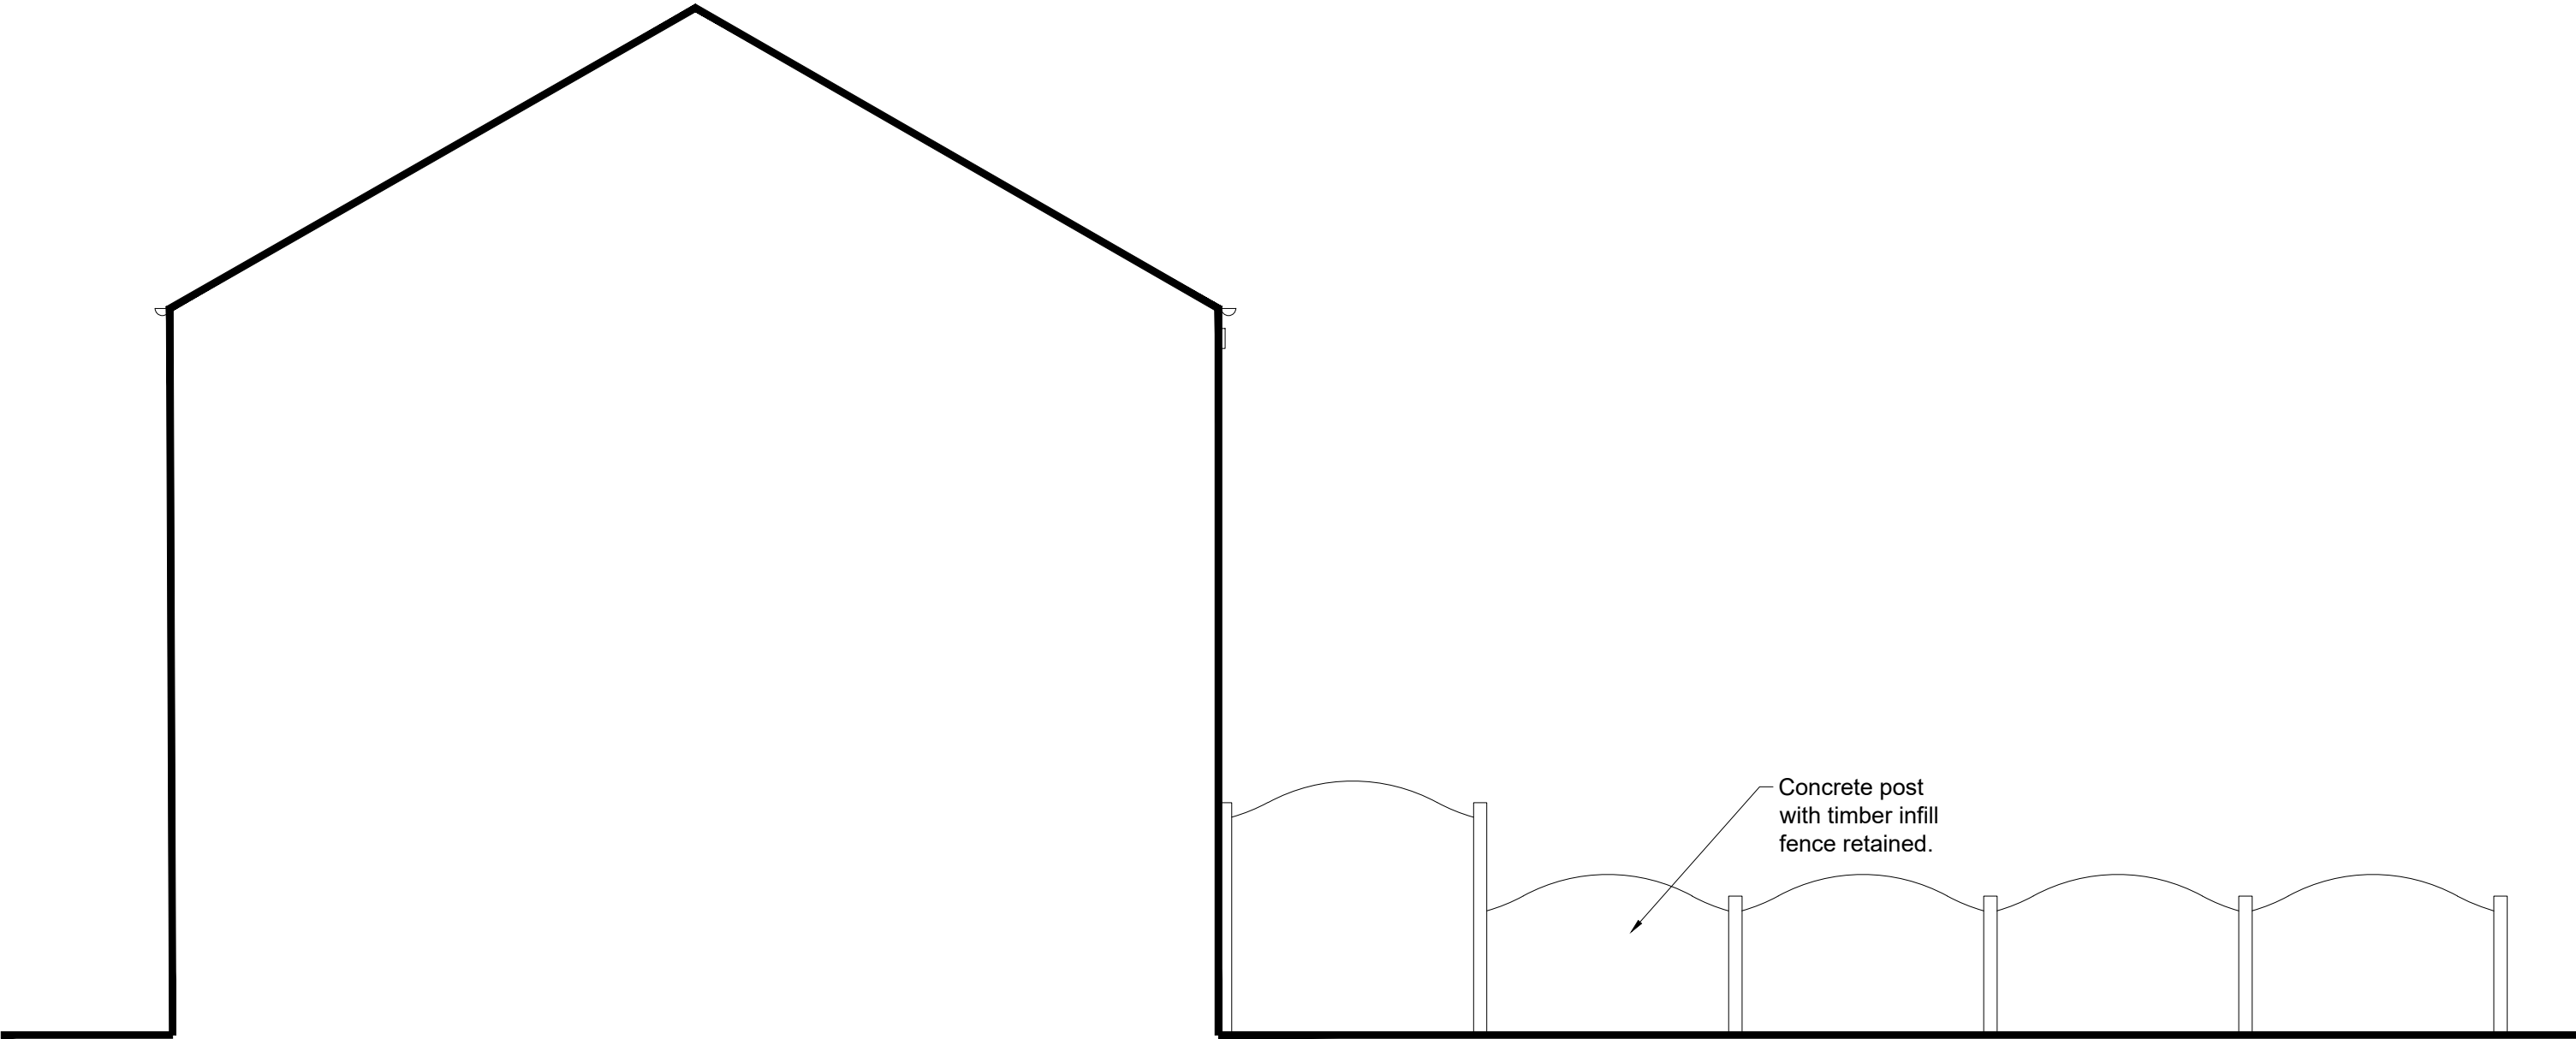

Existing Side and Sectional Elevation (West)
1:50



Revisions	A.	.	.
This drawing is for planning permission only and is not a construction drawing.			
Drawing Title	EXISTING-SIDE-SECTIONAL-ELEVATION		
Job No. - Dwg No.	SR/2026/4	.	-
Client:	Simon Rusby 103 Ash Row Hoyle Mill Barnsley S71 1HS		
Scale:	1:50		