



Overdale Av. Street Elevation

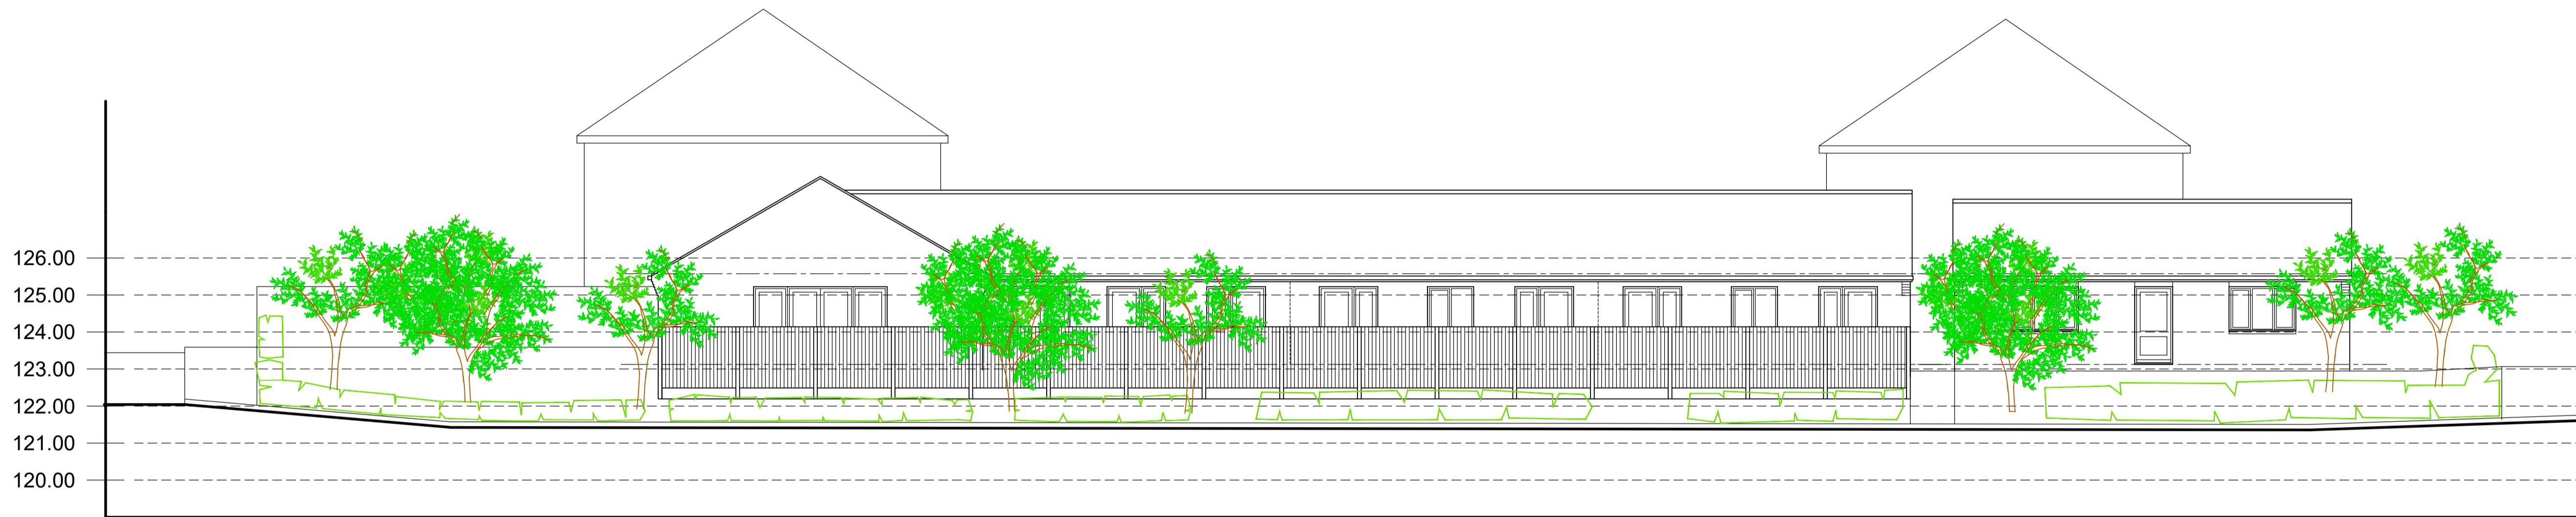

Cross Street - Street Elevation

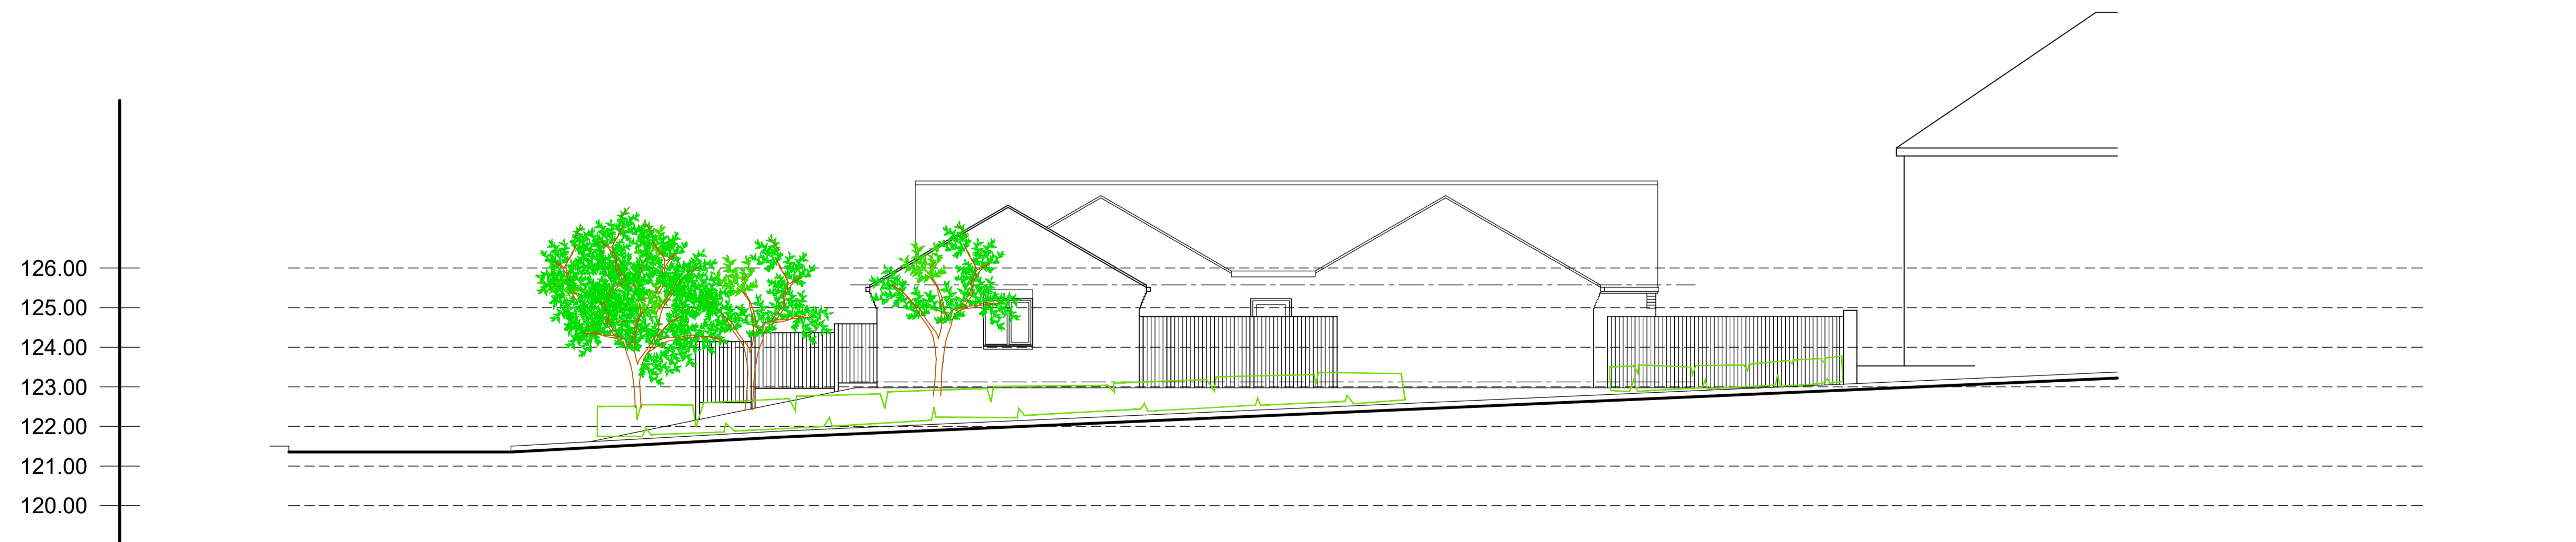

Underwood Av. Street Elevation

GENERAL NOTES

Figured dimensions only to be taken from this drawing.
Do not scale. If in doubt ask.

© Copyright exists on design and information contained in this drawing

No.	Revision/Issue	Date

Client Name
Wiseton Ltd

Project Name
Residential Home


Project Address
Cross Street
Wasborough
Nr Barnsley

Drawing Title
Planning

Drawn By MN	Checked By .
----------------	-----------------

Office Ref
OD/JVND0C/2026/26.009

Project Number 26.009	Drawing Number 03
Date 05-04-2026	
Scale 1:50/1:100	

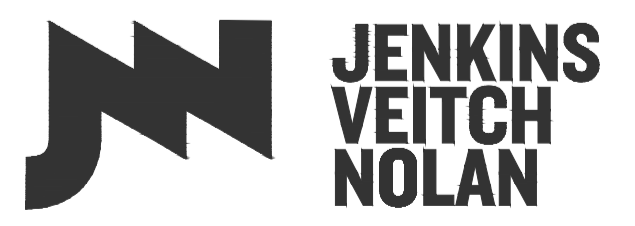

Appleby House
Unit 19 Ravenshorn Way
Renishaw, Sheffield S21 3WY
T: 01246 432 338
F: 01246 436 794
E: info@jvnarchitecture.com