



PROPOSED GABLE VIEW FROM BOUNDARY OF THURLEA.

PROP. GABLE VIEW OF BOUNDARY WITH HOLLY COTTAGE.


SCALE 1:100M.

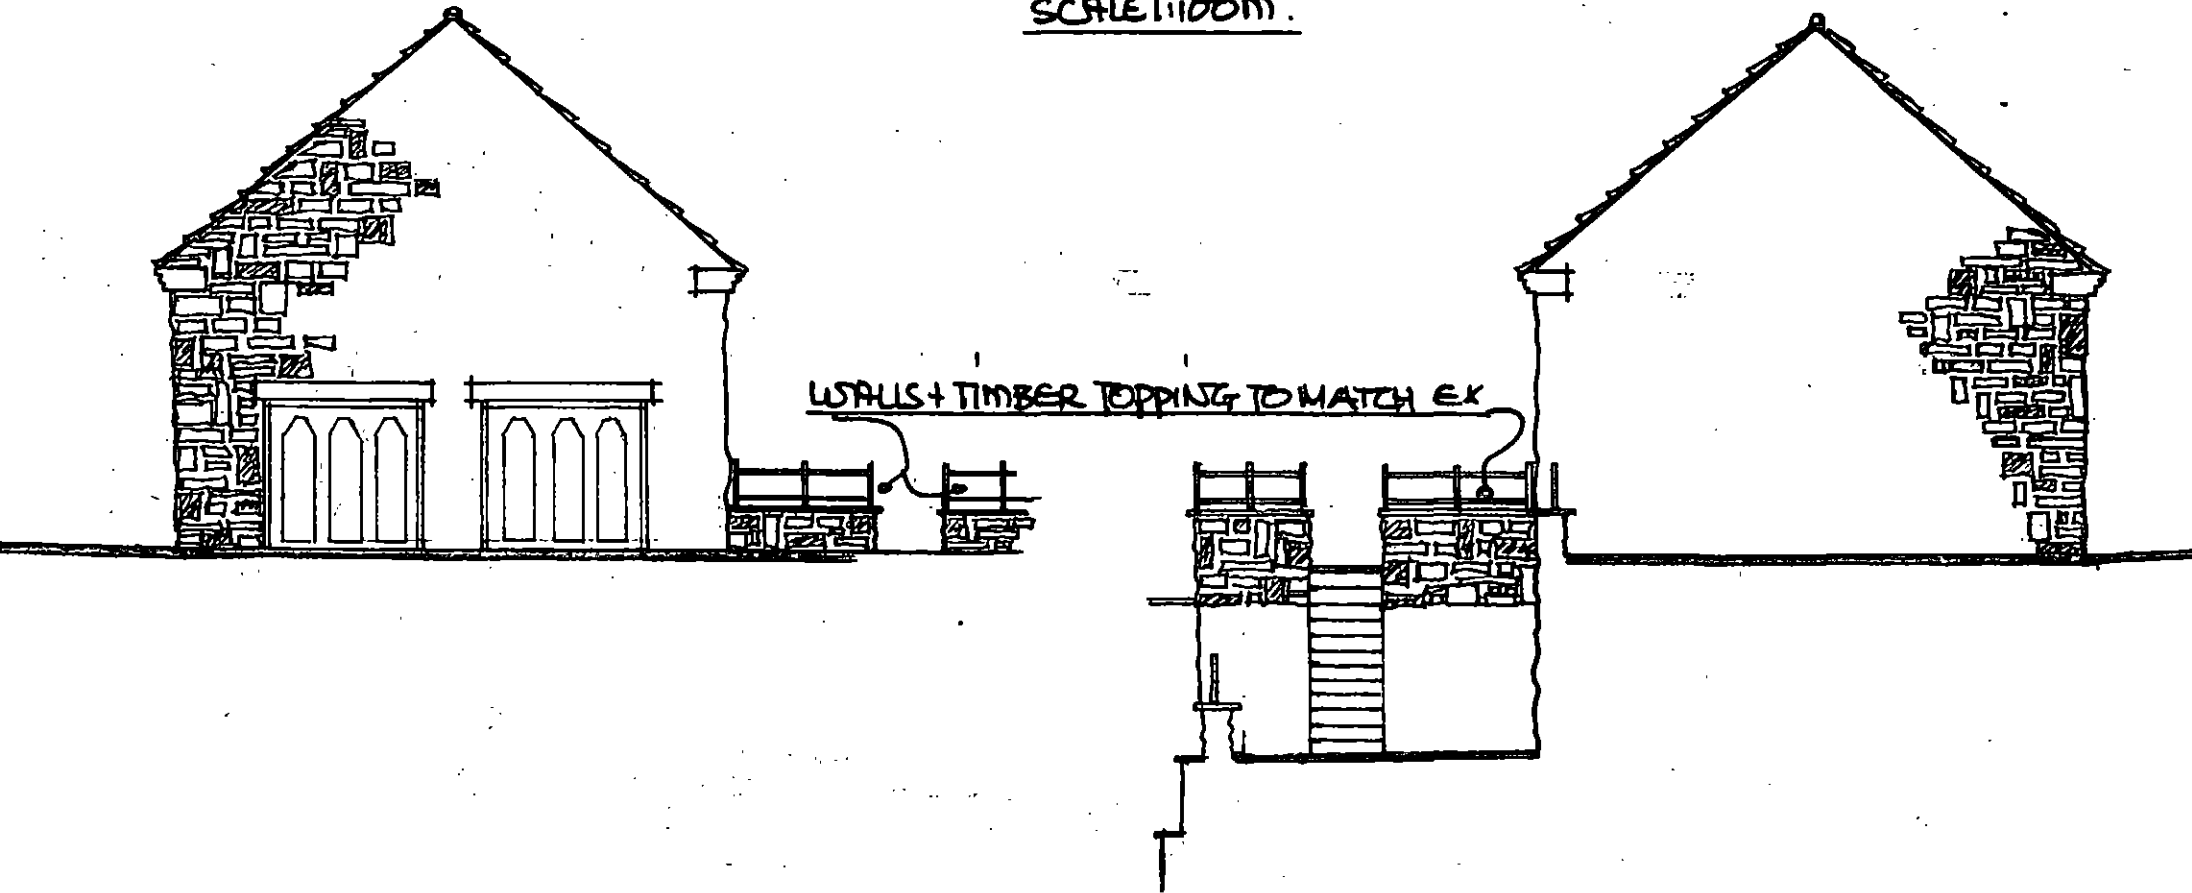


LOWER FLOOR LEVEL.

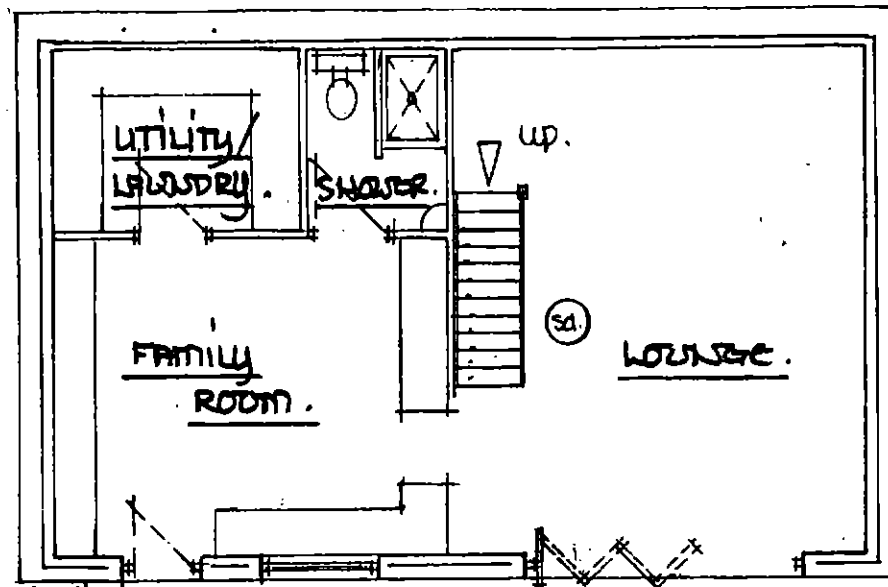

GROUND FLOOR LEVEL.

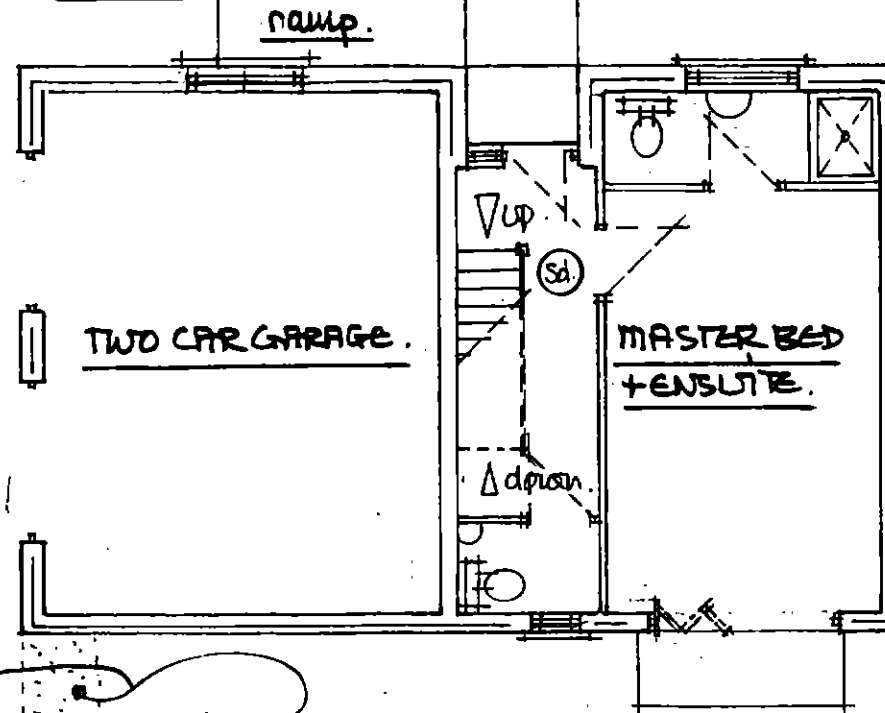


UPPER FLOOR LEVEL.

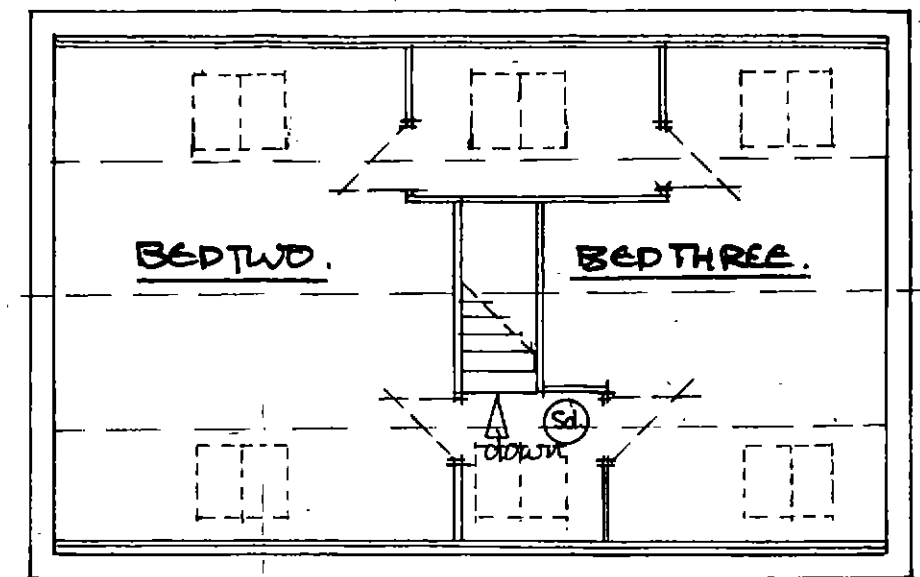

line of gabions - see gable elevations + site layout plan.

REAR VIEW.

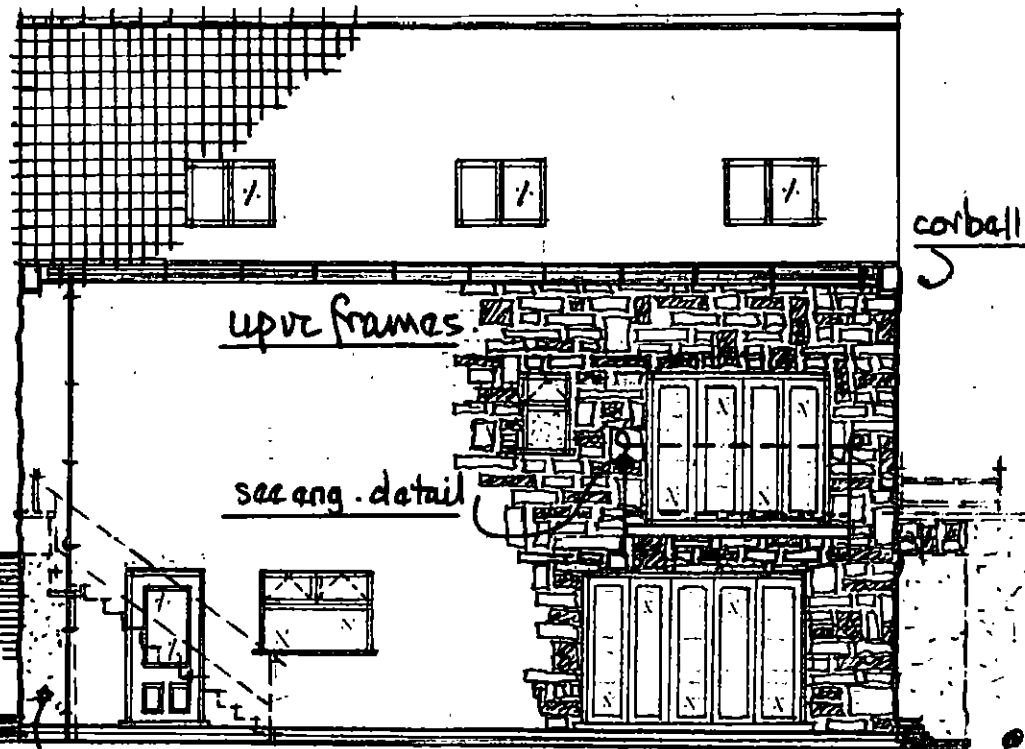


SCALE 1:100m.

sd shows ceiling mounted smoke detectors - wired back to fuse bd - interlinked + battery back up - fixed 300mm from wall junctions + light fittings.

es shows fire safety escape valve 750mm high x 450mm wide - bottom of opening between 800/1100 above floor level.


FRONT VIEW FROM OLD MILL WANE.

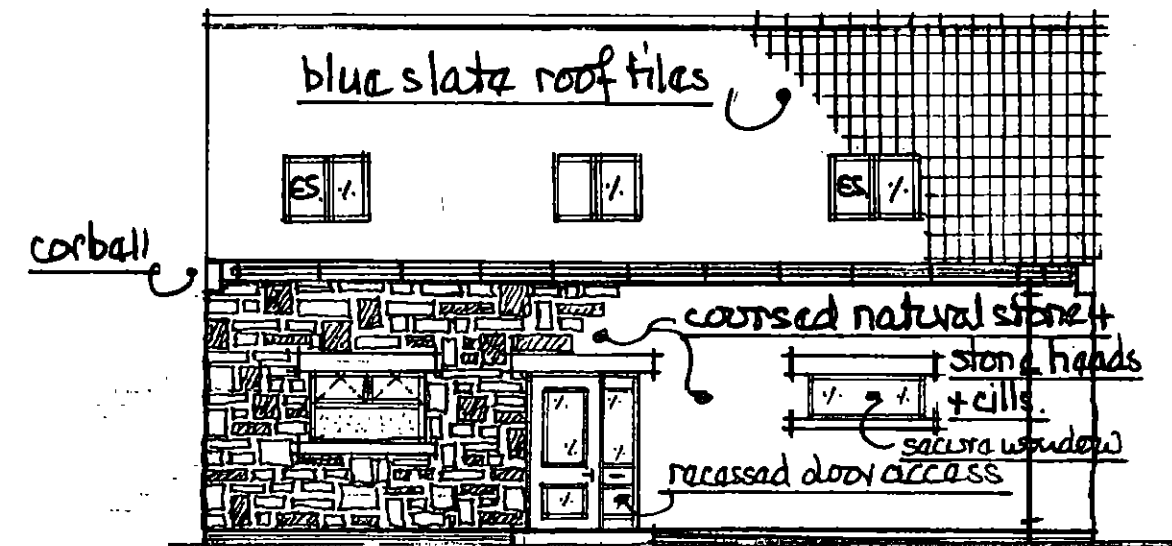

drive - gabions

PROPOSED REBUILDING OF DETACHED DOUBLE GARAGE @ THURLEA OLD MILL LANE THURGOLAND.

FRONT VIEW.

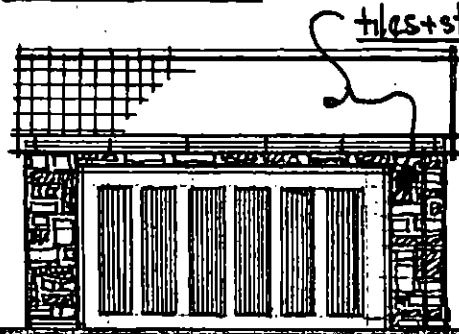


tiles + stone w/k to match ex.

SIDE VIEW.




REAR VIEW.

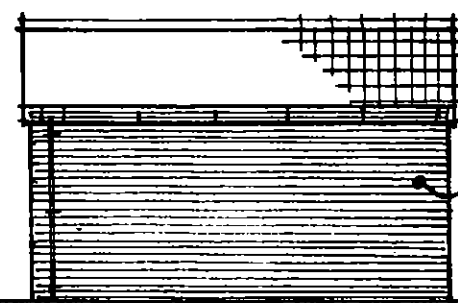

SIDE VIEW. SCALE 1:100 M.

facing brick to match ex

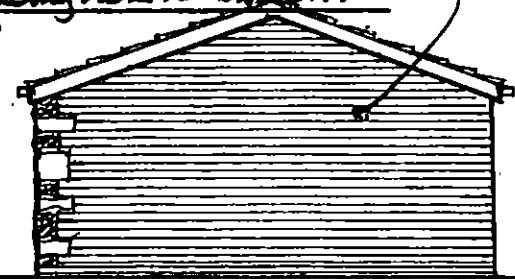

SECTION @ 1:50 M.

FLOOR PLAN.

