


PROPOSED EXTENSION TO:

9 CORNWALL CLOSE


MONK BRETTON

BARNSLEY


ST1 2ND

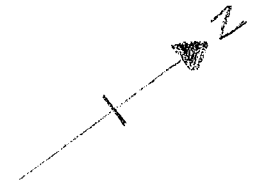

EXISTING GROUND FLOOR

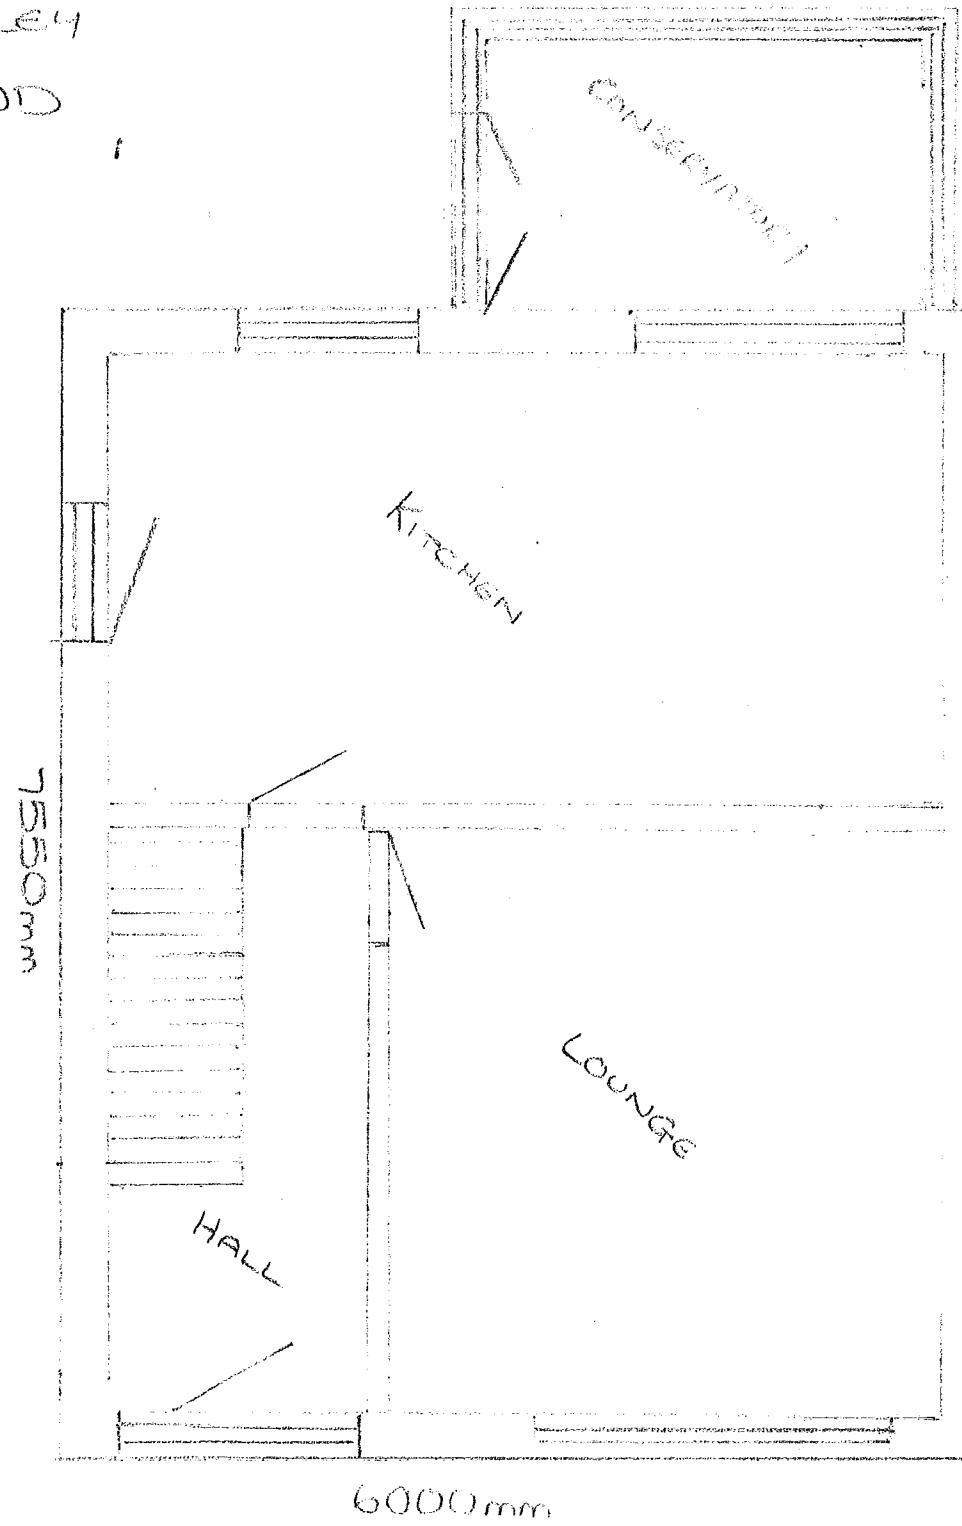

PROPOSED GROUND FLOOR

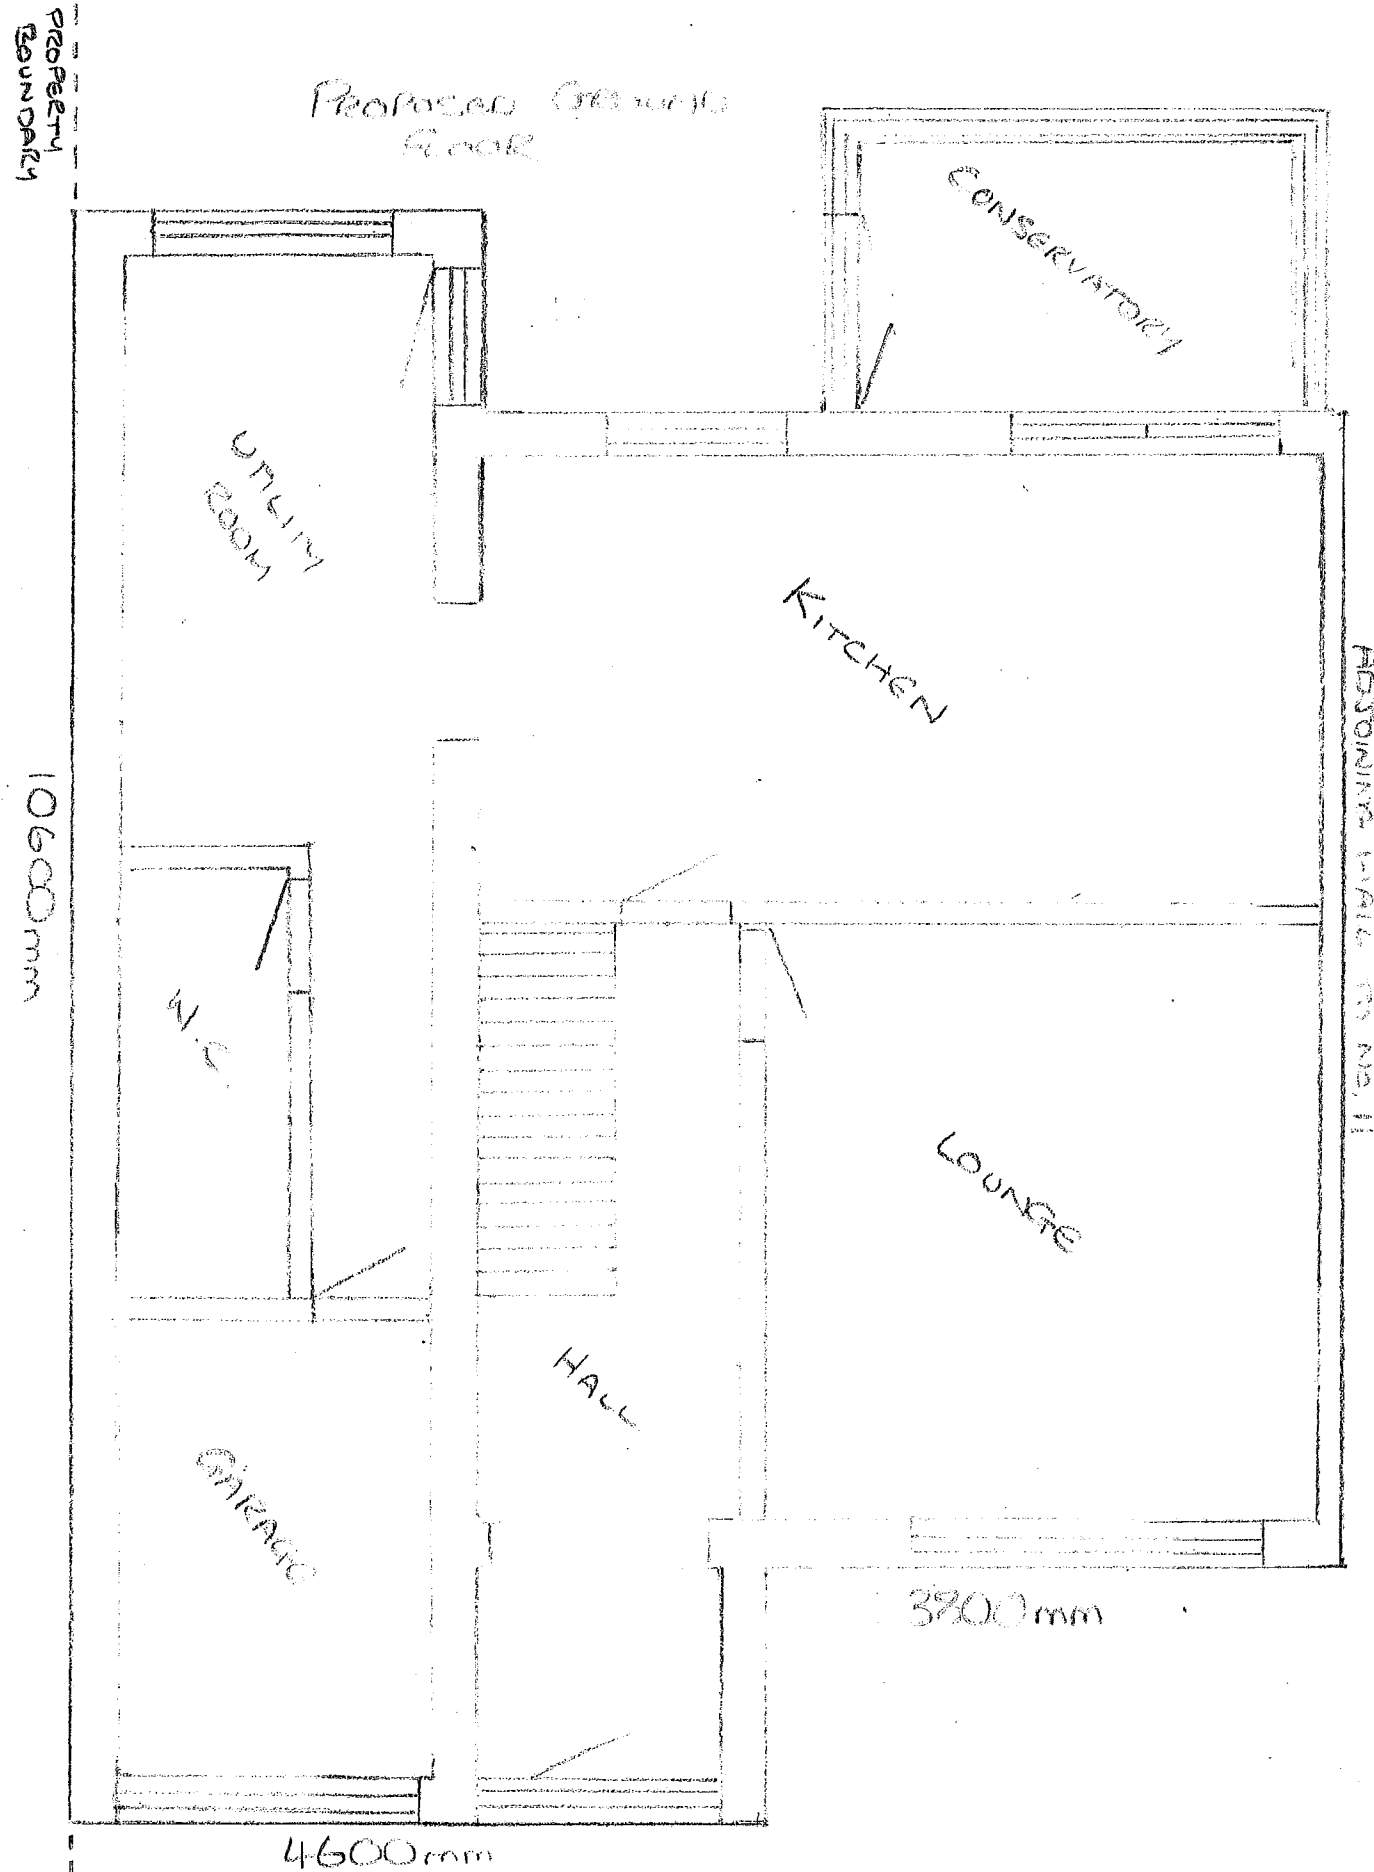

SCALE 1:50 ON A3 PAPER