
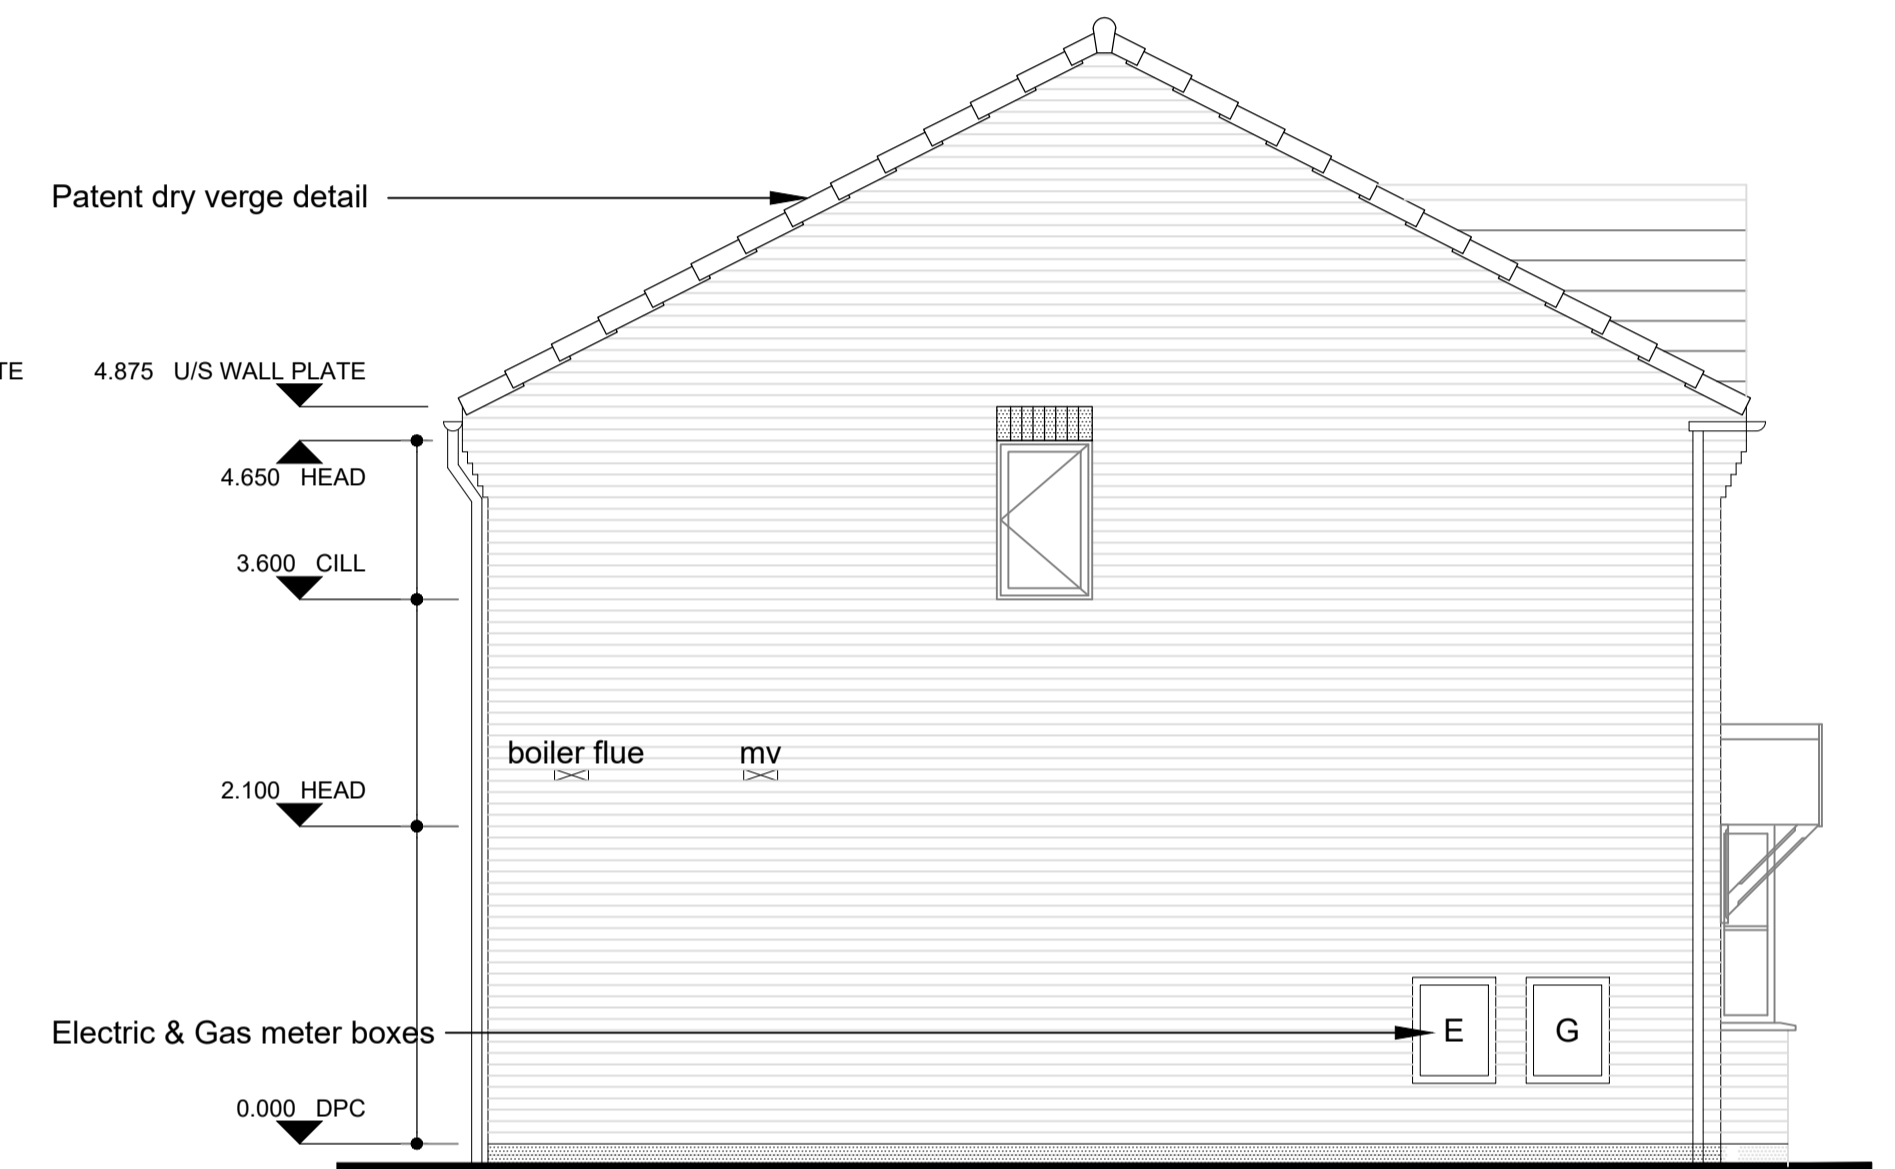
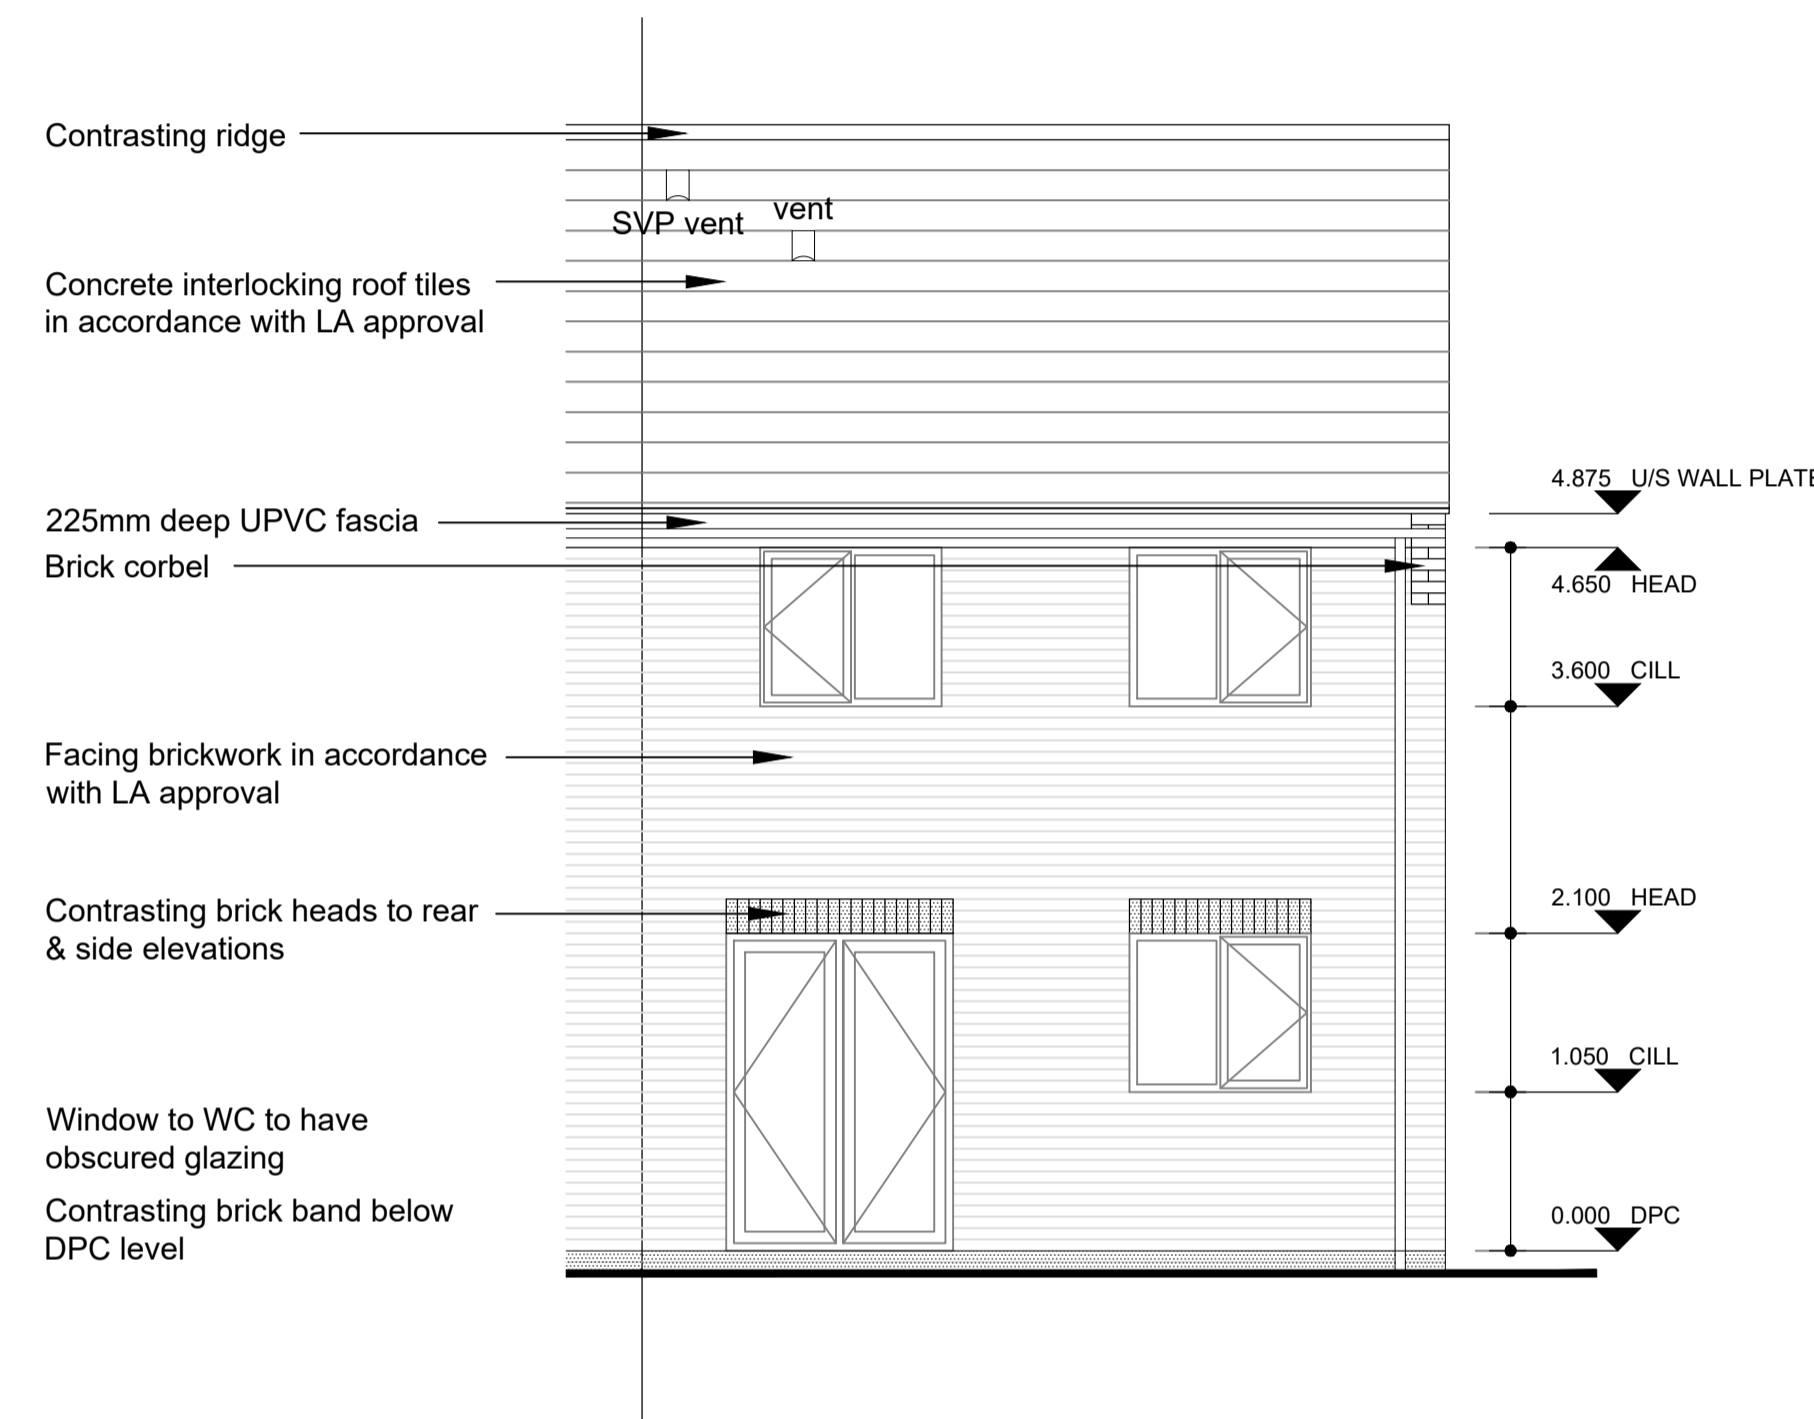


Notes

Figured dimensions only to be taken from this drawing.
Do not scale. If in doubt ask.

Rev	Date	Drawn	Description

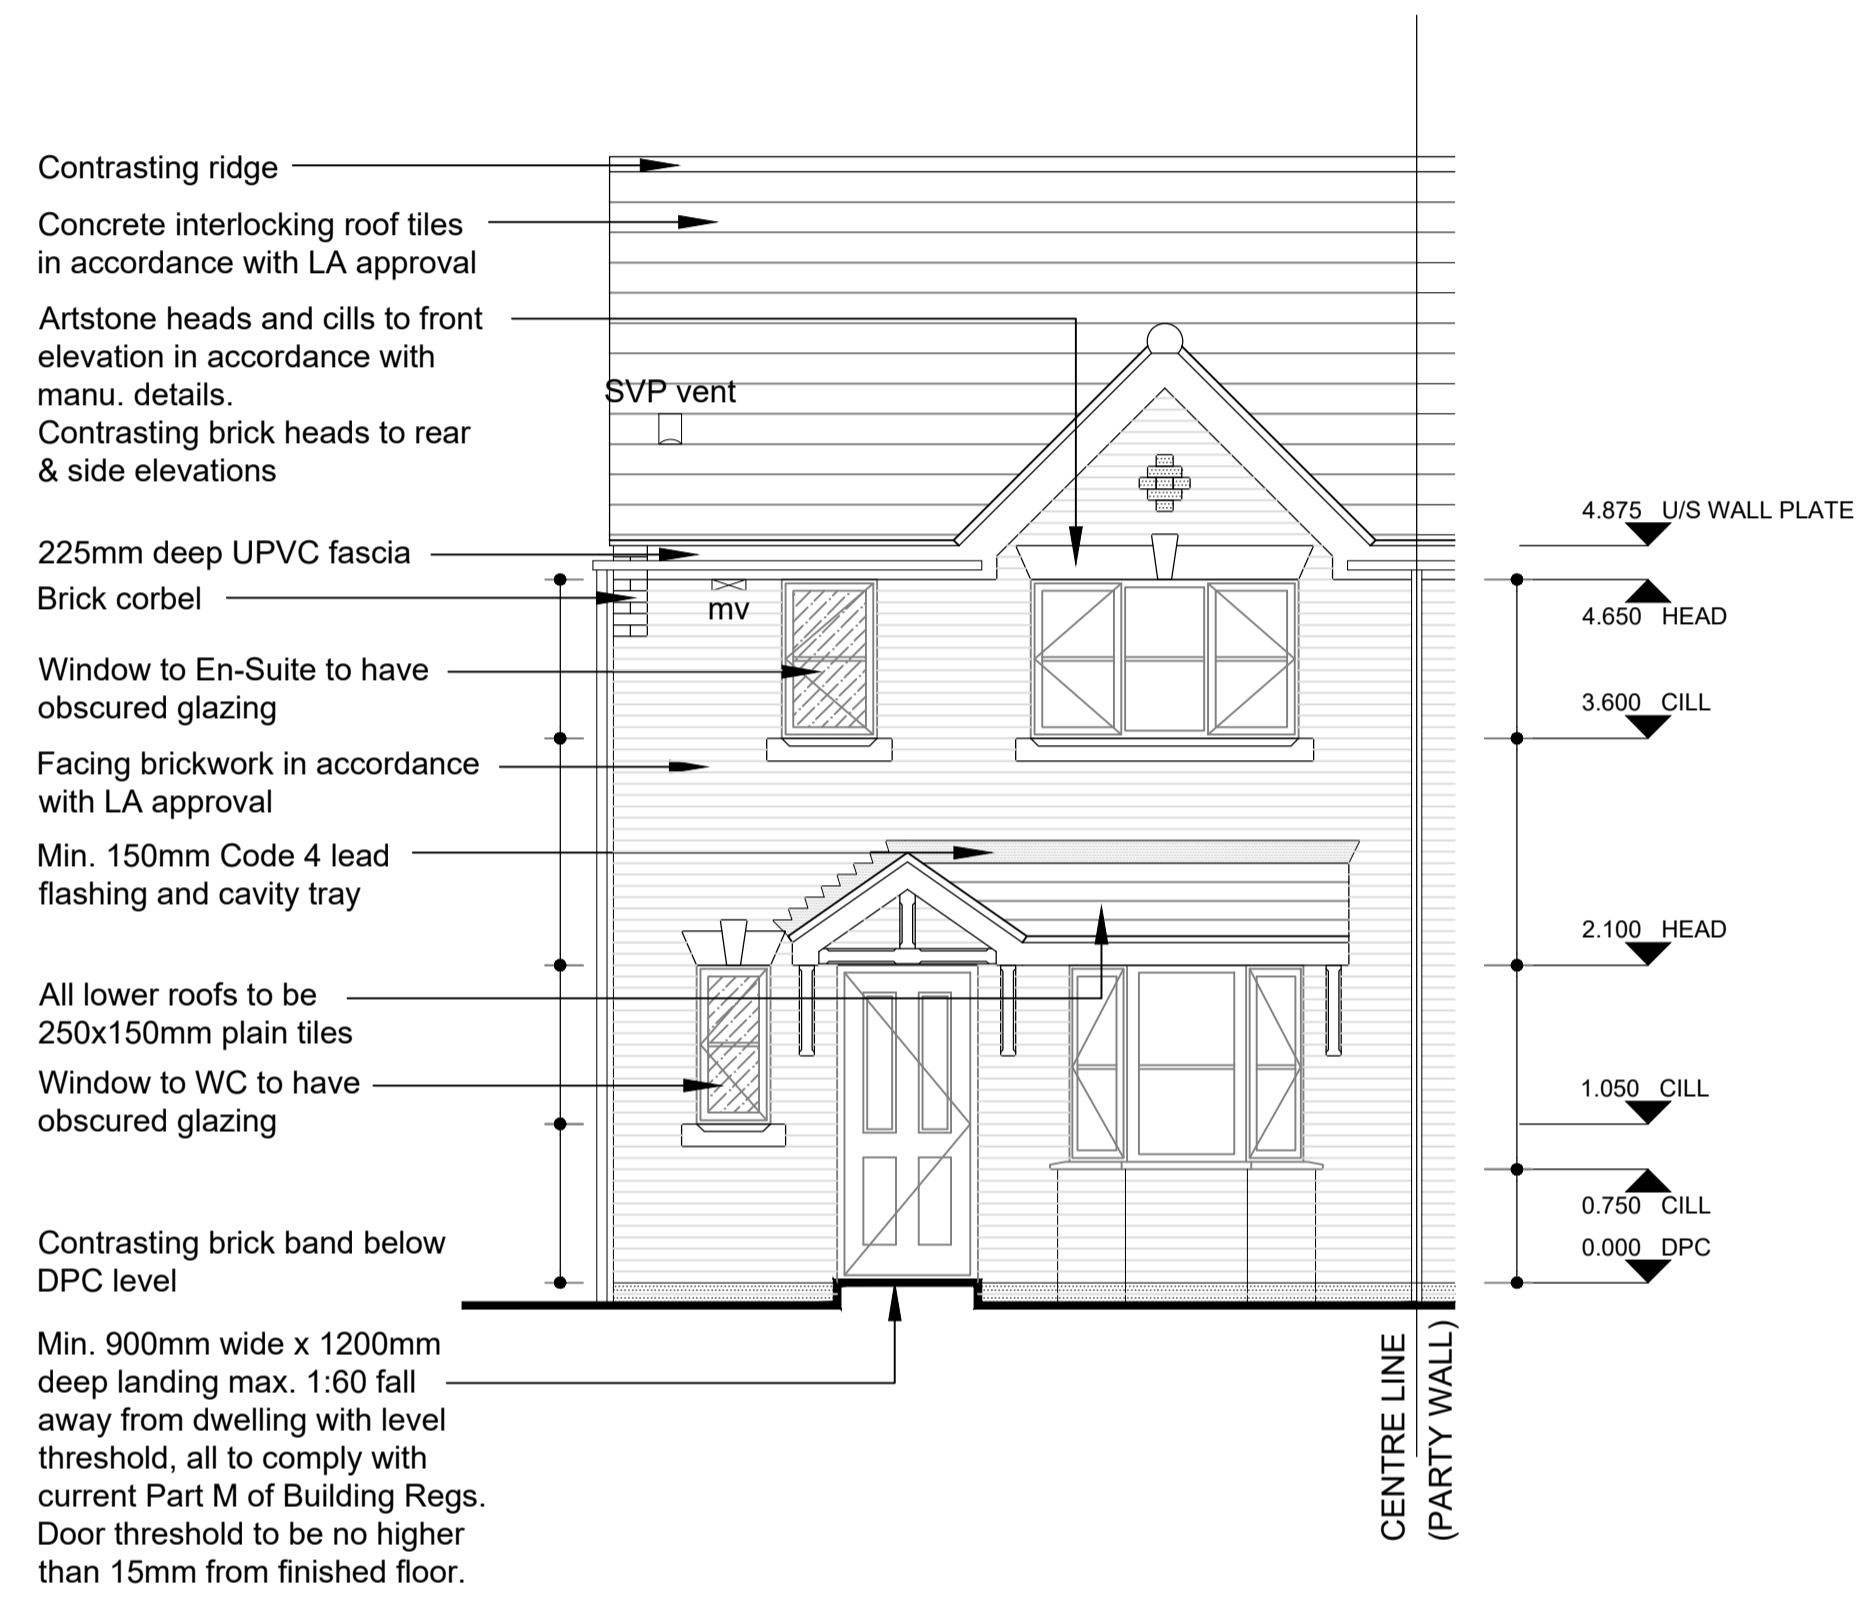

MaxDesign

Architecture | Planning | Consultancy

Meteor House, RHADS Business Park, First Avenue, Doncaster, DN9 3GA
t: 01302 378383 m: 07734 939 044
e: design@maxdesignconsultancy.co.uk w: maxdesignconsultancy.co.uk

status: PLANNING			
client: W. Bennett			
project: Pear Tree Farm, Brierly			
title: Housetype B Elevations			
scale: 1:500@A1		date: OCT 2016	
project no.:	drawn:	number:	rev:
1675	MJ	06	