



LOWER GROUND FLOOR

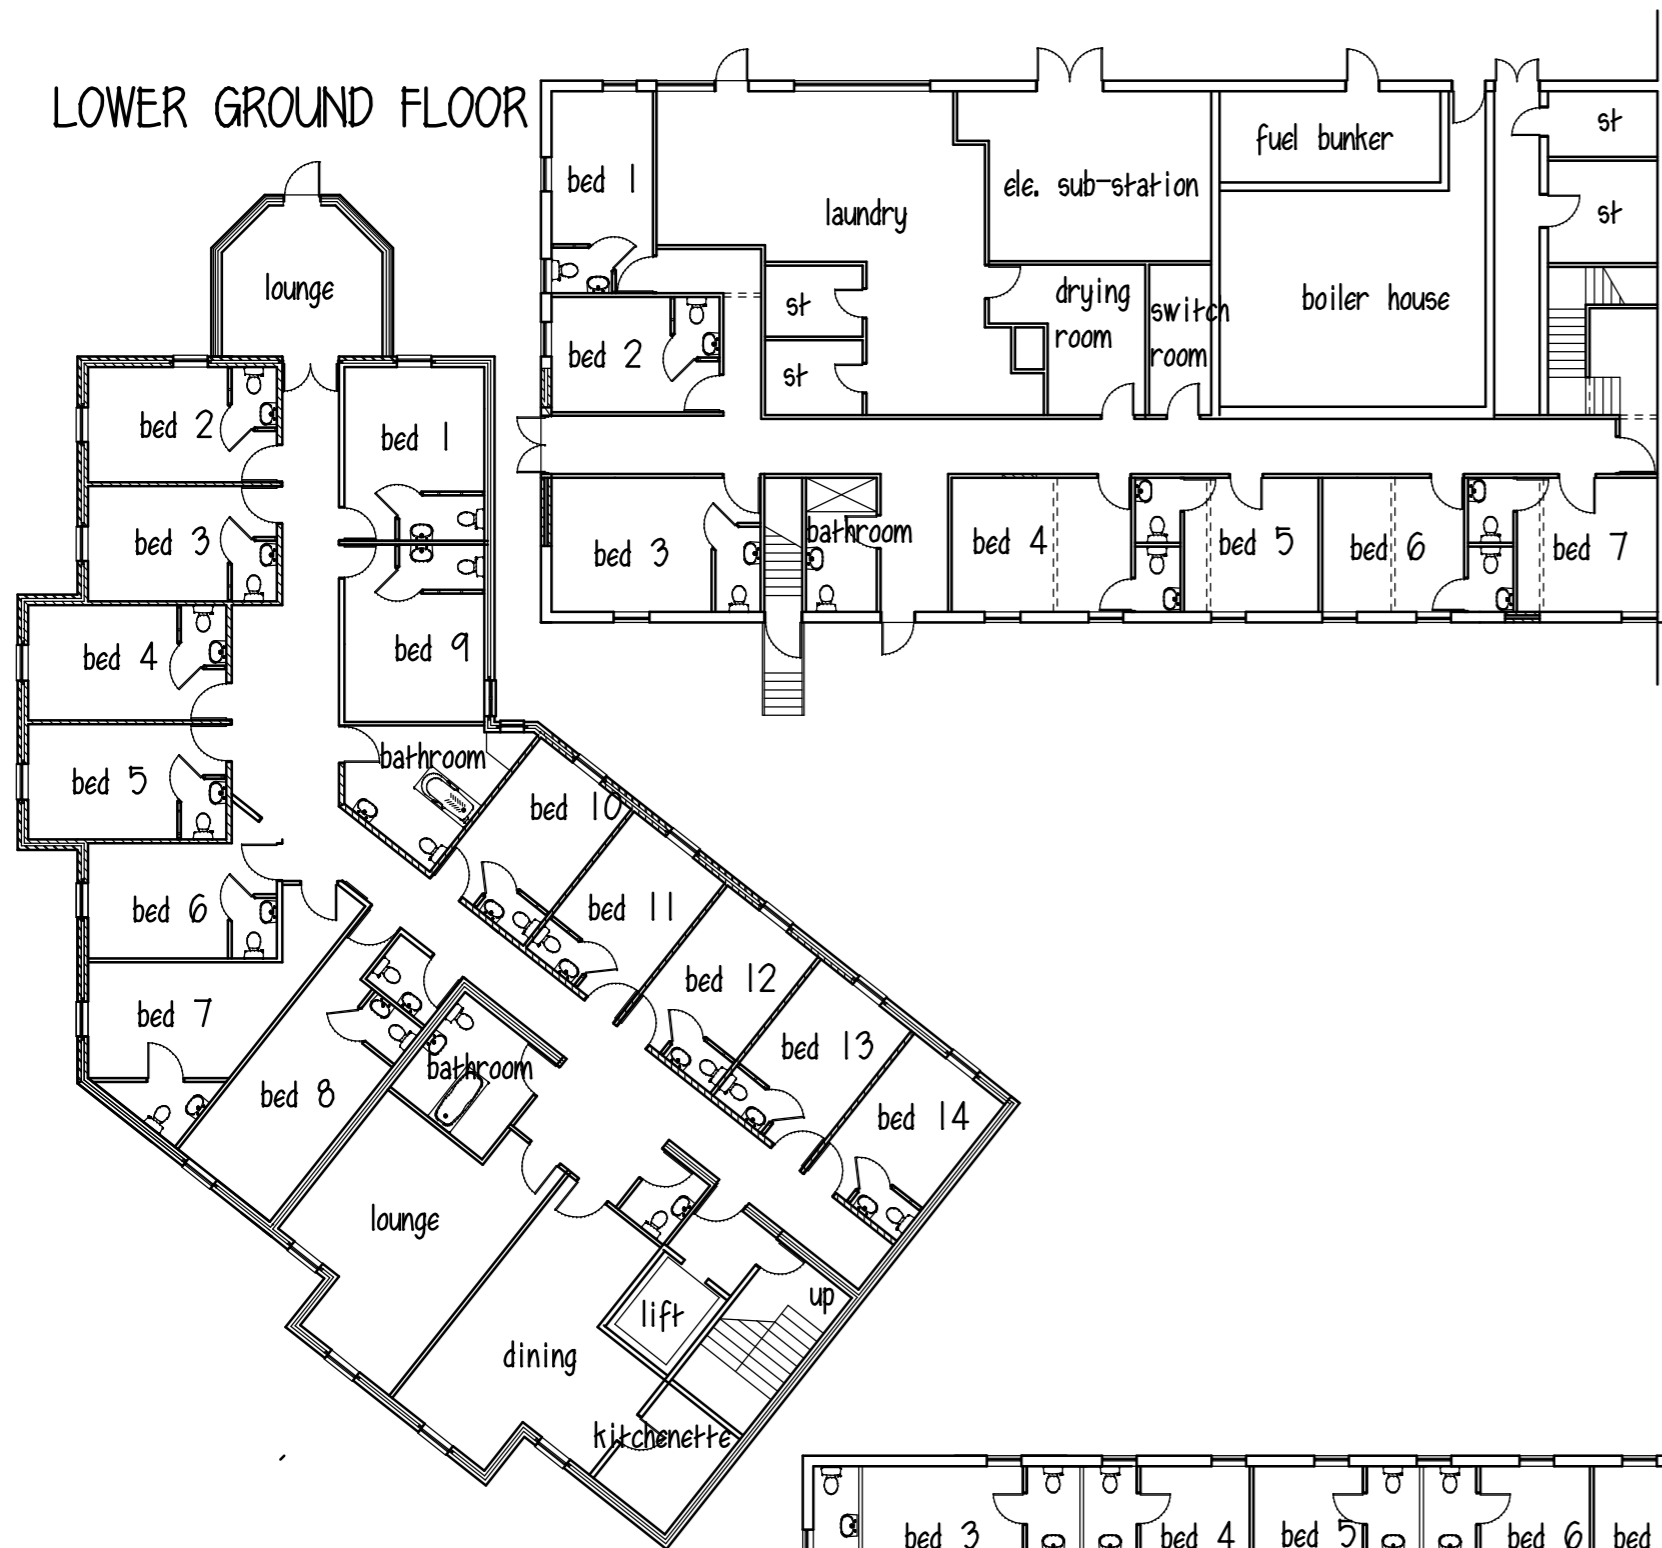

GROUND FLOOR

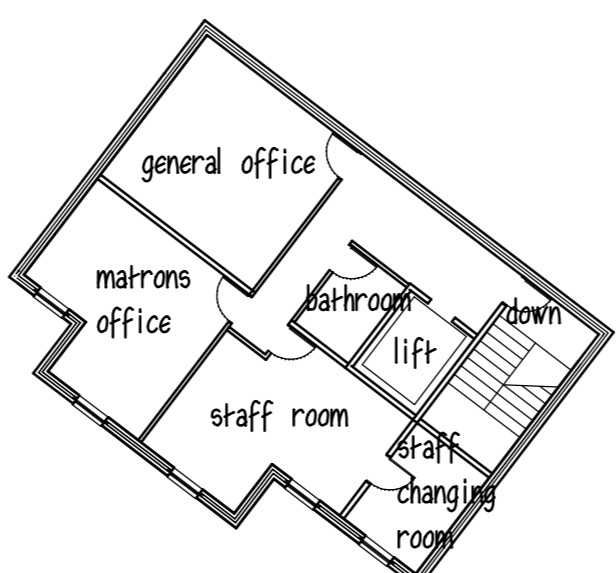

FIRST FLOOR


ORCHARD VIEW RES. HOME  
 PROPOSED EXTENSION  
 ORCHARD VIEWS  
 39 GAWBER RD  
 BARNSELEY

FLOOR PLANS

1:200@A2 SEPT 19

**Peter Thompson**  
 "Linwood"  
 Barnsley Road  
 Dodworth  
 Barnsley S75 3JR  
 e-mail peter-thompson@hotmail.co.uk

tel. 01226 201391  
 m. 07973251730



M.C.I.A.T.