
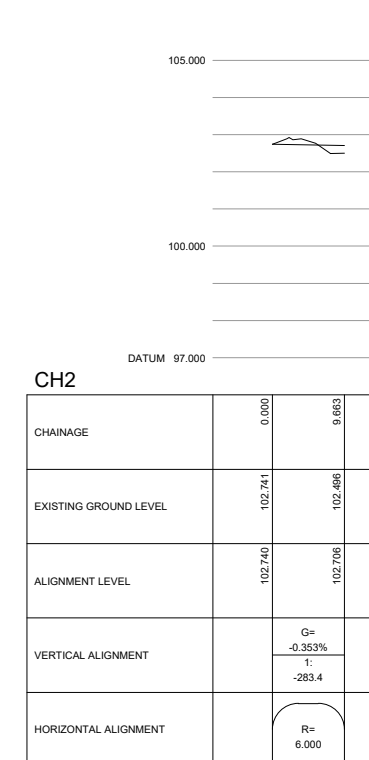
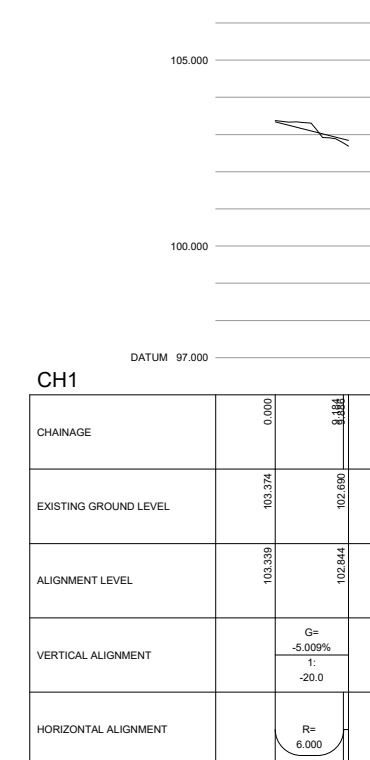
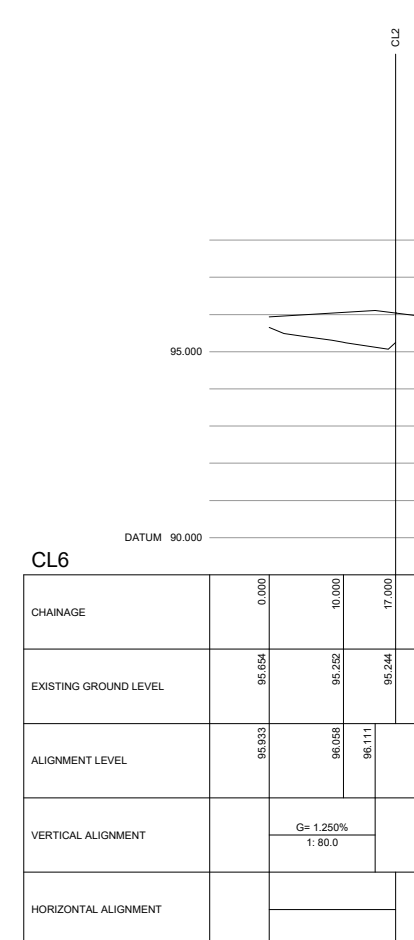
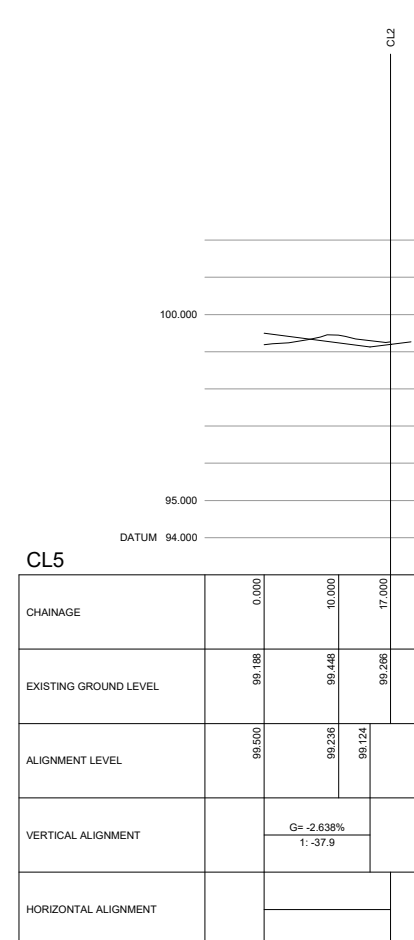
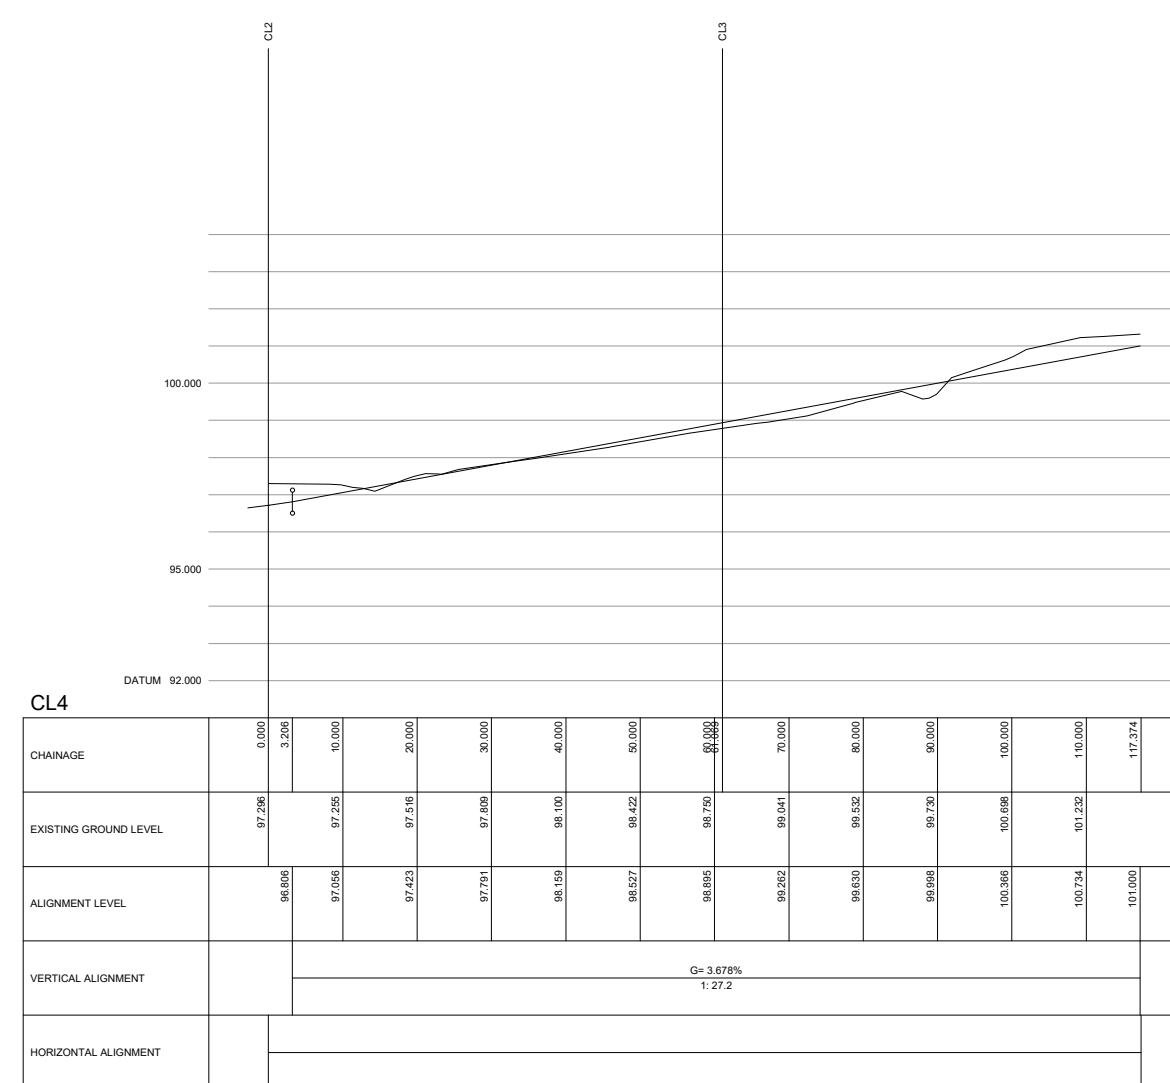
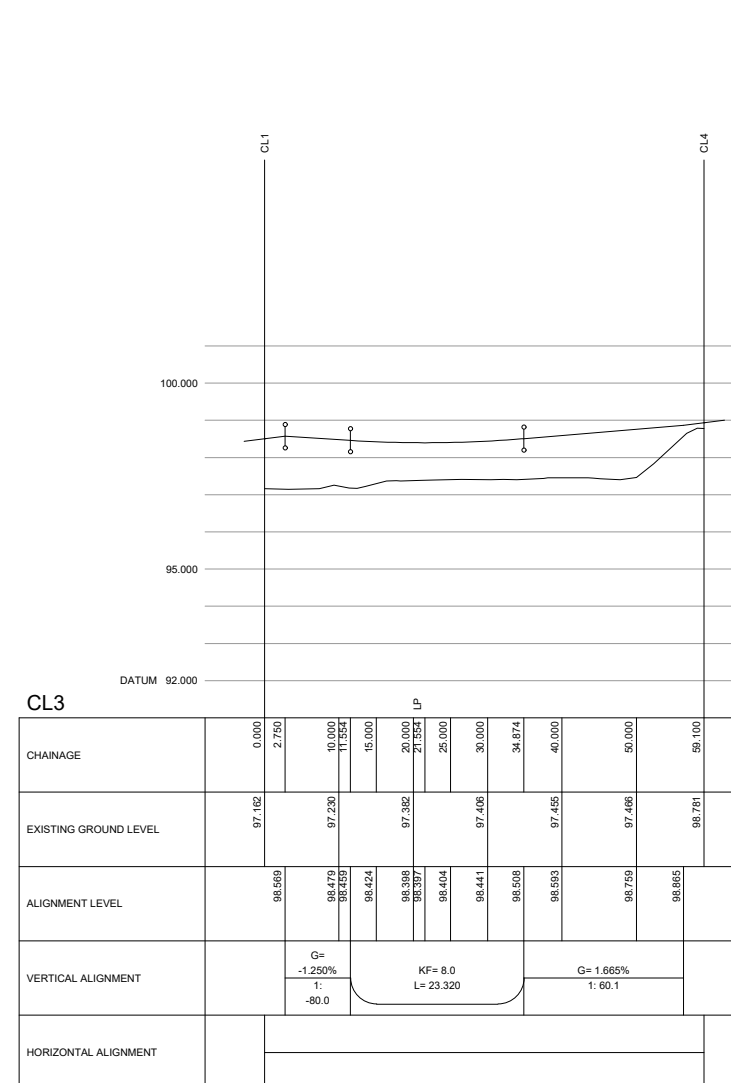
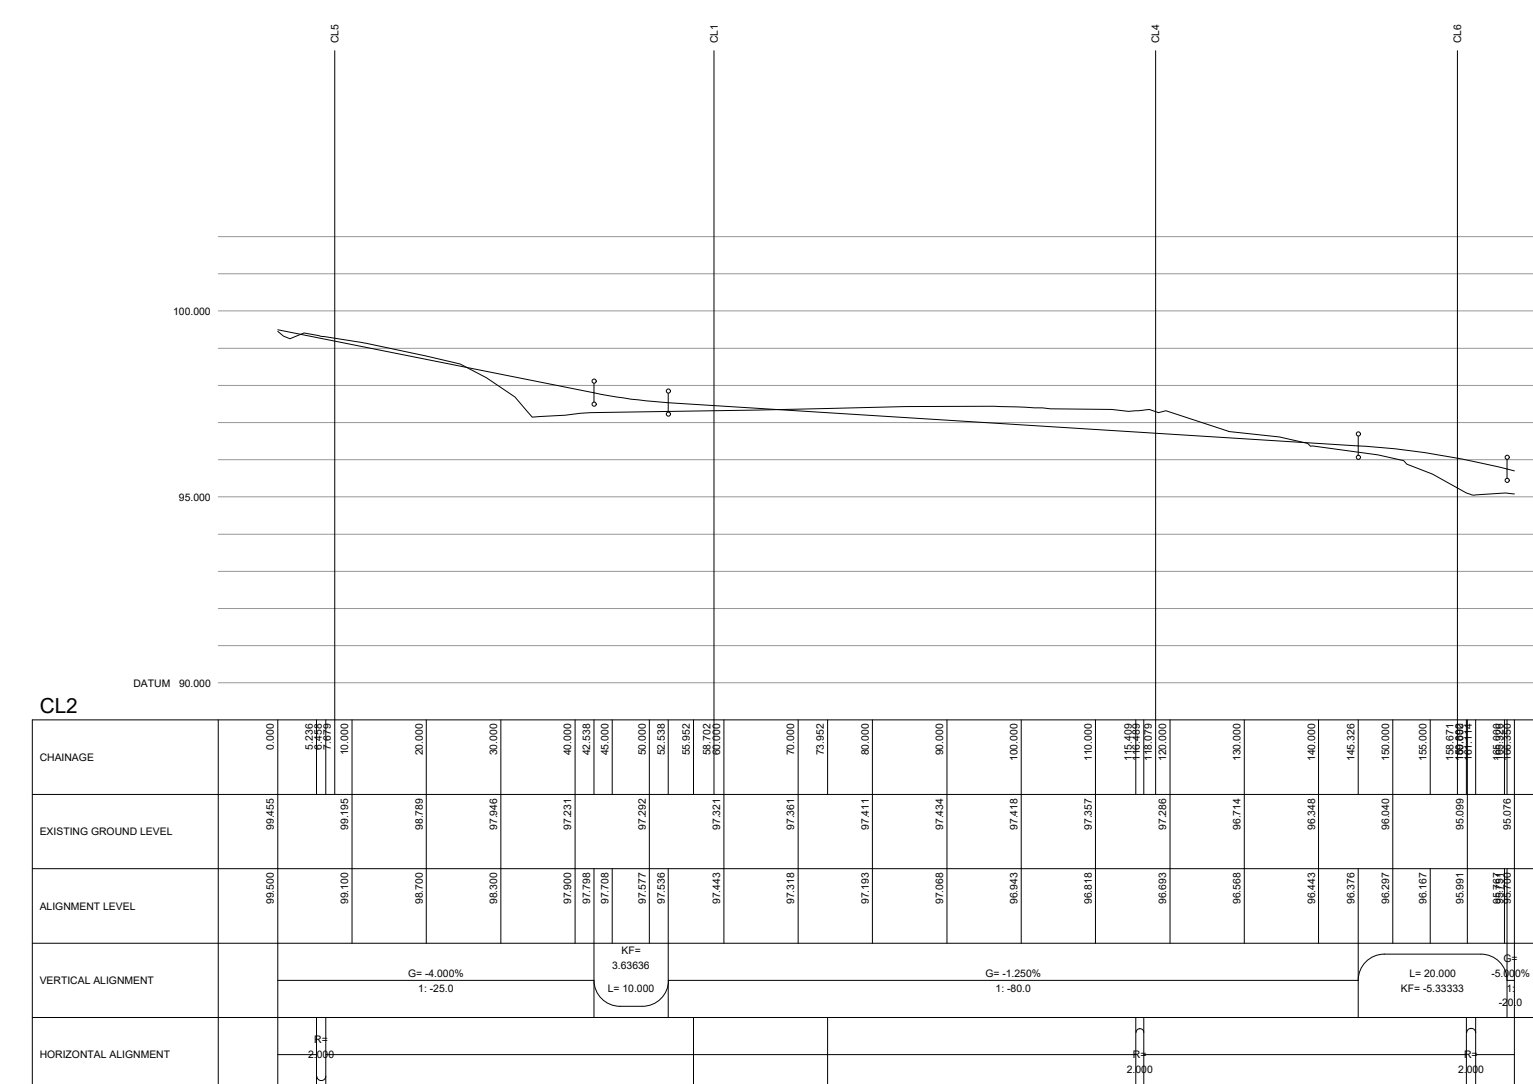


This drawing is copyright of Topping Engineers LTD and must not be copied or reproduced in anyway without written consent.

DO NOT SCALE OFF THIS DRAWING

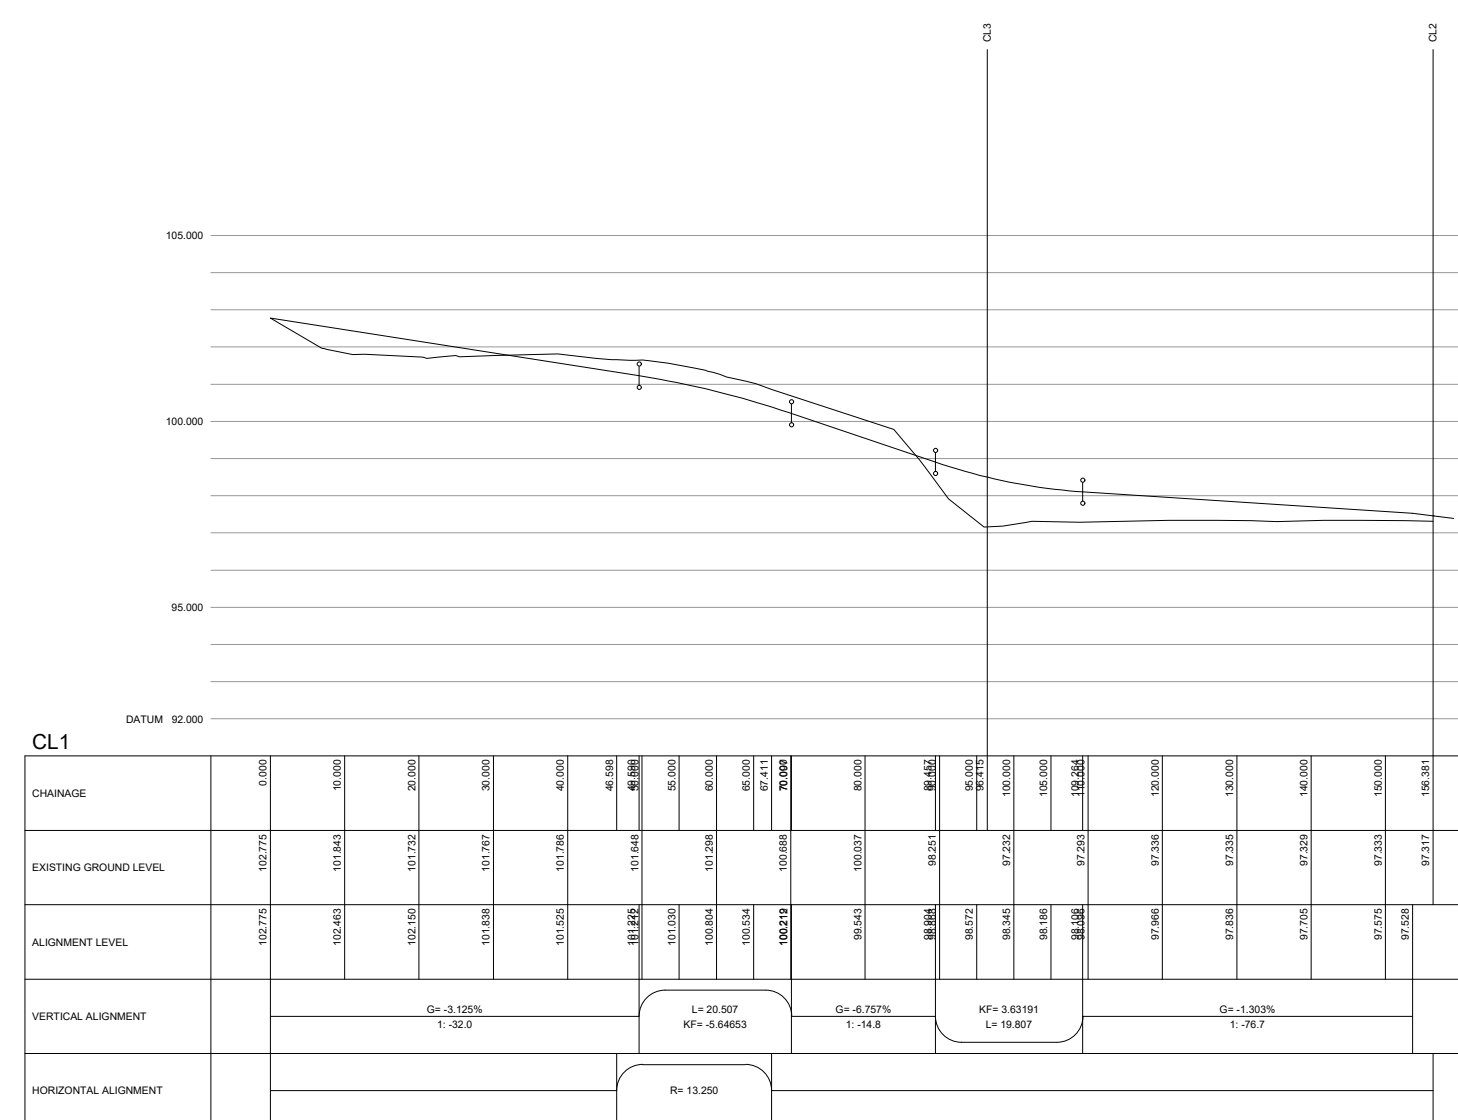

P1	FIRST ISSUE	28.09.21	RT
No.	Revision	Date	Drwn

Status	PRELIMINARY
--------	-------------



Windsor House Cornwall Road
Harrogate HG1 2PW
t: 01423 522 293
w: www.topping-engineers.com
e: info@topping-engineers.com

Client

NETHERTON BUILDING AND CONSTRUCTION LTD

Project	WAKEFIELD ROAD MAPPLEWELL
---------	------------------------------

Drawing title

VERTICAL ALIGNMENTS

Drawn RT	Chkd AD	Date SEPT 21	Scale 1/1000 1/100
Contract No. 21524-DR-C		Drg No. 0111	Revision P1