


1 Belmont Cottages

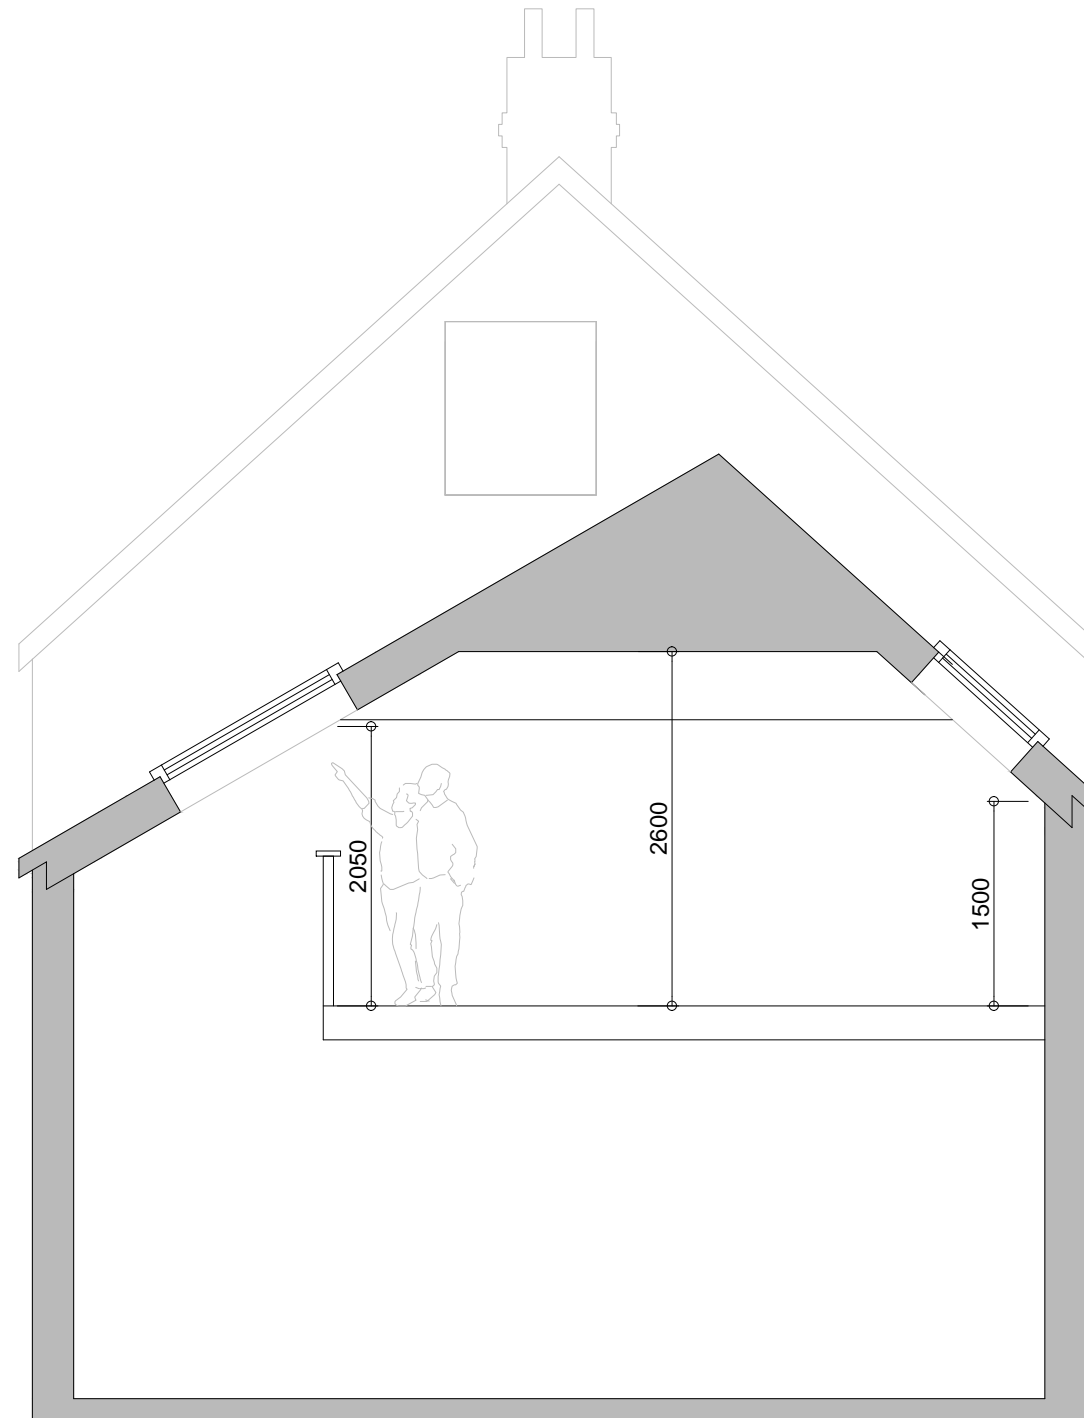

Indicative Section through Proposed Extension

CLIENT
MR GREGORY

PROJECT
PROPOSED EXTENSION TO
1 BELMONT COTTAGES

DRAWING OF
INDICATIVE SECTION

MARKETING NAME

drawing no	rev	date	
08:500:05			
scale	drawn	checked by	checked date
1:50			

soar works,
14 knutton road
sheffield,
s5 9nu



MBAS

www.mbas-architecture.co.uk
T 0114 321 6427 M 07919 116224

architecture