




- Dimensions are in millimeters, unless stated otherwise.
 - Scaling of this drawing is not recommended.
 - It is the recipient's responsibility to print this document to the correct scale.
 - All relevant drawings and specifications should be read in conjunction with this drawing.

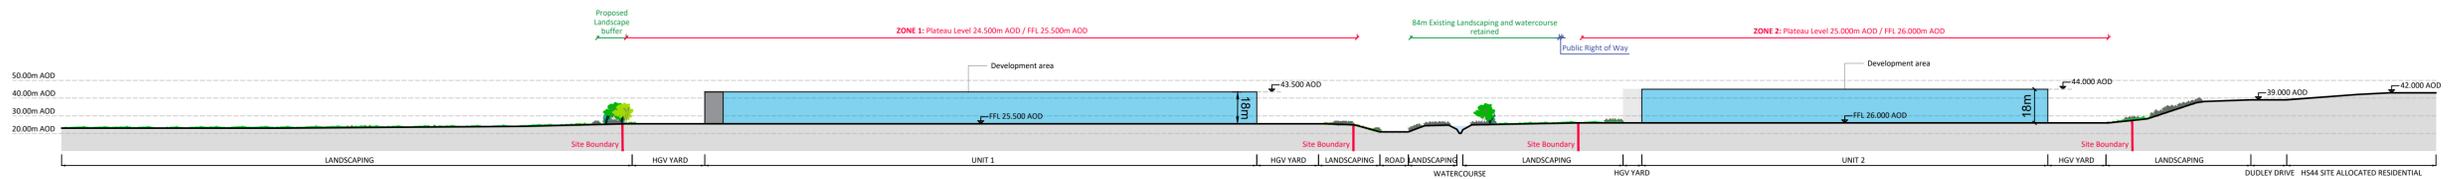


Section AA_Scale 1:2,000

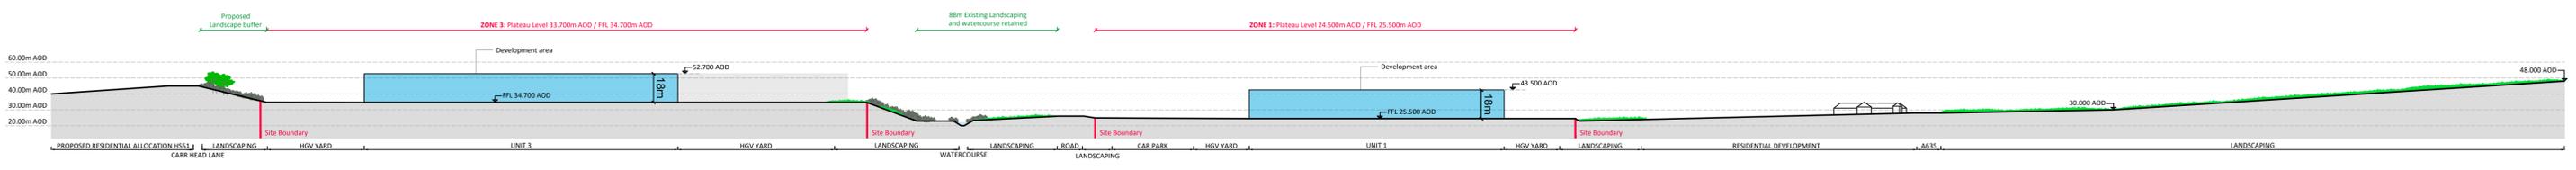


Section BB_Scale 1:2,000

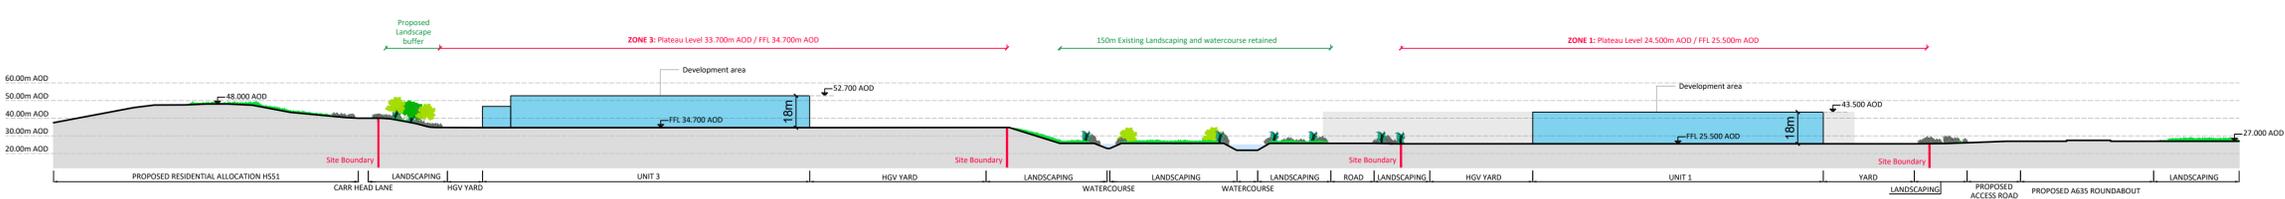

Section CC_Scale 1:2,000

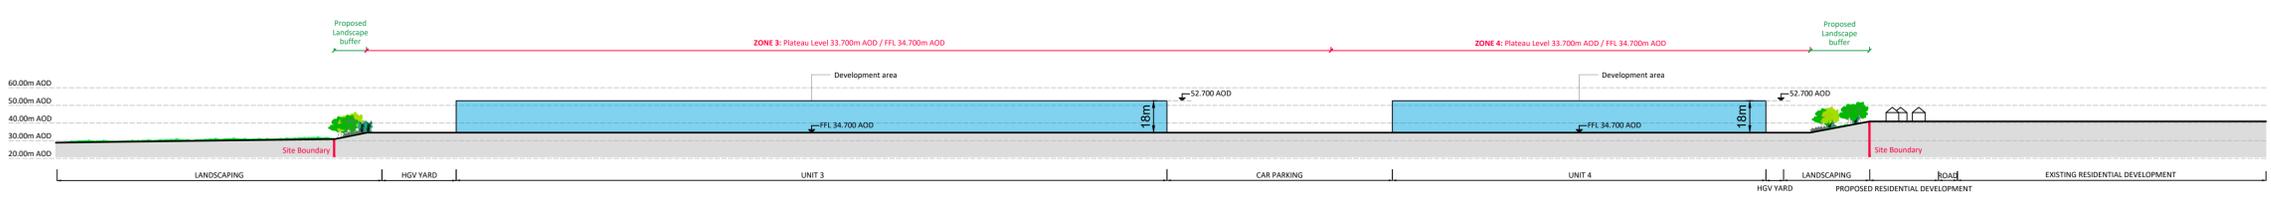

Section DD_Scale 1:2,000

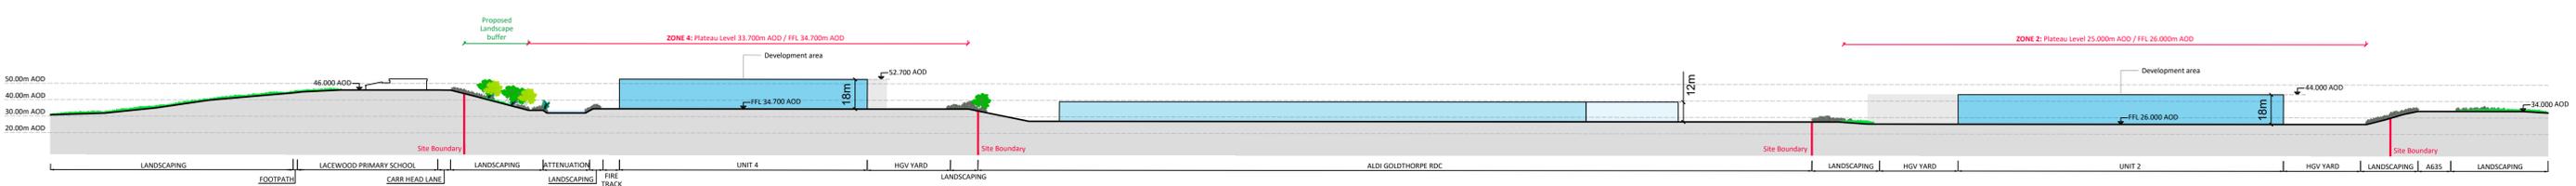

Section EE_Scale 1:2,000



Key Plan_Scale 1:10,000



Site boundary to be confirmed by the client

rev	amendments	by	ckd	date

Barnsley Road,
Goldthorpe
Illustrative Site Sections



Newark Bascon, Cafferata Way, Newark, Nottinghamshire NG24 2TN
 +44 (0)1636 653027 e. info@umcarchitects.com

Drawing Status:	Planning
Drawn / Checked:	SM / MDS
Date:	28/11/2023
Scale:	As Noted A1
Drawing no:	Revision:
22081 P0605	C

PLANNING
 THIS DRAWING IS FOR PLANNING CONSIDERATION ONLY
 AND SHOULD NOT BE USED FOR ANY OTHER PURPOSE