


Copyright. This drawing and design and all the information contained therein is the sole copyright of Blik, and reproduction in any form is forbidden unless permission is obtained in writing.

CONTRACTORS PLEASE NOTE

- 1/ Warning: no dimensions to be scaled from this drawing. All Contractors must visit site and be responsible for taking and checking all dimensions relative to this work. The Designer must be advised of any discrepancies in writing.
- 2/ This drawing must be read in conjunction with the Specifications of Quantities and related drawings. Any structural work must be carried out to the Engineer and any amendments must have the approval of the Engineer.
- 3/ All structural work must be inspected at all relevant stages by the Structural requirements. Any costs and claims for damages, loss of time, etc. incurred by falling so to see the sole liability of the Contractor.
- 4/ Any discrepancies between drawings and specification should be reported to the Designer prior to any work commencing.

Pinehall Drive

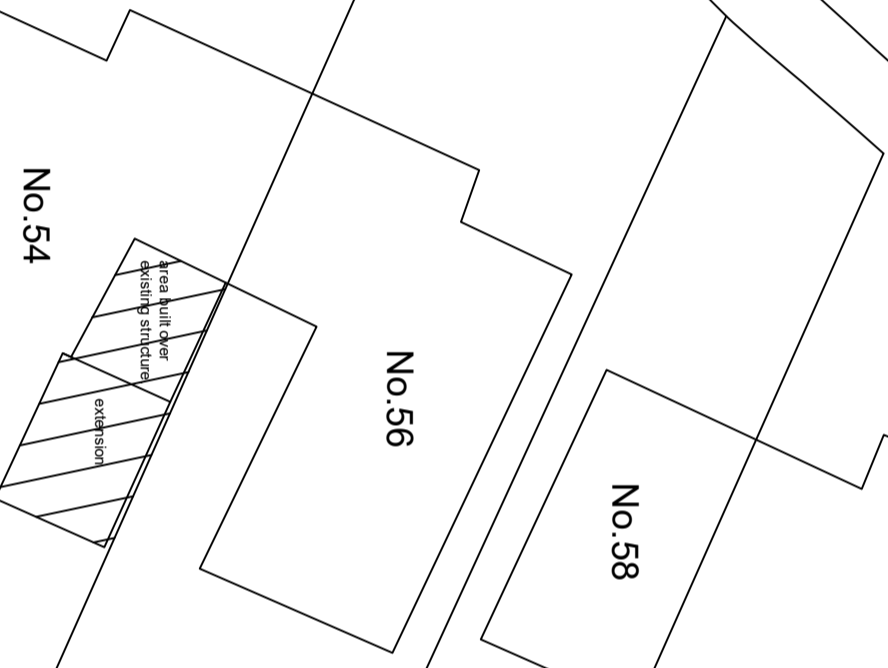

Revisions: _____ Date: _____



Job title:
V & M James,
54 Pinehall Drive,
Barnsley S71 2NS

Drawing title:
Proposed Block Plan.

Scale: 1:200	Drawing No. 2025 -20 / 06
Date: Oct. 2025	
Drawn by:	