
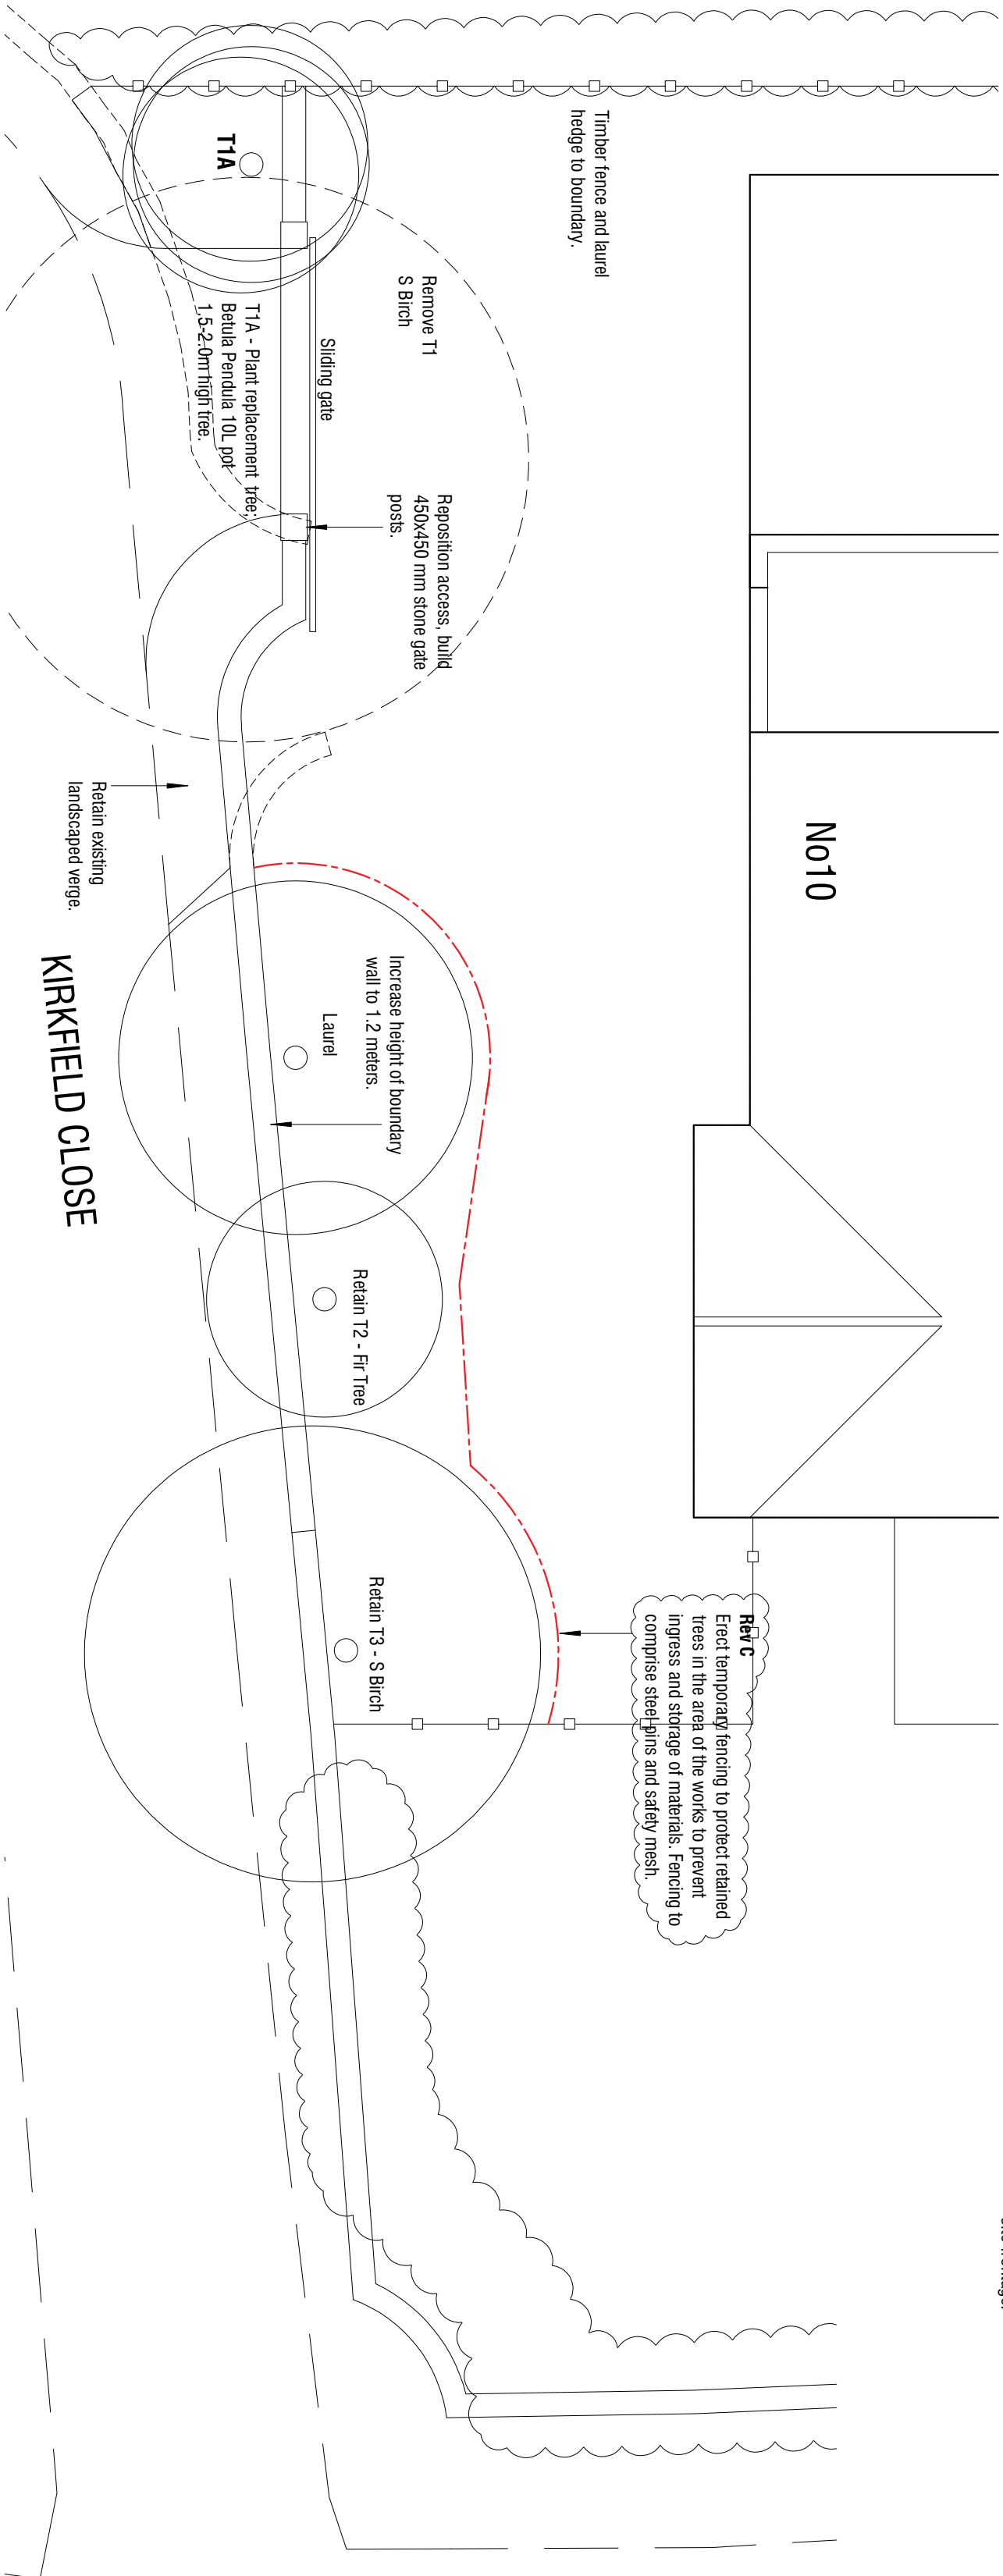


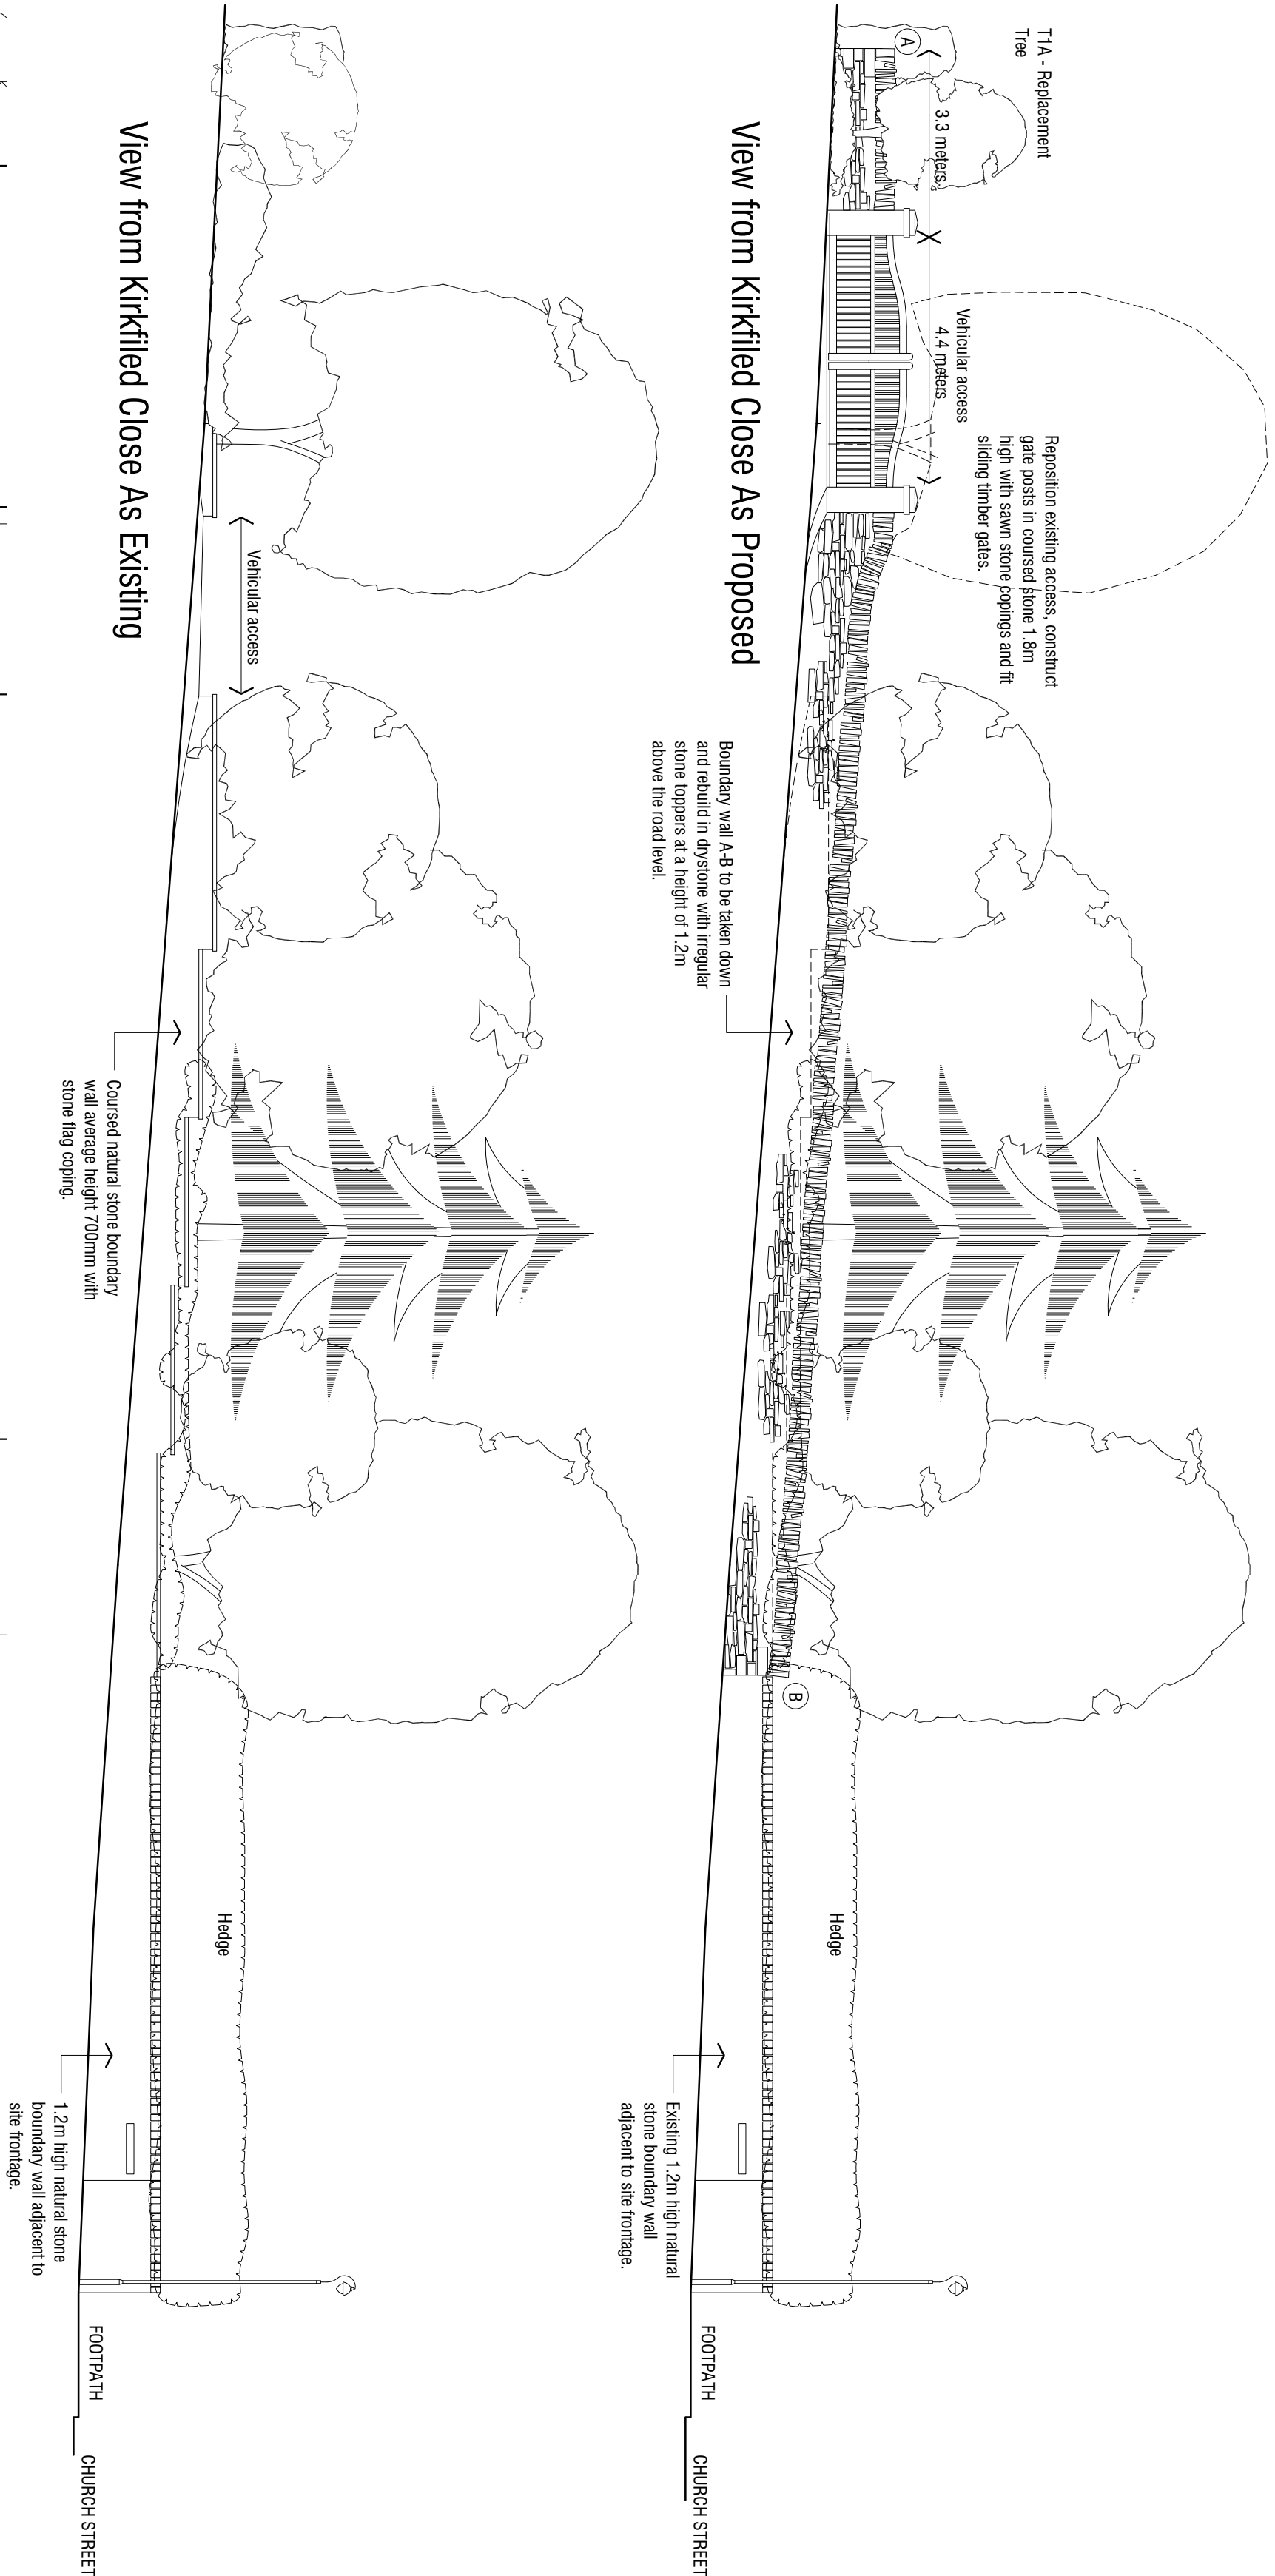

10 KIRKFIELD CLOSE

CAWTHORNE

BARNSELEY

EXISTING/PROPOSED

BOUNDARY WALL DETAILS

mboothdesign

architectural design and building consultants

Fairfield House

Barnesdale Close Barnsley

S70 2FL

T: 01226 286256

M: 07881898300

E: mboothdesign@btconnect.com

Scale 1:100 @ A2

Drawn MJB

Date AUG 2019

Ref 19.25

Dwg No P3

Rev. C

0cm

2cm

4cm

6cm

Copyright mboothdesign. All dimensions in millimetres unless otherwise stated.

Dimensions for setting out in existing buildings are to be checked and verified on site.

Rev C 03.10.2019 - Add protective fencing to retained trees.
Rev B 26.08.2019 - Add replacement tree.
Rev A 21.08.2019 - Add dimensions for gate.