



Boundary Type - FI

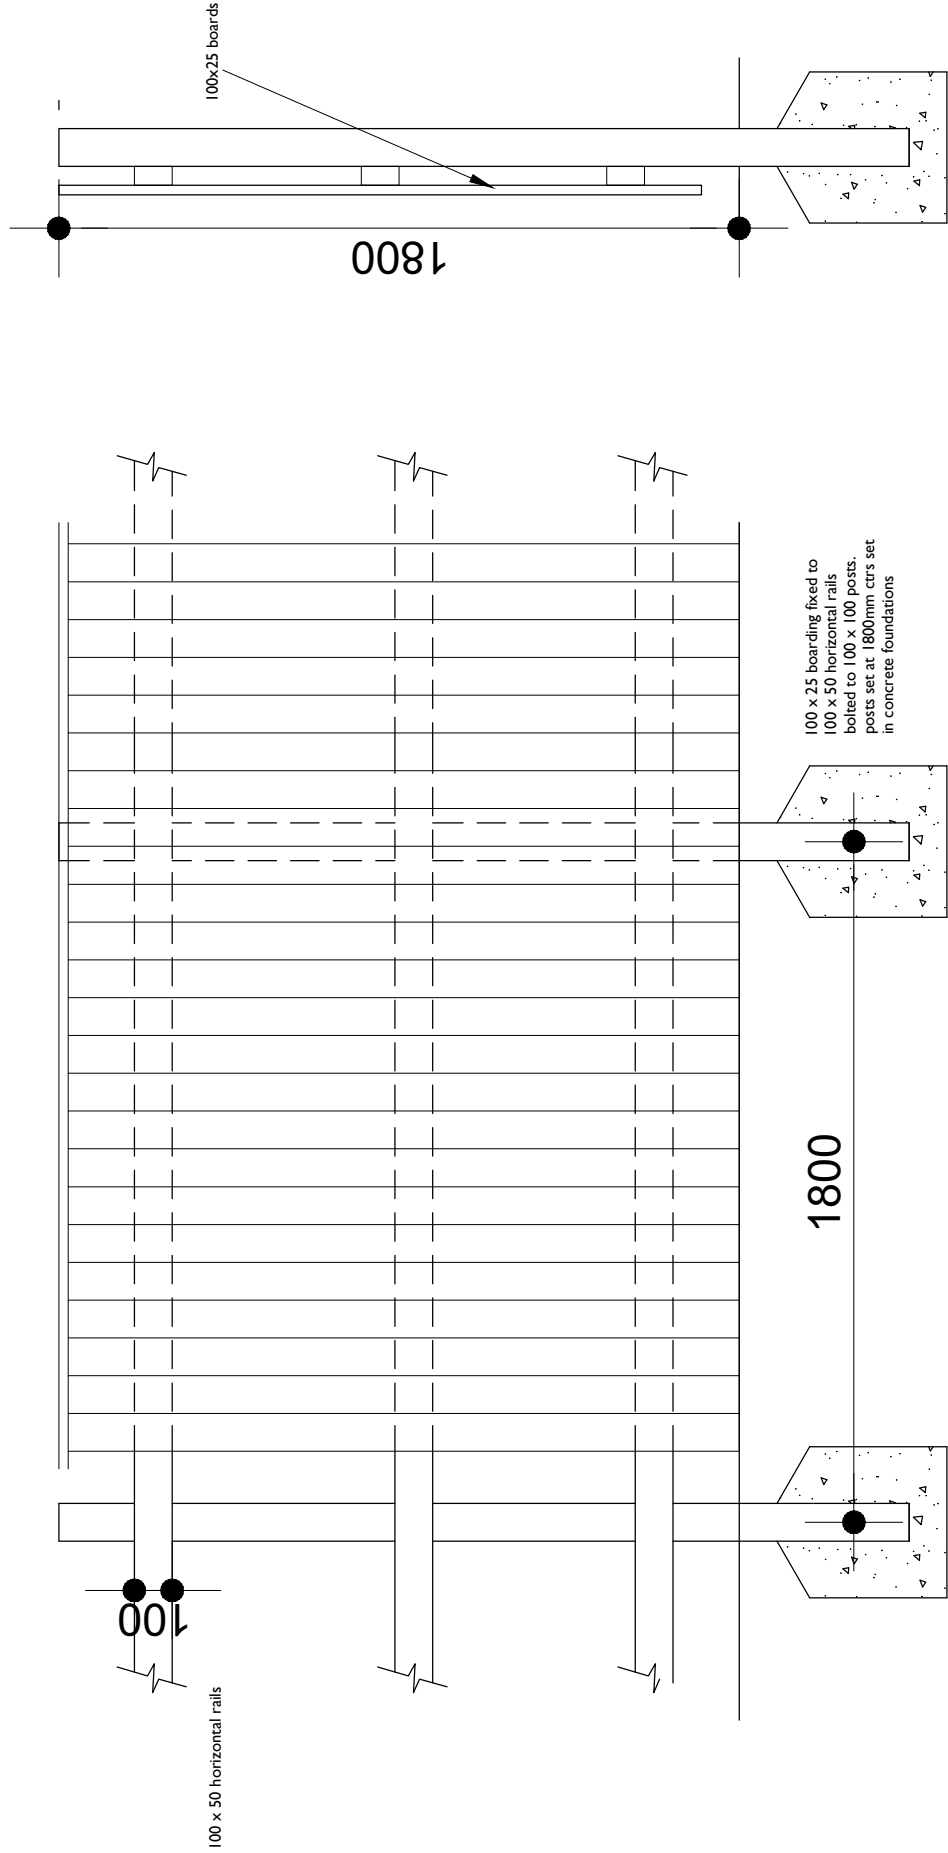

Elevation

Section

Boundary Type - WF

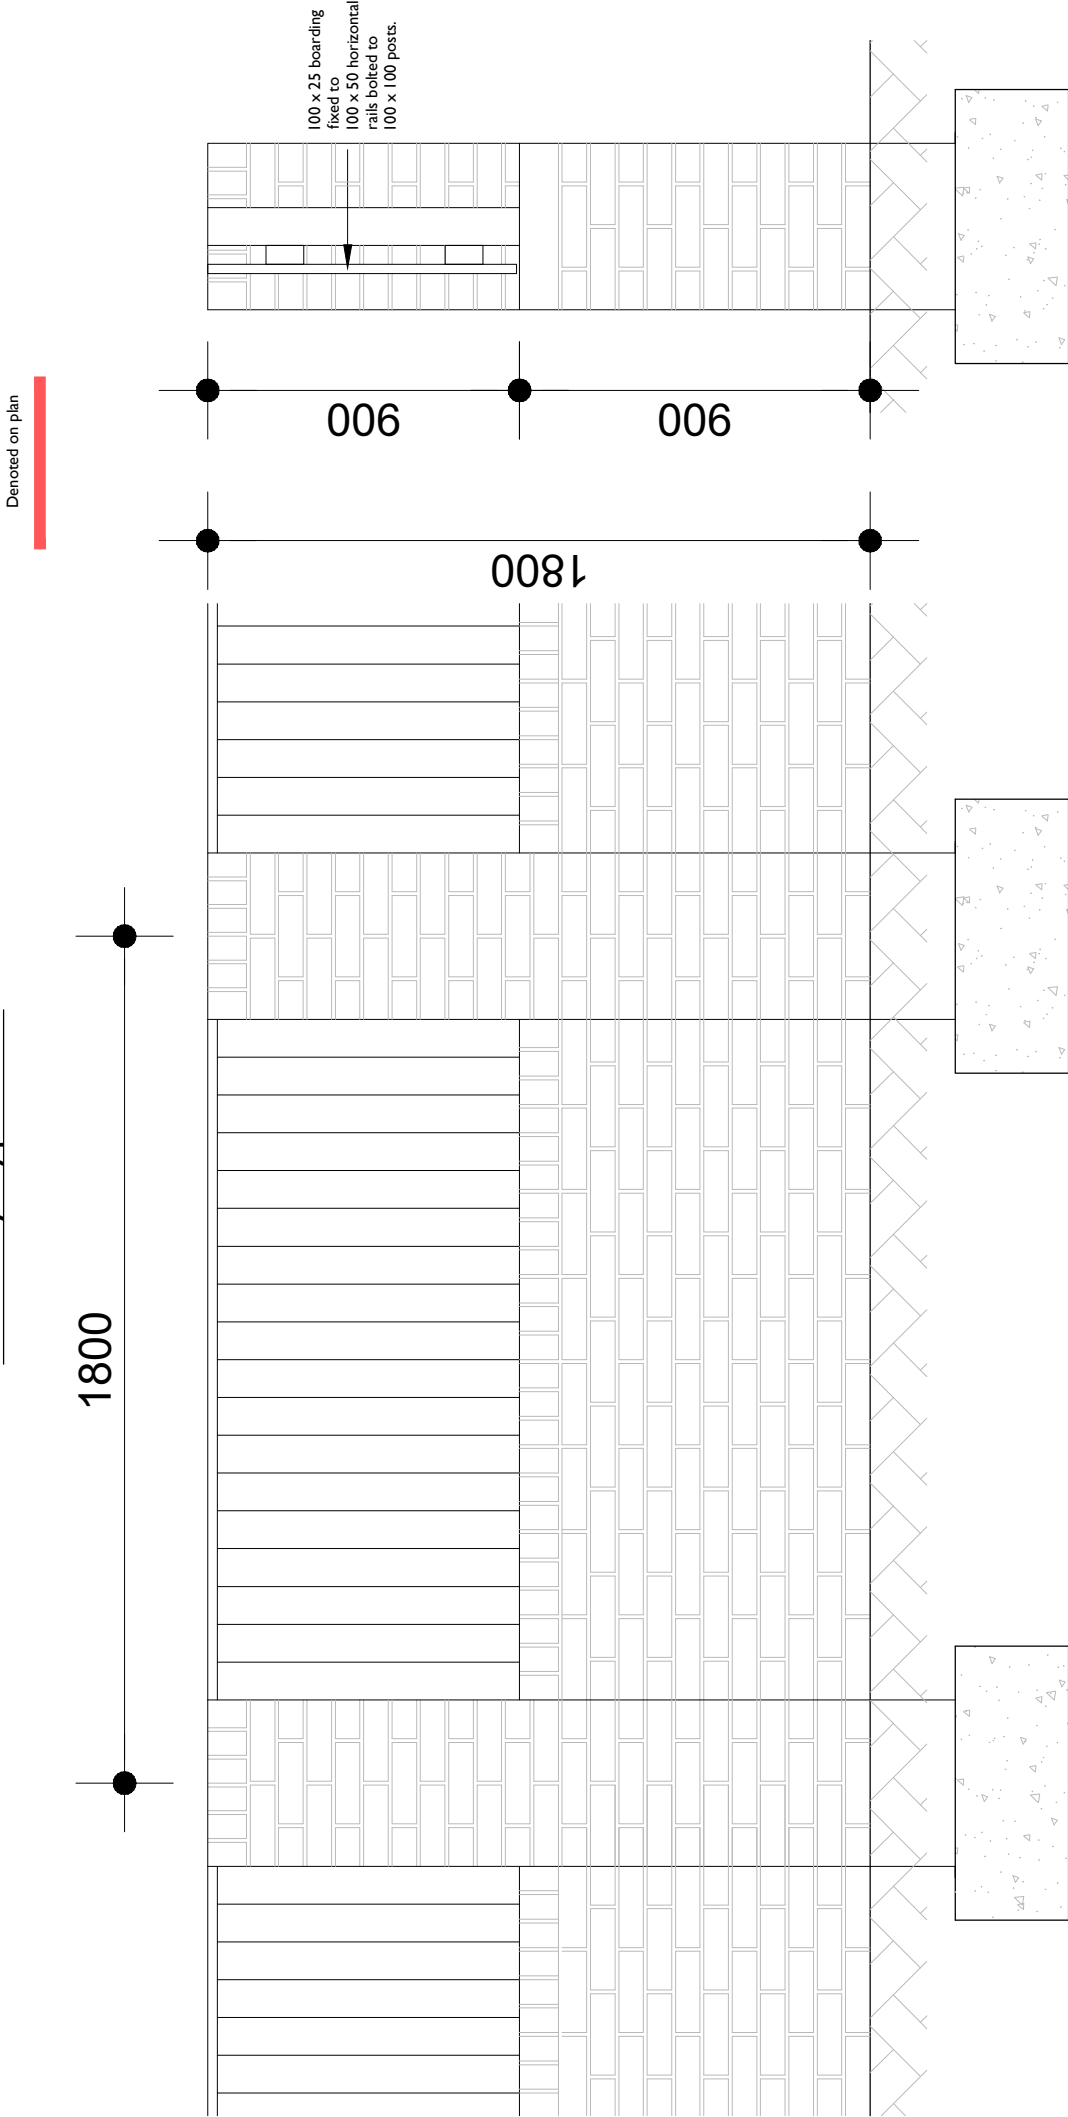

Elevation

Section

Date	17.03.21	Description	Boundary details added.	Rev	A	House Type	Thorpe Arch Grange	Scale @	A3	1:20	Date	08.05.19
						Drawing Title	Walton Road	Drawn	JL	Checked		
						Boundary Details	Thorpe Arch					
						Site	LS23 7BA	Drawing No.	P005	Rev.	A	
						Thurystone						



Thorpe Arch Grange
Walton Road
Thorpe Arch
LS23 7BA
01937 543599
www.newethomes.co.uk