

DO NOT SCALE

NOTES

GENERAL NOTES


- a. THE TOPOGRAPHICAL SURVEY IS BASED ON INFORMATION PRODUCED BY HAYCOCK & TODD, JOB NO. 59417, FILE 59417-3D BARNSELY WEST.DWG, DATED MAY 2019. THE INFORMATION USED IN PREPARATION OF THIS AND ALL OTHER FORE CONSULTING DESIGNS AND DRAWINGS IS NOT WARRANTED. IT SHALL BE THE RESPONSIBILITY OF THE CONTRACTOR TO VERIFY ALL SURVEY INFORMATION PROVIDED AND REPORT ANY ANOMALIES TO FORE CONSULTING.

DESIGN NOTES


1. ALL DESIGN AND WORKS TO COMPLY WITH CURRENT VERSION OF THE FOLLOWING DOCUMENTS:
- DESIGN MANUAL FOR ROADS AND BRIDGES (DMRB);
 - SPECIFICATION FOR HIGHWAY WORKS (SHW);
 - MANUAL FOR STREETS (MFS); AND
 - BARNSELY METROPOLITAN BOROUGH COUNCIL (BMBC) DESIGN GUIDE AND SPECIFICATION.
2. FOR PLAN AND HORIZONTAL ALIGNMENT DETAILS REFER TO DRAWING NO. 9014-A3-100-030 TO 032.

KEY


- — EXISTING LEVELS
- — PROPOSED LEVELS
- PROPOSED CUT
- PROPOSED FILL

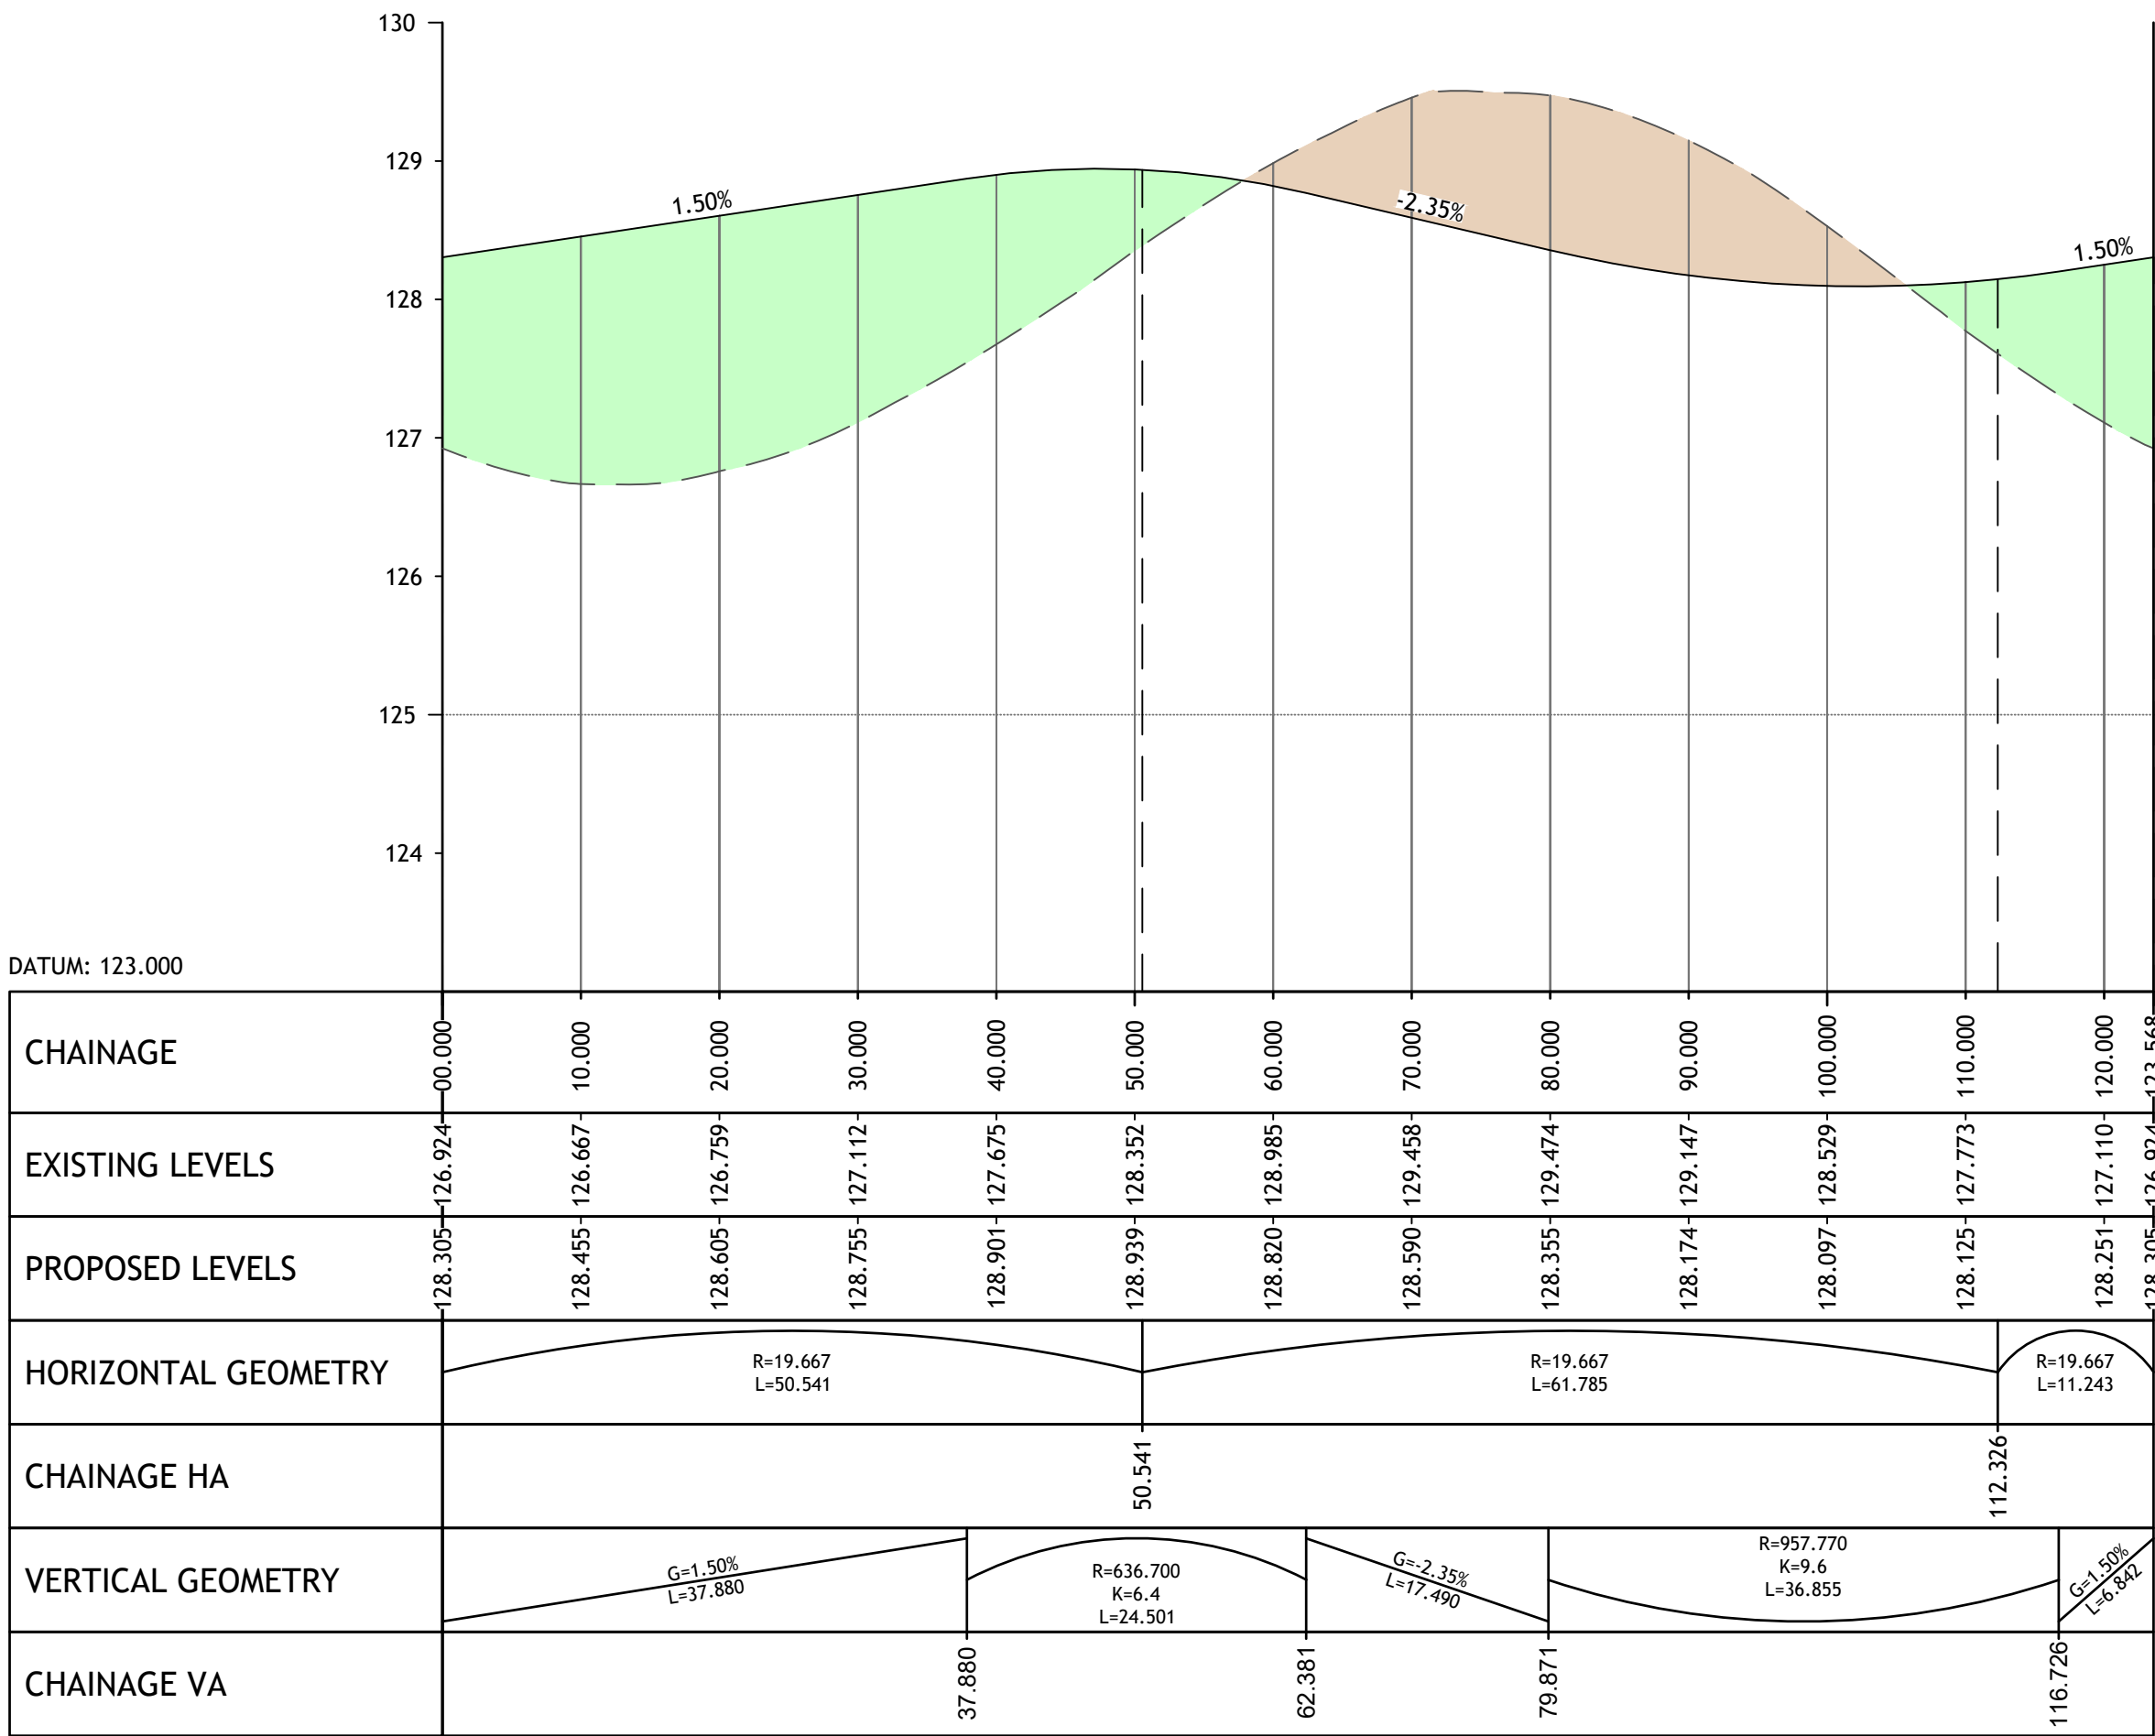


PROFILE NAME: ROUNDABOUT SOUTH
SCALE: H 1:500, V 1:50

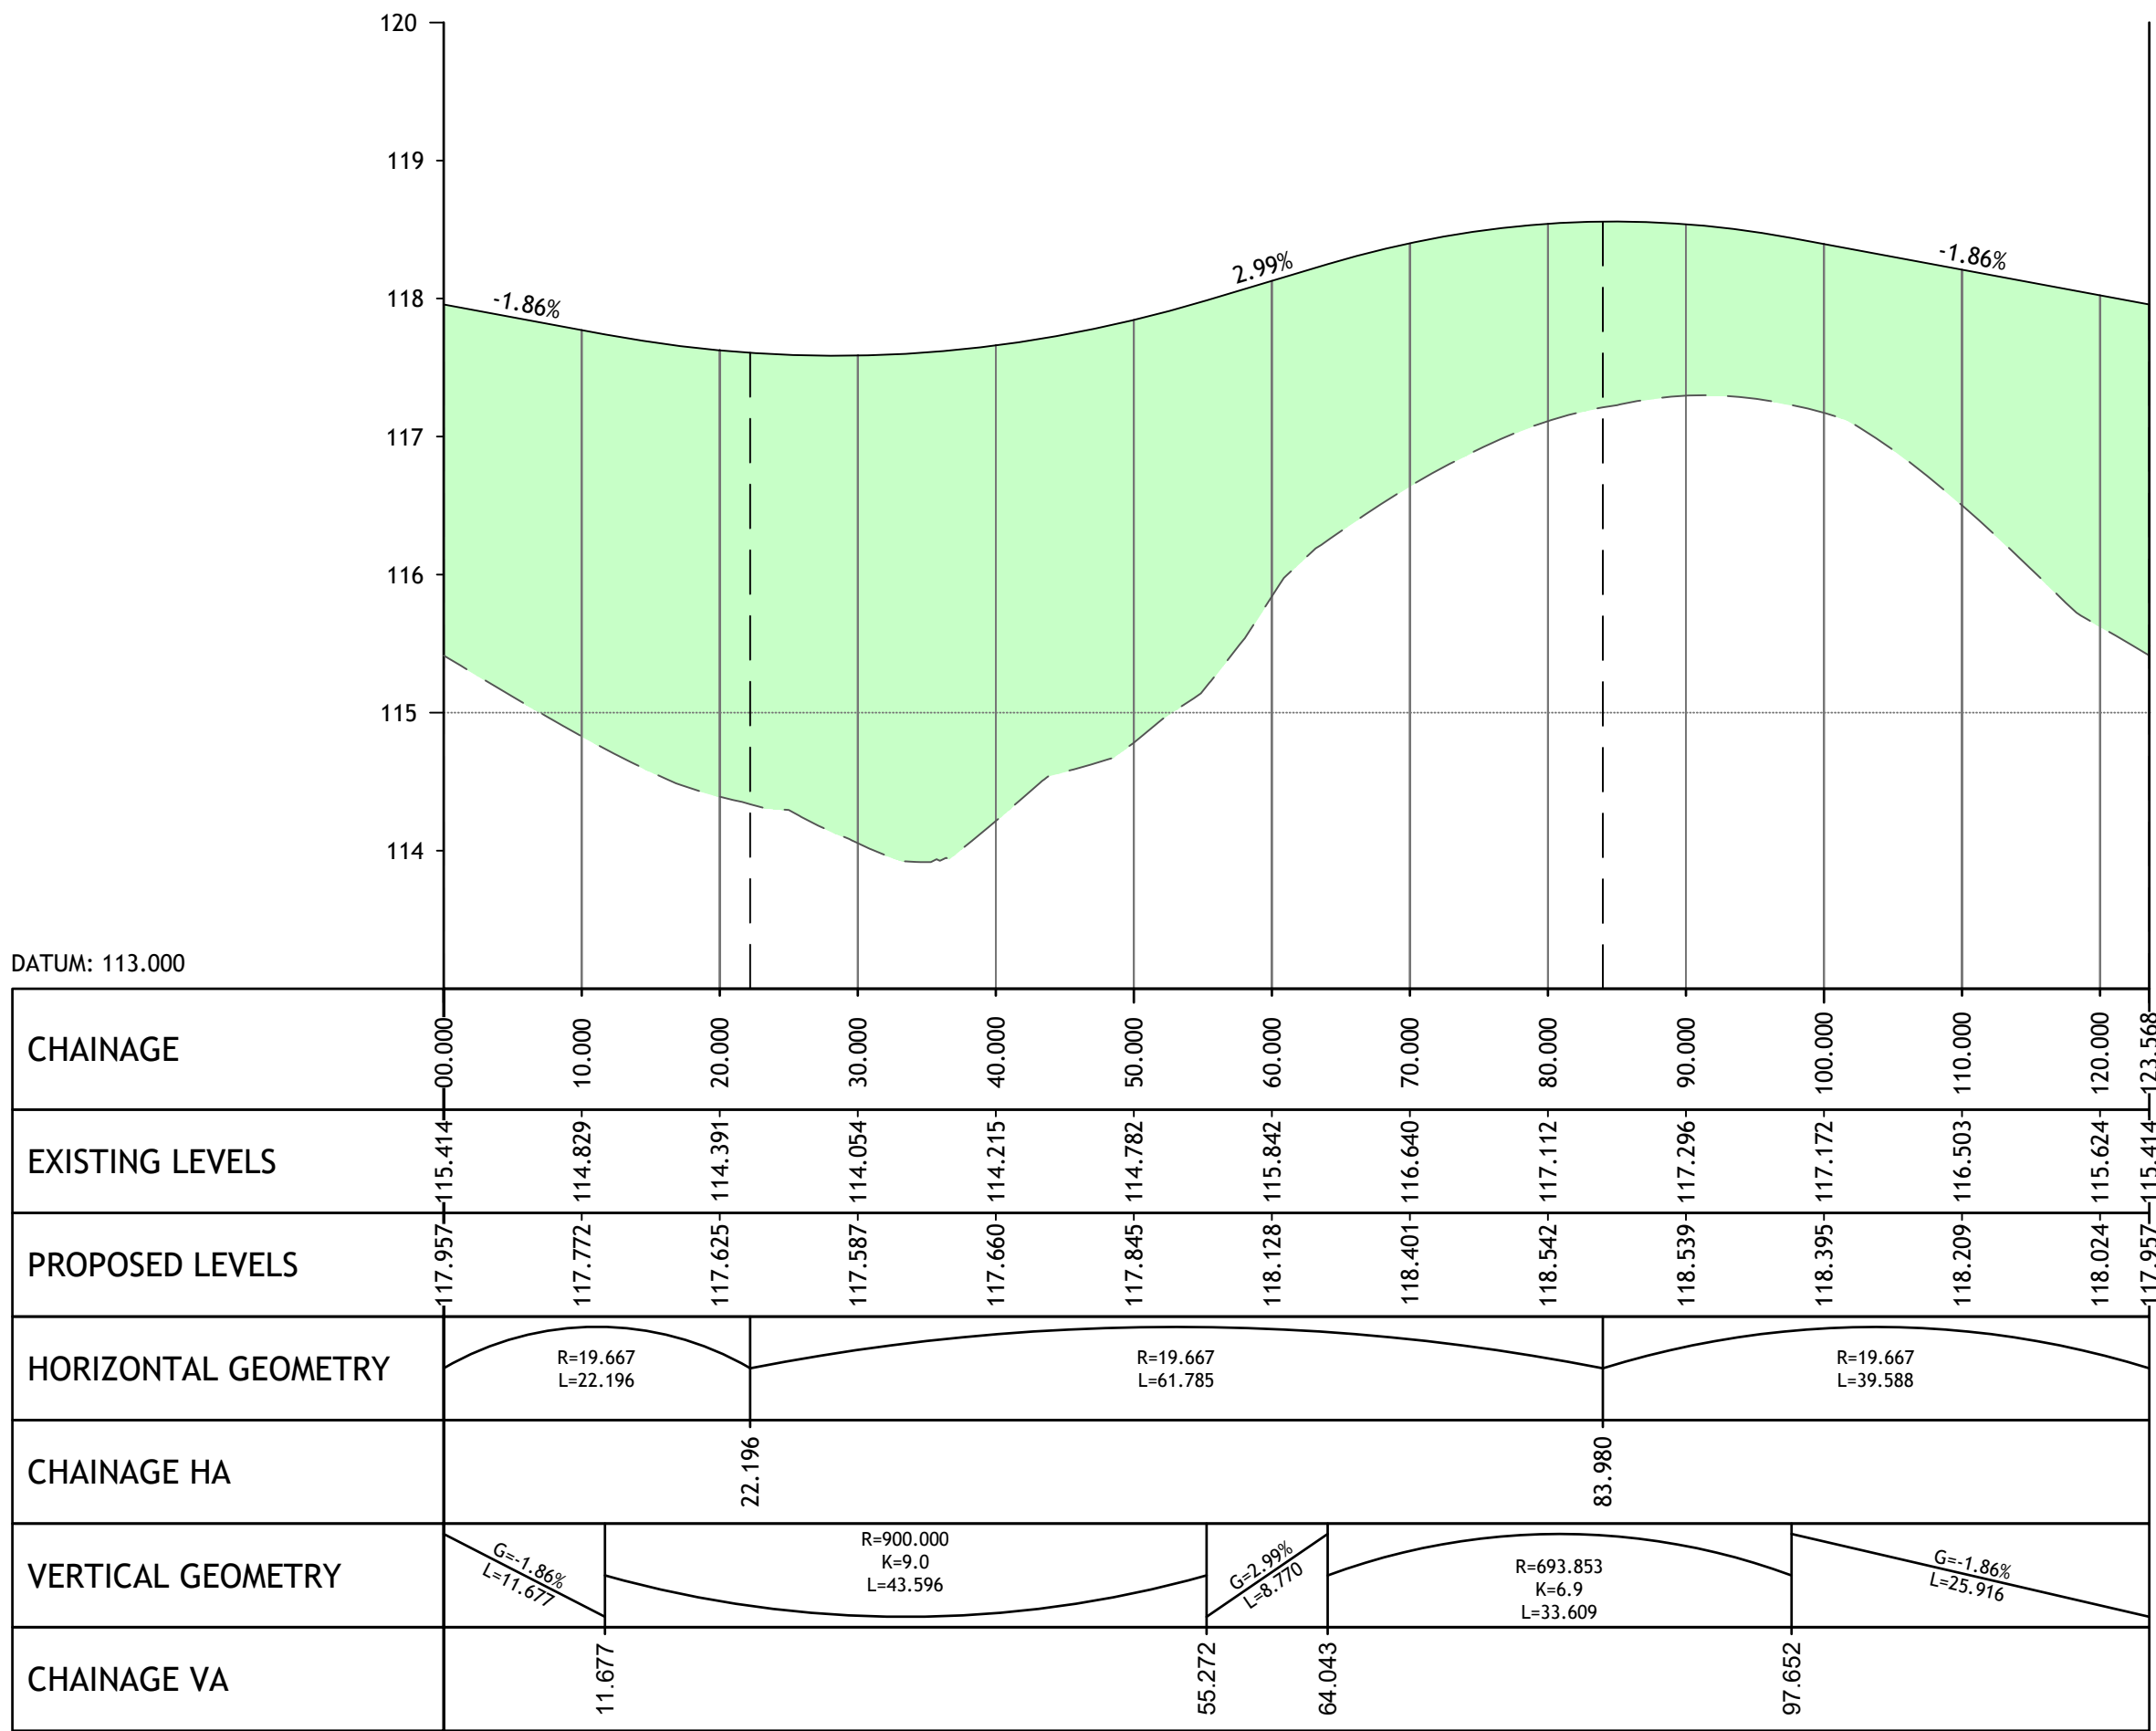


PROFILE NAME: ROUNDABOUT NORTH
SCALE: H 1:500, V 1:50

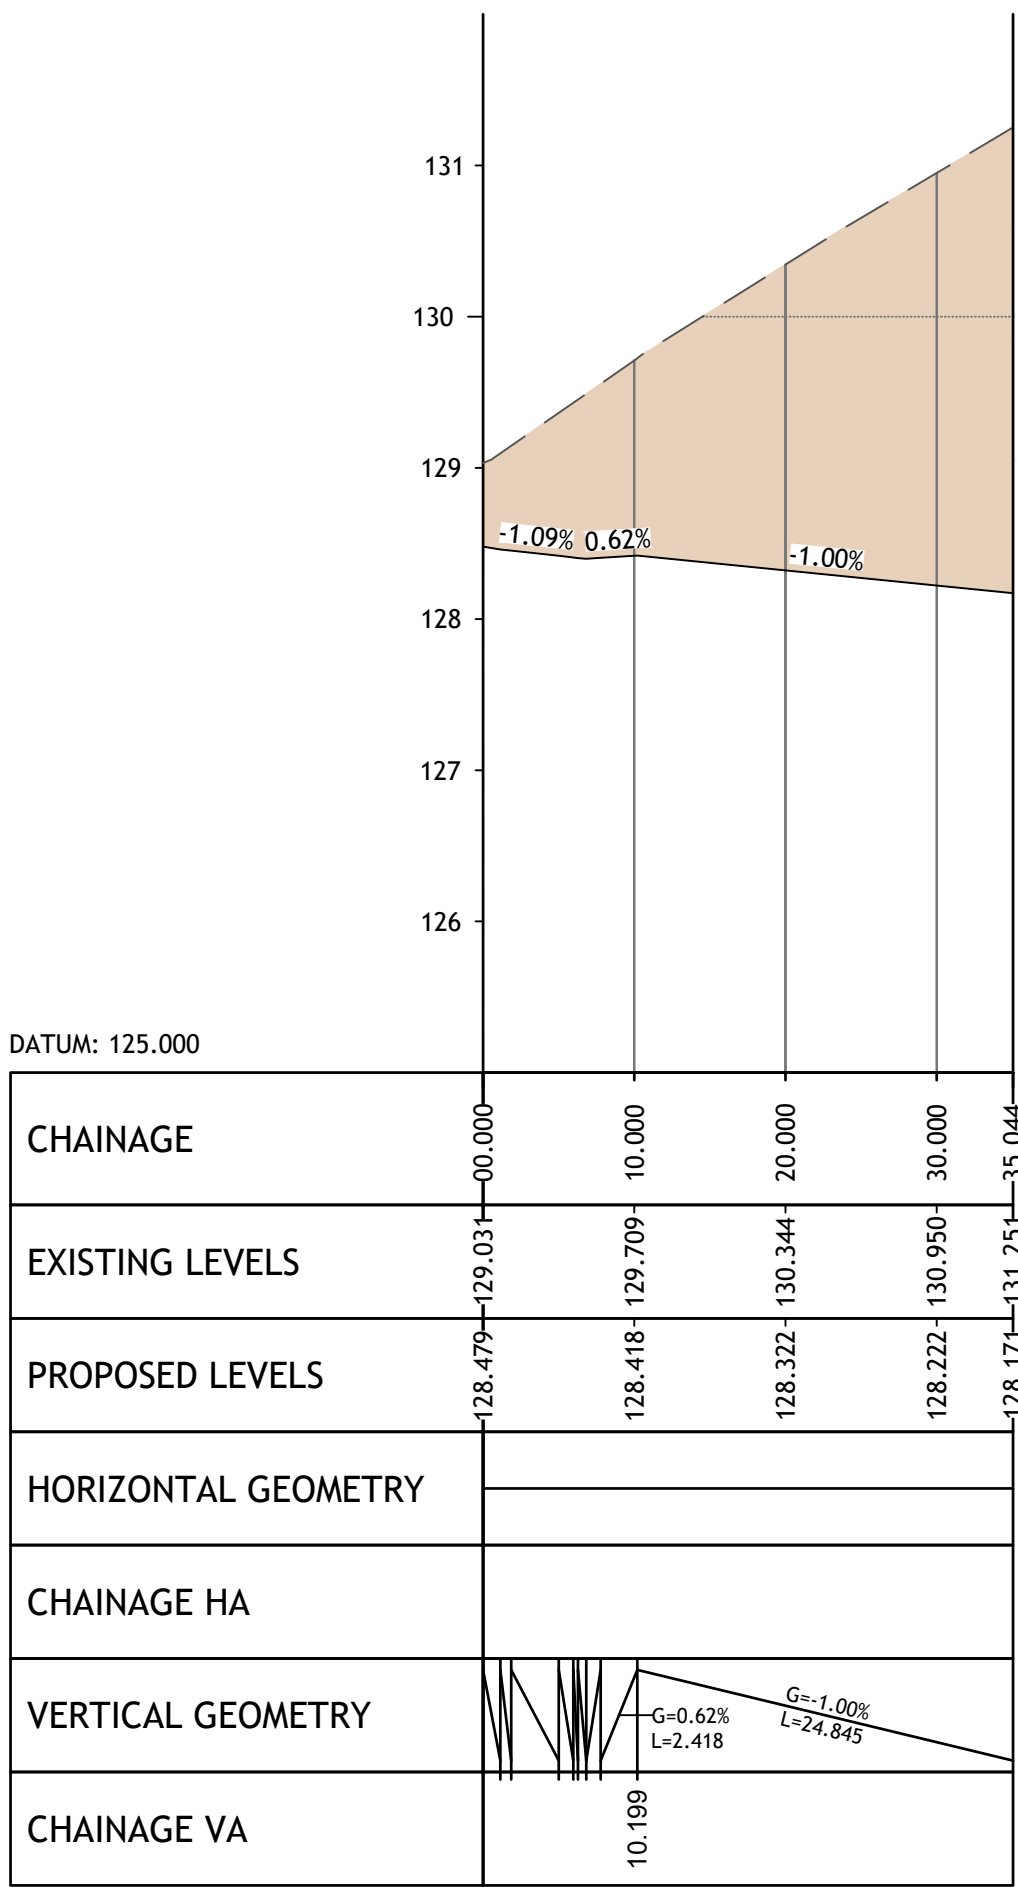


PROFILE NAME: RBT SOUTH ARM WEST
SCALE: H 1:500, V 1:50

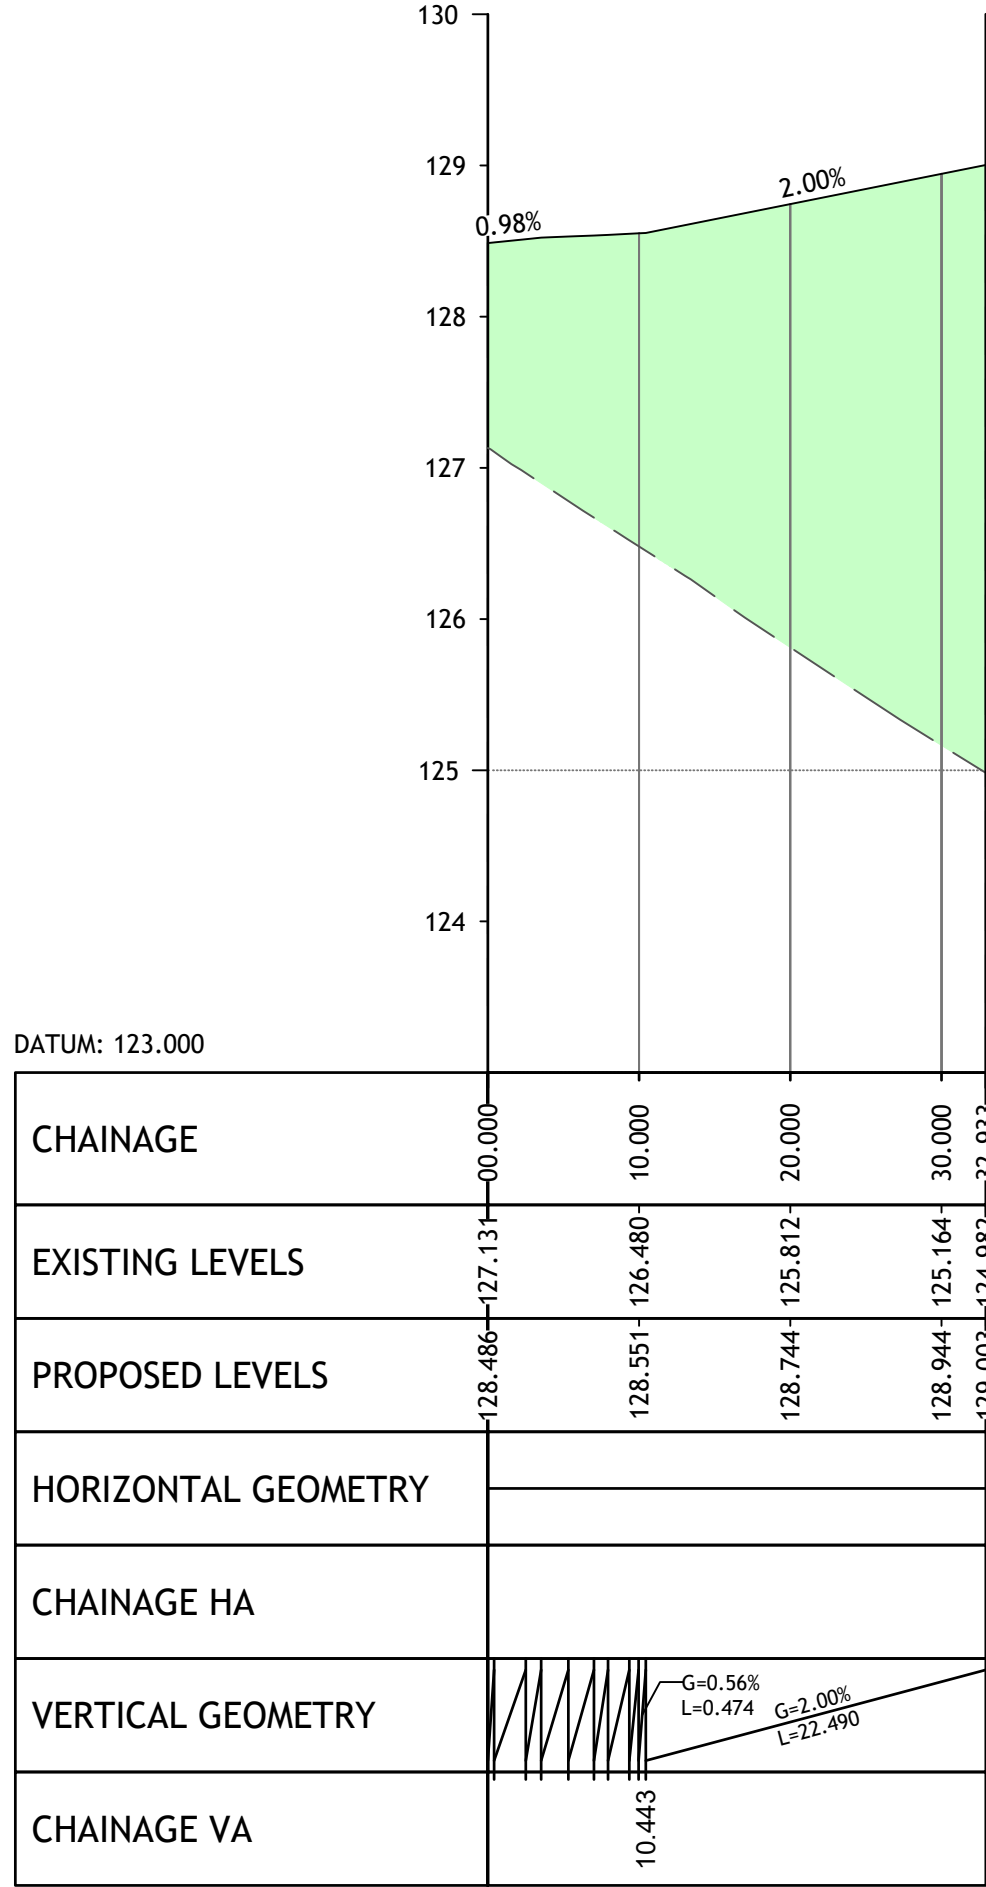

PROFILE NAME: RBT SOUTH ARM EAST
SCALE: H 1:500, V 1:50

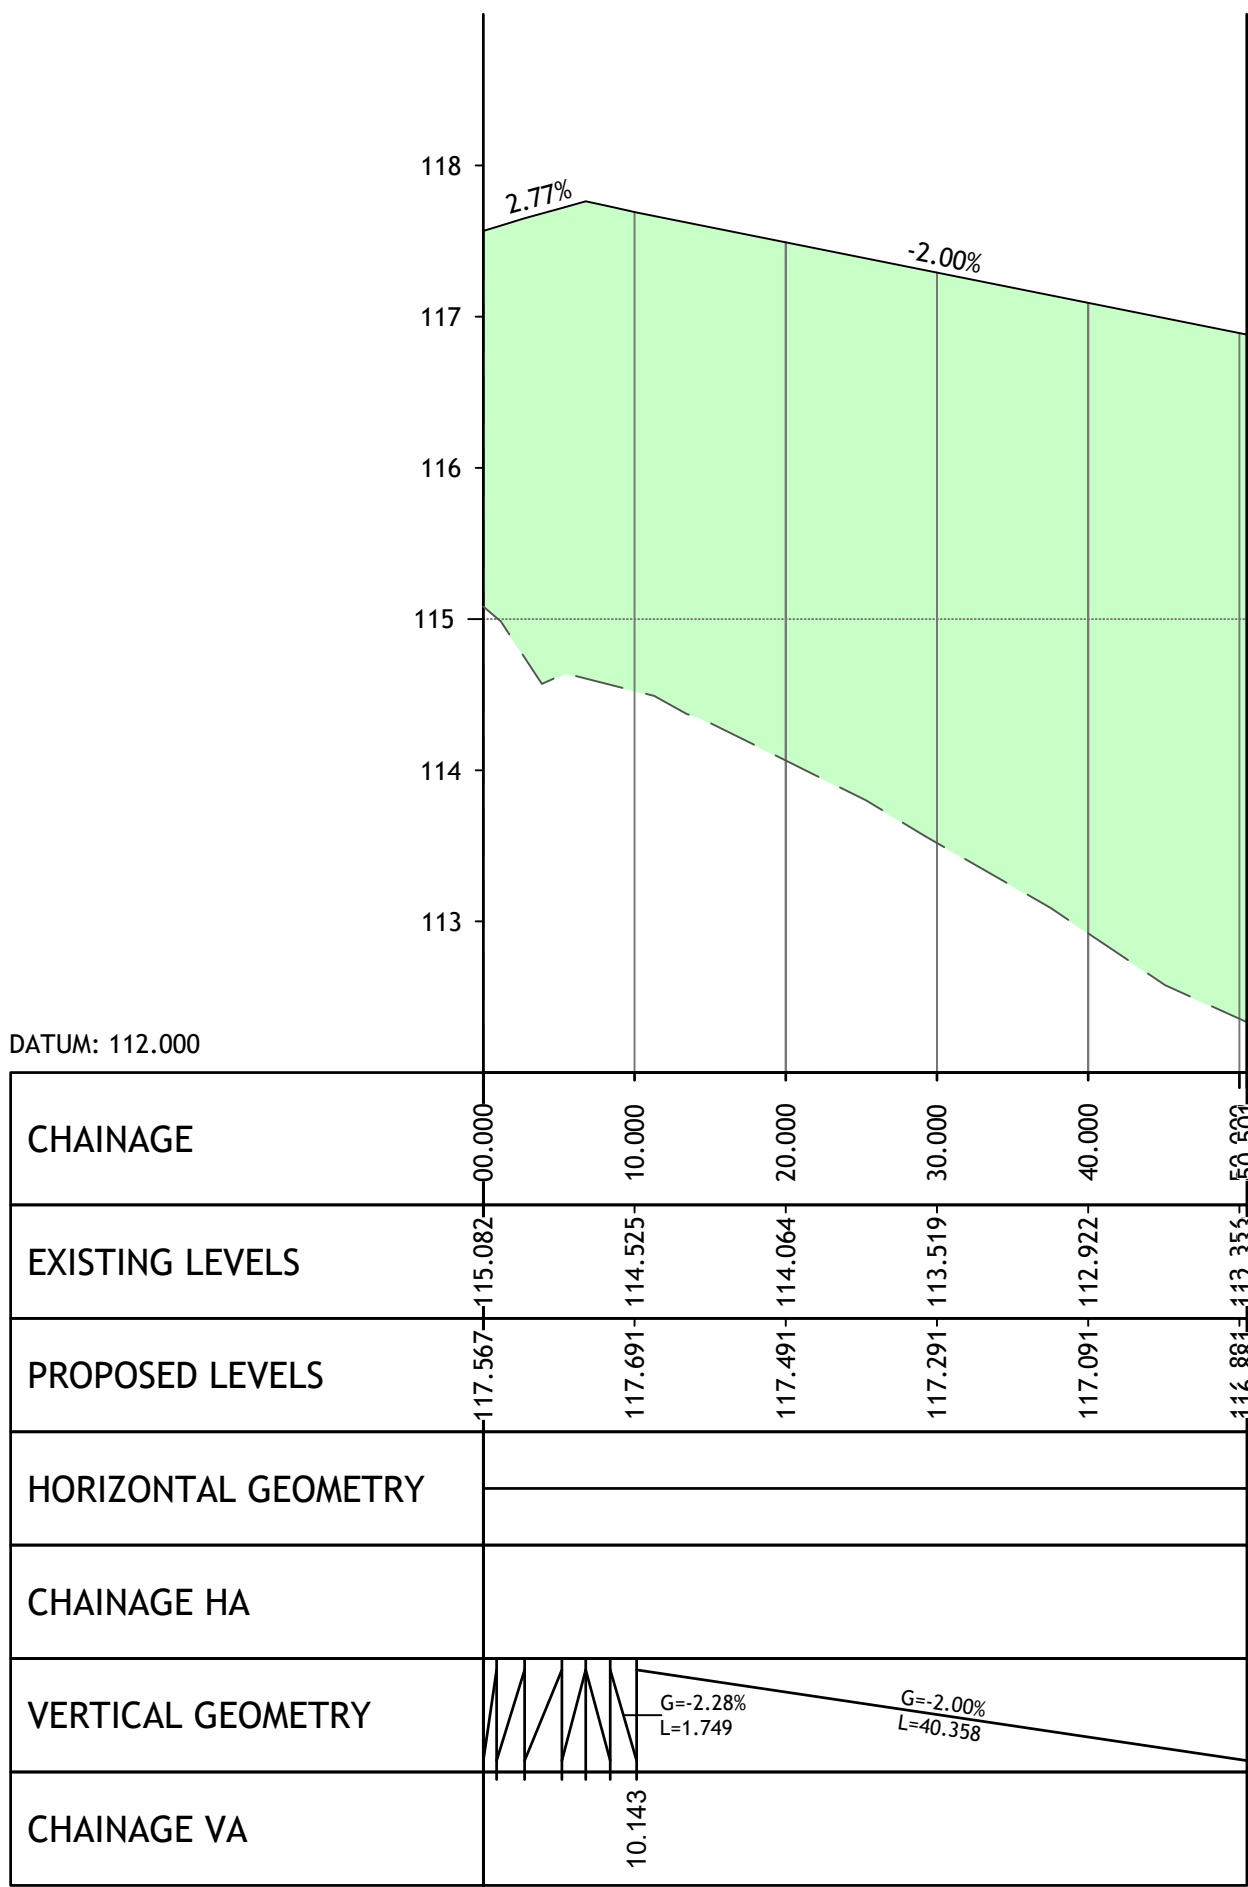

PROFILE NAME: RBT NORTH EAST ARM
SCALE: H 1:500, V 1:50

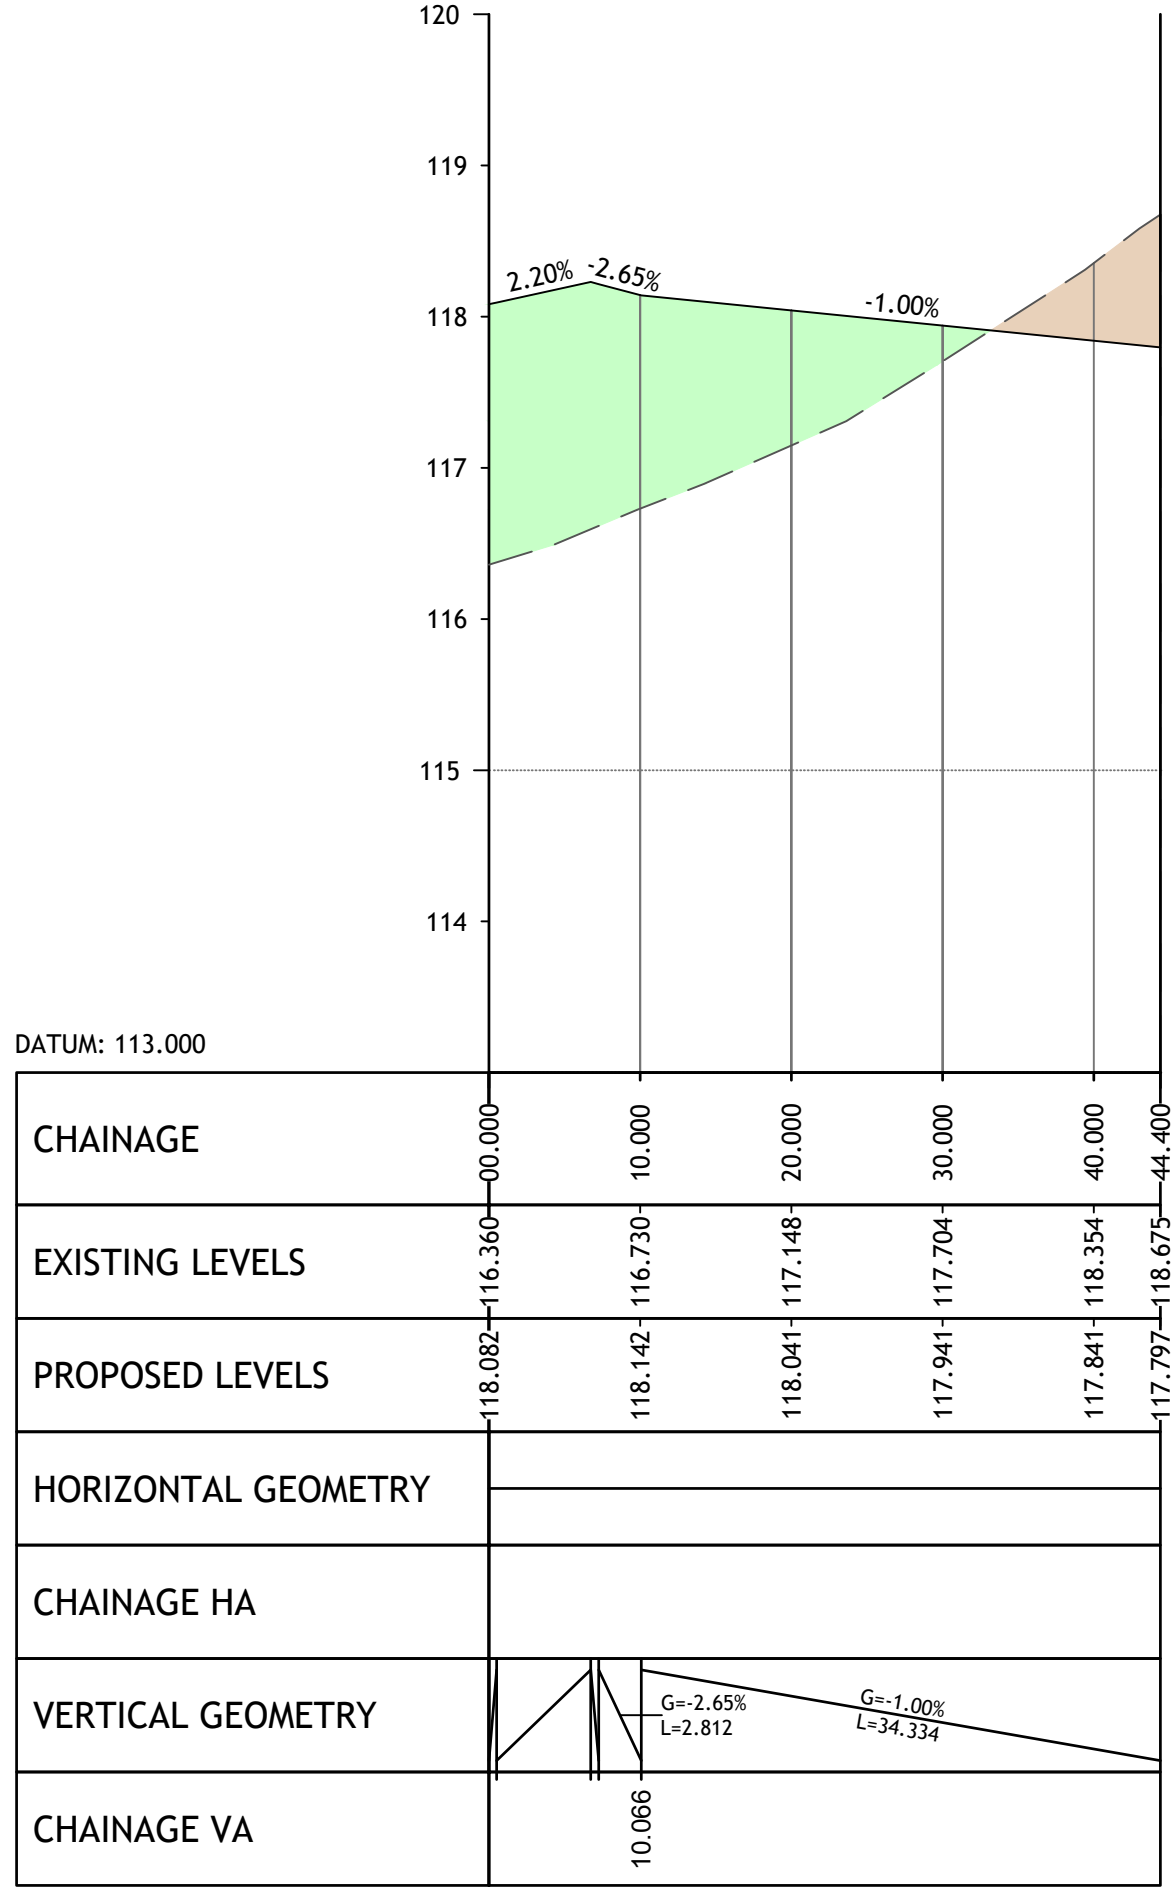

PROFILE NAME: RBT NORTH WEST ARM
SCALE: H 1:500, V 1:50

REV	DESCRIPTION	DATE	BY
Client:			
STRATA STERLING BARNSELY WEST LTD			
Project:			
BARNSELY WEST LINK ROAD			
Drawing Title:			
LONGITUDINAL PROFILES ROUNDABOUT SOUTH AND NORTH SHEET 5 OF 5			
PRELIMINARY			
Fore Consulting Limited 2nd Floor, Queens House 34 Wellington Street Leeds LS1 2DE 0113 2460204 enquiries@foreconsulting.co.uk www.foreconsulting.co.uk			
Drawn by ML	Checked by PI	Issue Date 13.01.2021	Scale AS SHOWN
Job Number 9014	Drawing Number A3-100-P-104	Revision -	Format A1